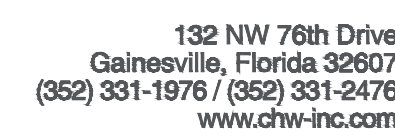
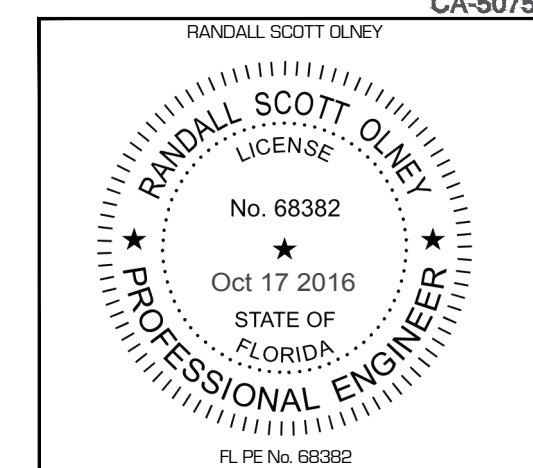




CONSULTANTS



est. 1988 **FLORIDA**
GA 5075



REVISIONS

[illegible]

DATE ISSUED: 10/17/11

SCALE: 1"=20'

DRAWN BY: TFC

REVIEWED BY: _____ DH

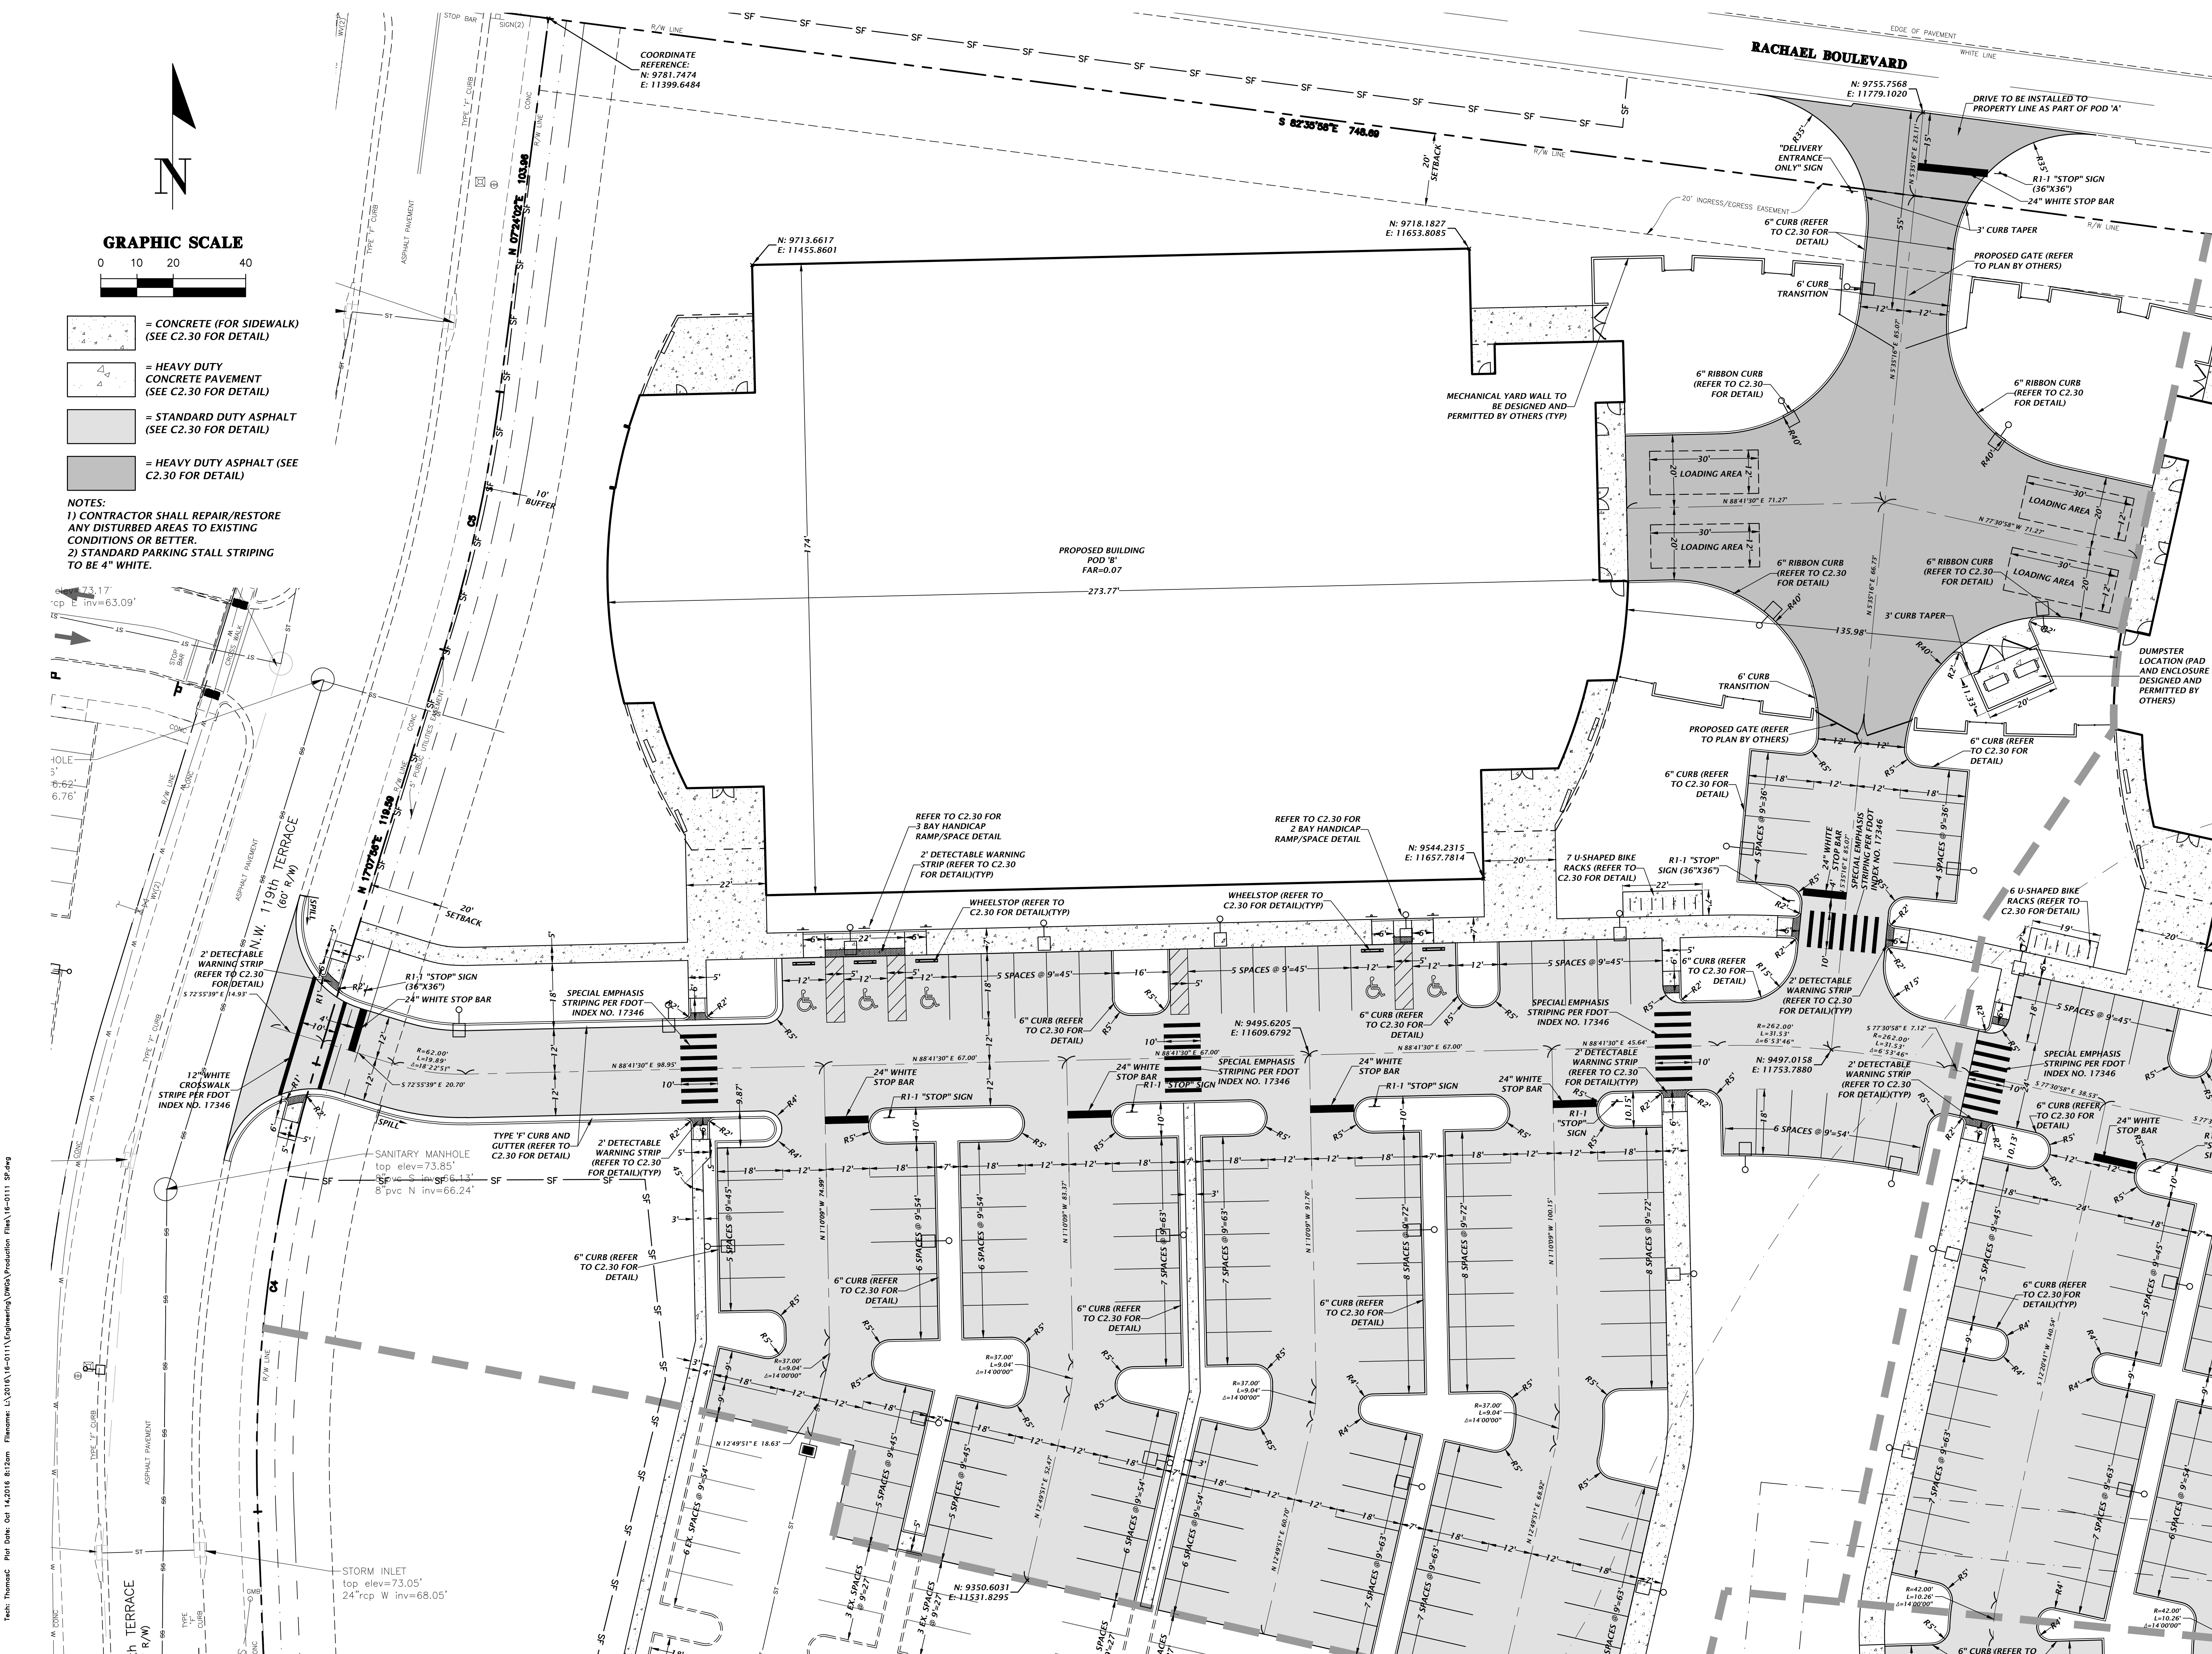
CHW PROJECT NUMBER
16-0111

© 2016 RS&H, INC.

DETAILED HORIZONTAL CONTROL AND SITE PLAN

SHEET NUMBER

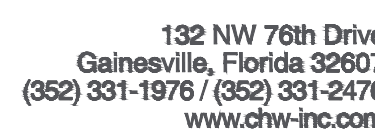
C1.10

CITY
SUBMITTAL

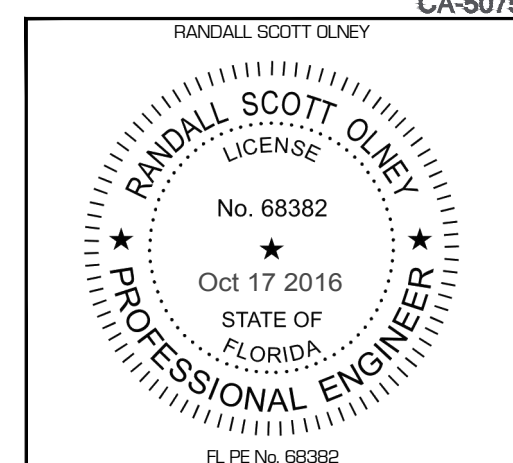
Tech: ThomasC Plot Date: Oct 14, 2016 8:12am Filename: L:\2016\16-0111\Engineering\DWGs\Production Files\16-0111 SP.dwg



CONSULTANTS



est. 1988 **FLORIDA**
CA-5075



REVISIONS

[illegible]

DATE ISSUED: 10/17/11

SCALE: 1"=20'

DRAWN BY: TFC

REVIEWED BY: _____ DH

CHW PROJECT NUMBER

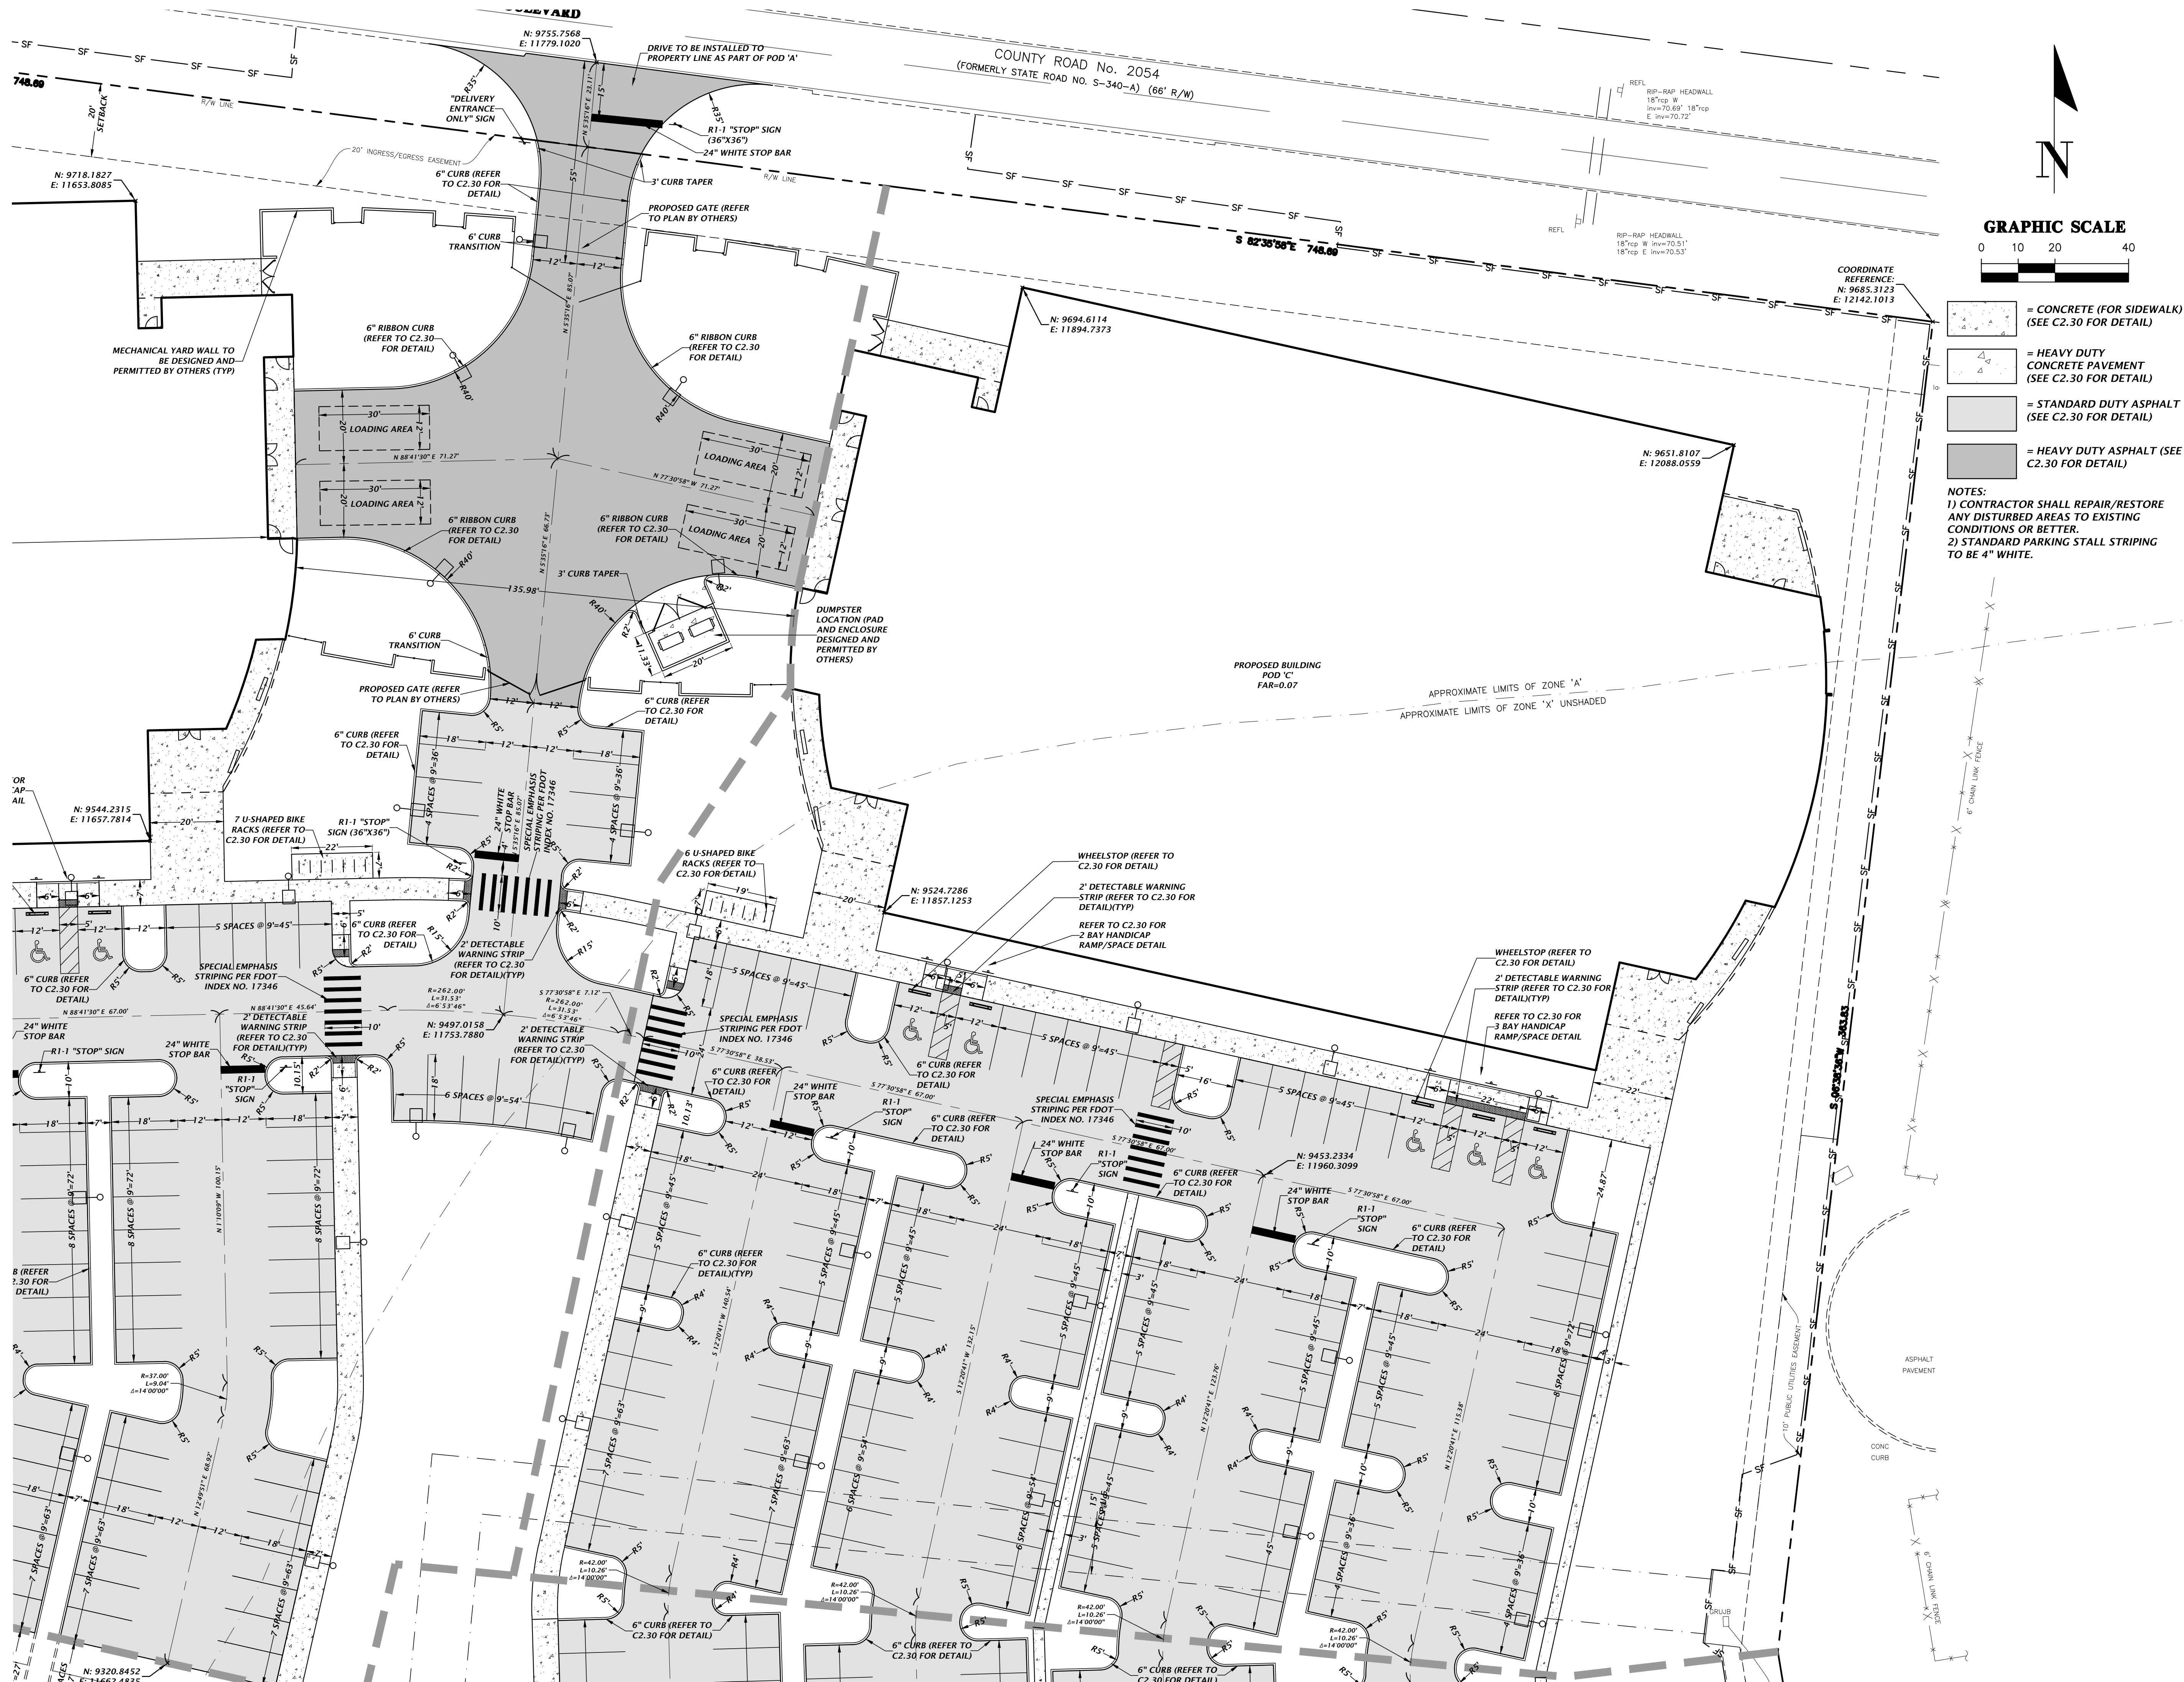
16-0111

© 2016 RS&H, INC.

DETAILED HORIZONTAL CONTROL AND SITE PLAN

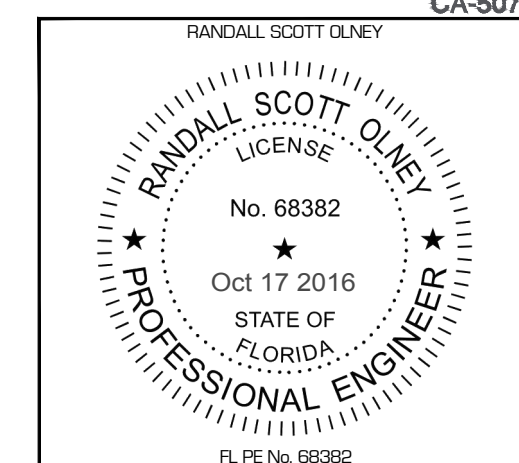
SHEET NUMBER

C1.11

CITY
SUBMITTAL



CONSULTANTS

est. 1988 **FLORIDA**
CA-5075

REVISIONS

[illegible]

DATE ISSUED: 10/17/11

SCALE: 1"=20'

DRAWN BY: TFC

REVIEWED BY: _____ DH

CHW PROJECT NUMBER

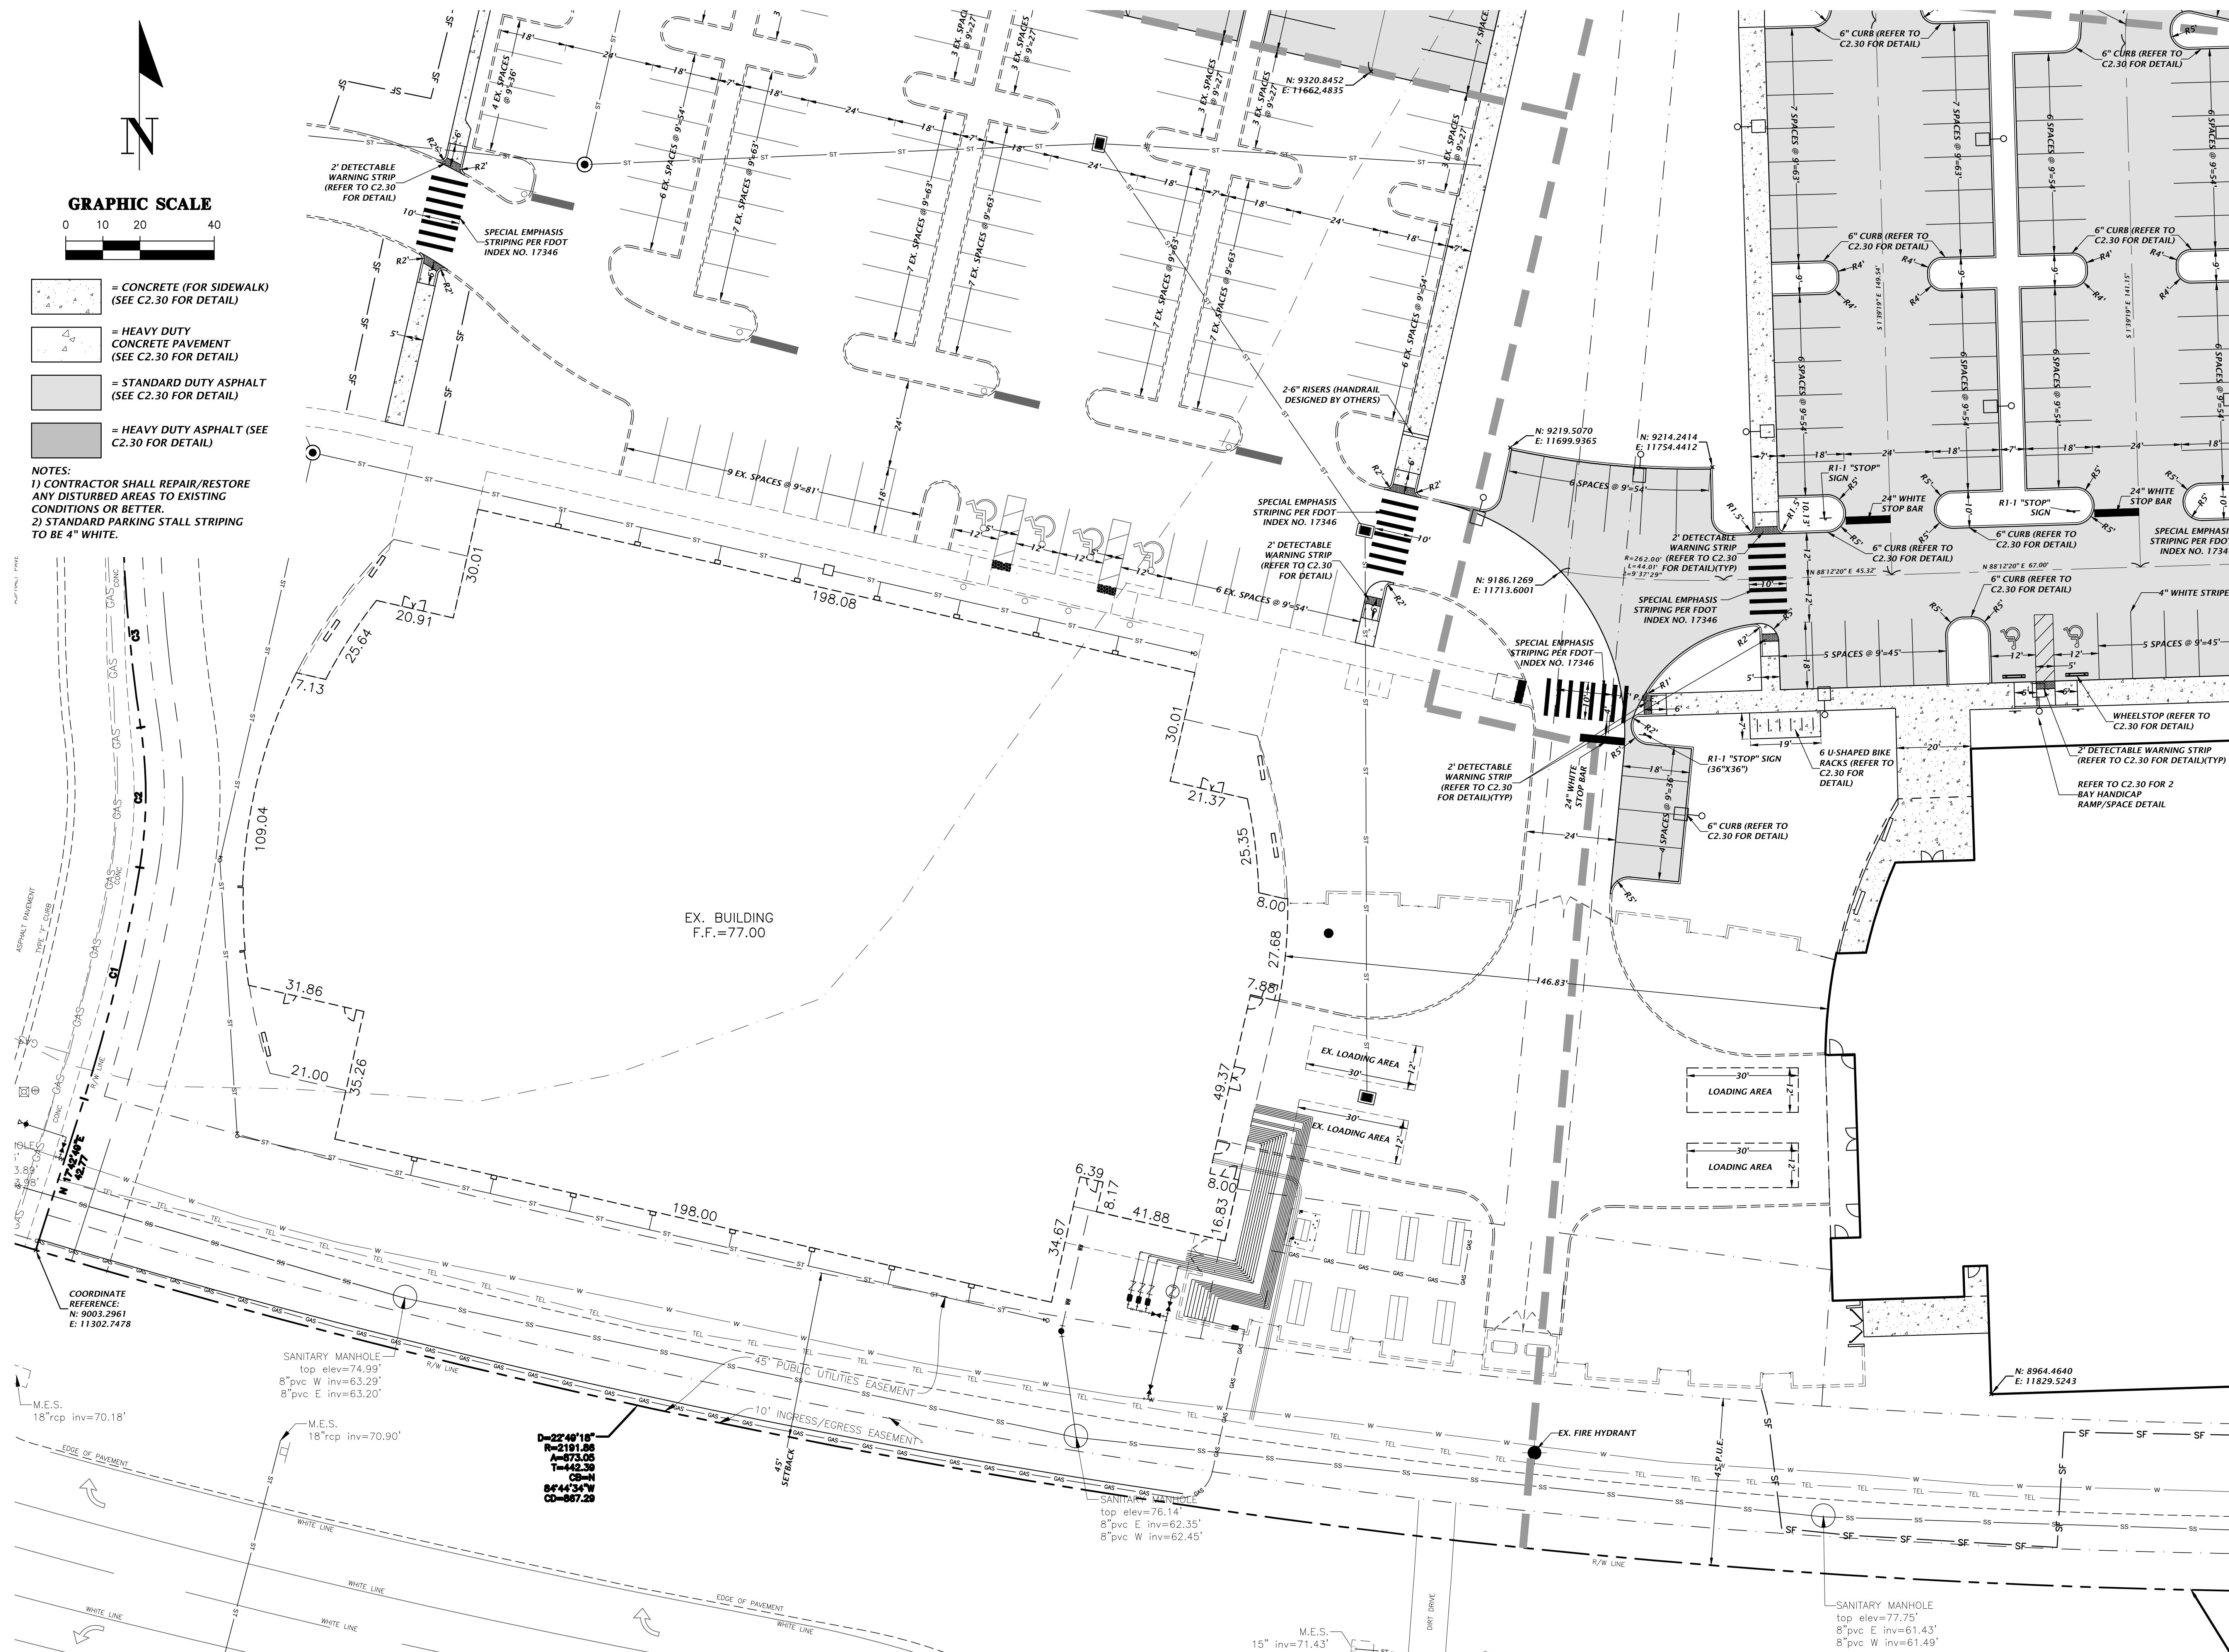
16-0111

© 2016 RS&H, INC.

DETAILED HORIZONTAL CONTROL AND SITE PLAN

SHEET NUMBER

C1.12

CITY
SUBMITTAL

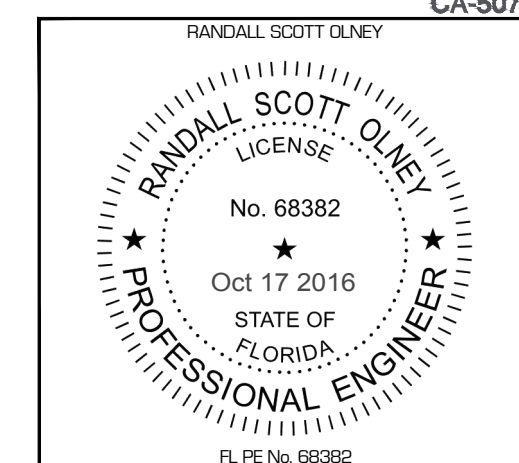
Tech: ThomasC Plot Date: Oct 14, 2016 8:12am Filename: L:\2016\16-0111\Engineering\DWGs\Production Files\16-0111 SP.dwg



CONSULTANTS



est. 1988 **FLORIDA**
CA-5075



REVISIONS

[illegible]

DATE ISSUED: 10/17/11

SCALE: 1"=20'

DRAWN BY: TFC

REVIEWED BY: _____ DH

CHW PROJECT NUMBER

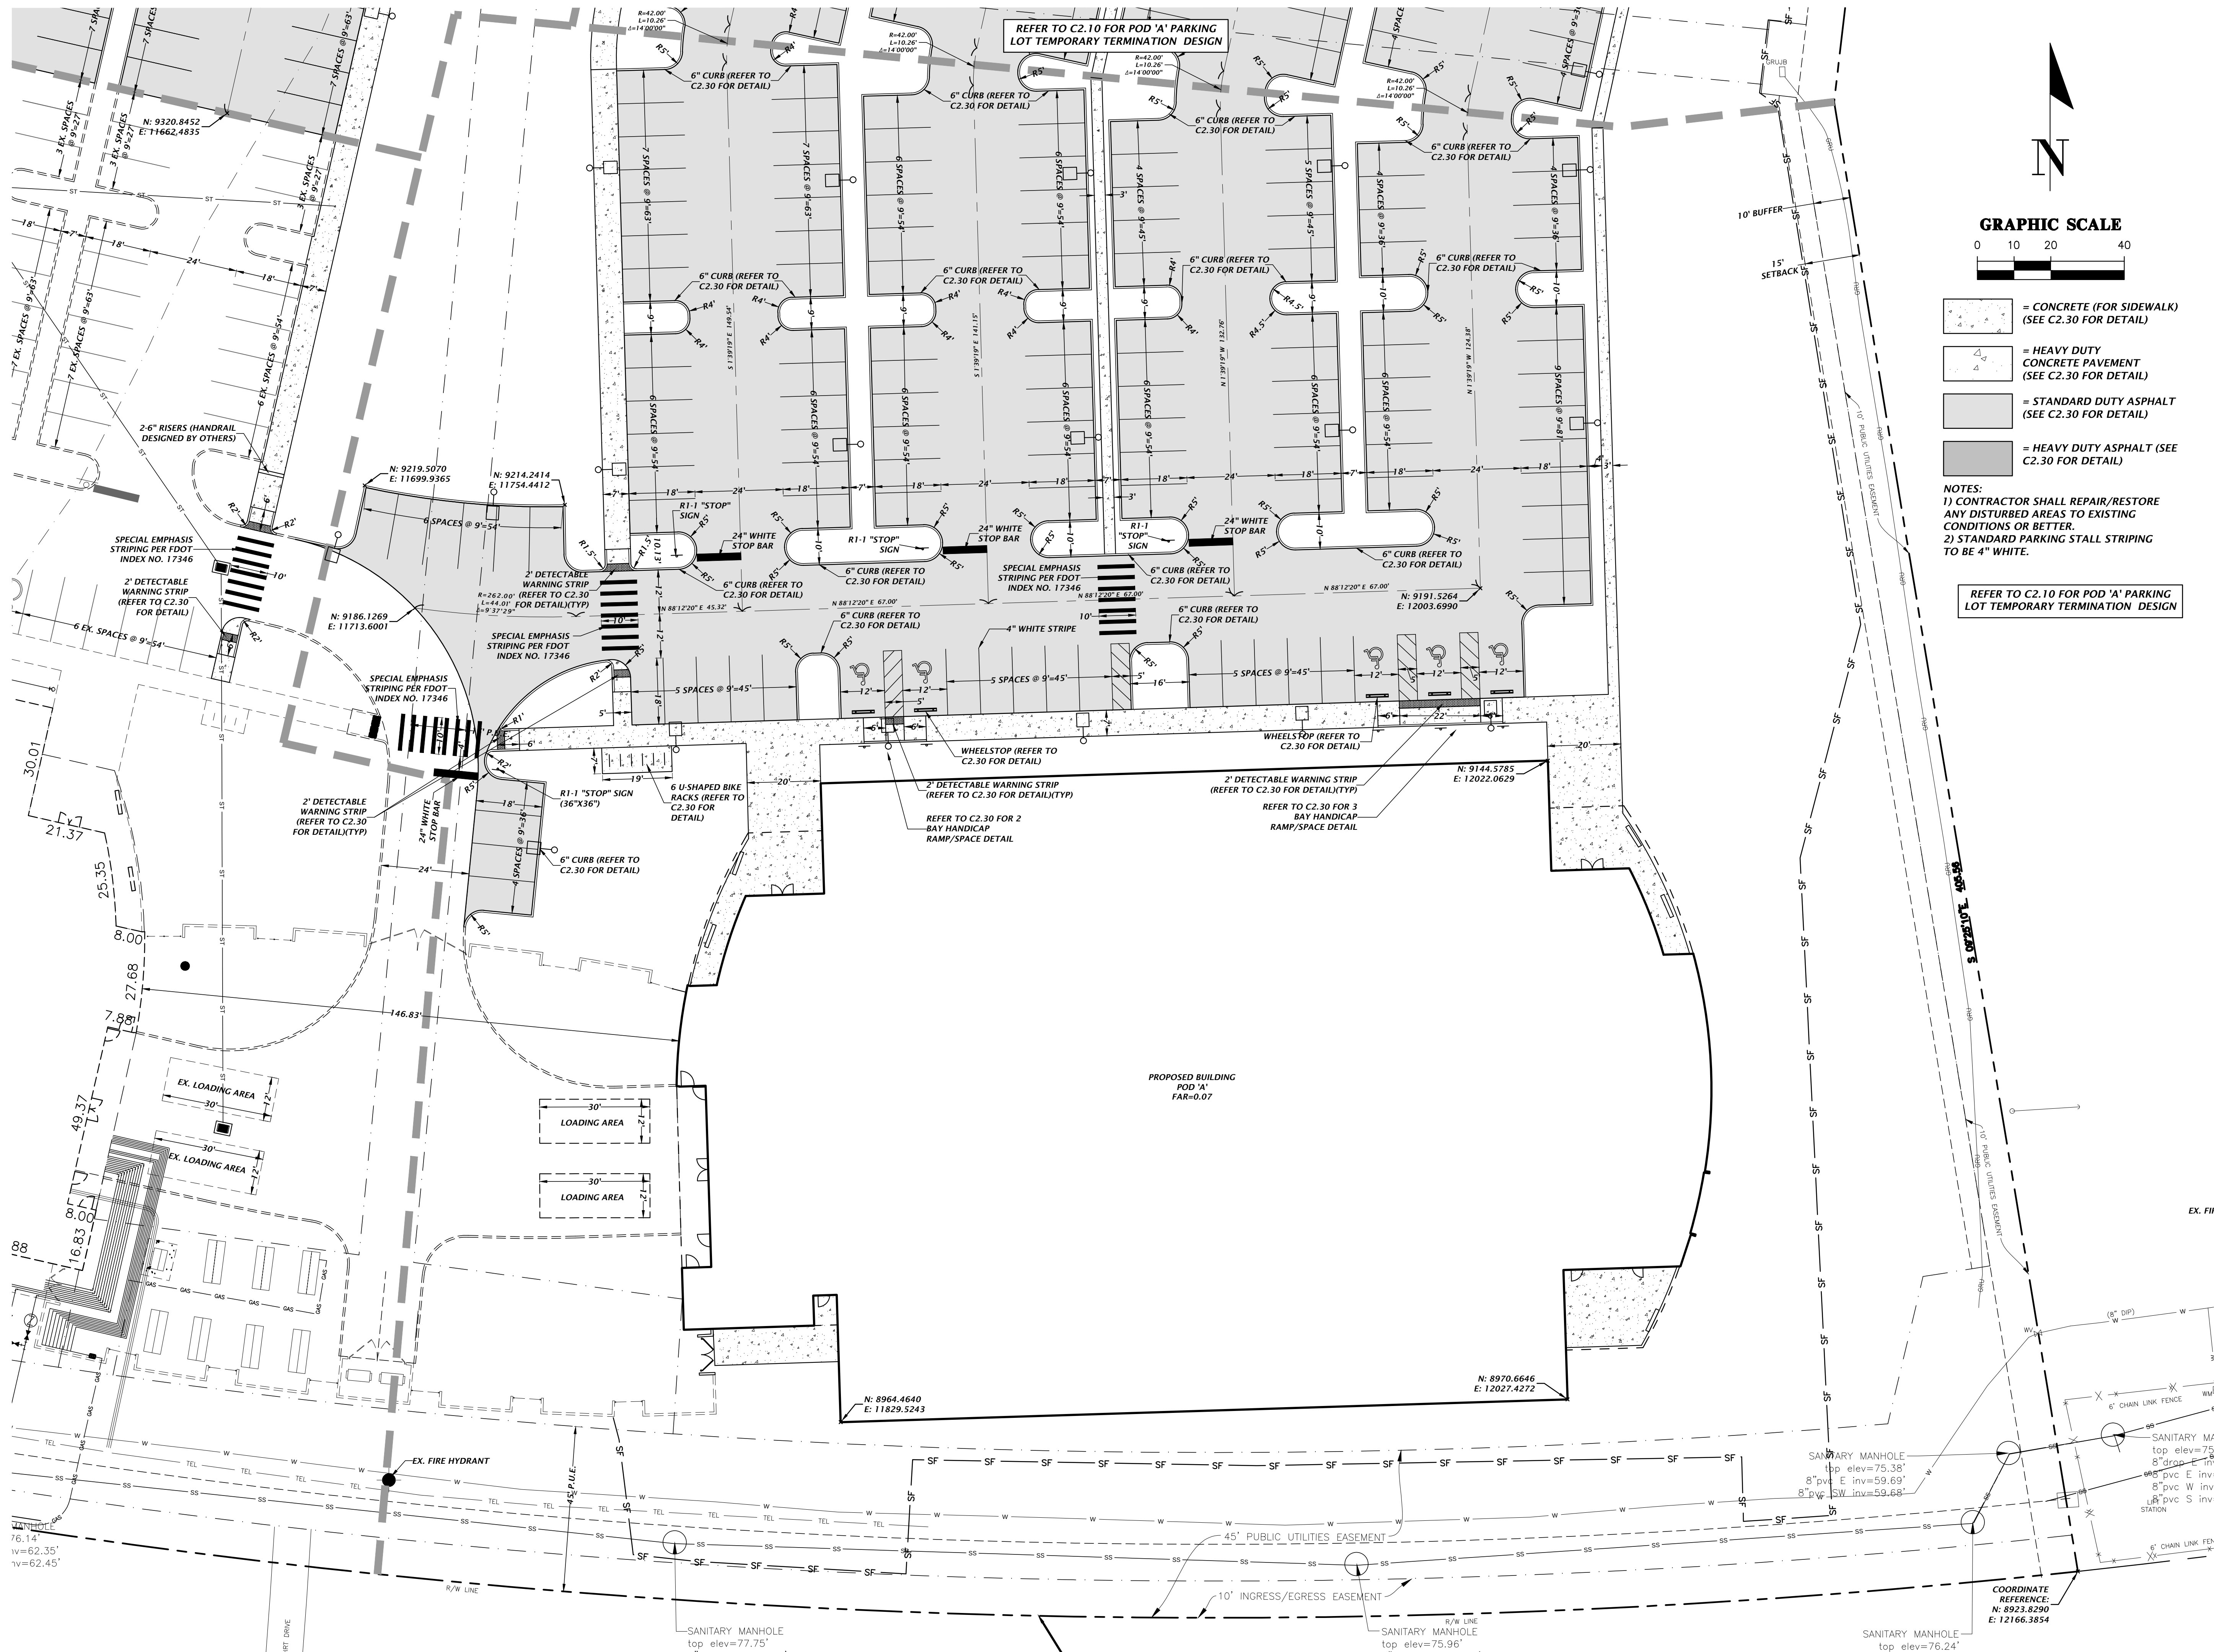
16-0111

© 2016 RS&H, INC.

DETAILED HORIZONTAL CONTROL AND SITE PLAN

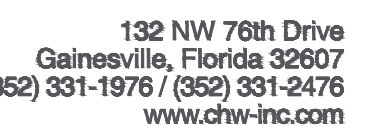
SHEET NUMBER

C1.13

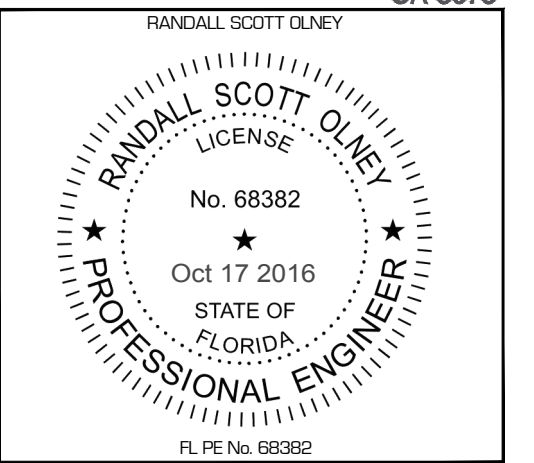
CITY
SUBMITTAL



CONSULTANTS



1988 FLORIDA
CA-5075

[illegible]

DATE ISSUED: 10/17/16

SCALE: 1"=50'

DRAWN BY: TFC

REVIEWED BY: DHY

CHW PROJECT NUMBER
16-0111

© 2016 RS&H, INC.

MASTER GRADING PLAN

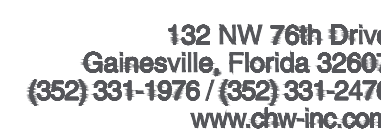
HEET NUMBER

C2.00

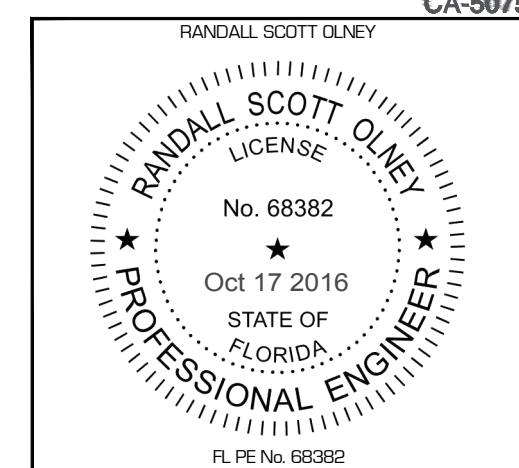
CITY
SUBMITTAL



CONSULTANTS



est. 1988 **FLORIDA**
CA 503

[illegible]

DATE ISSUED:	10/17/1
SCALE:	1"=30'
DRAWN BY:	TF
REVIEWED BY:	DH

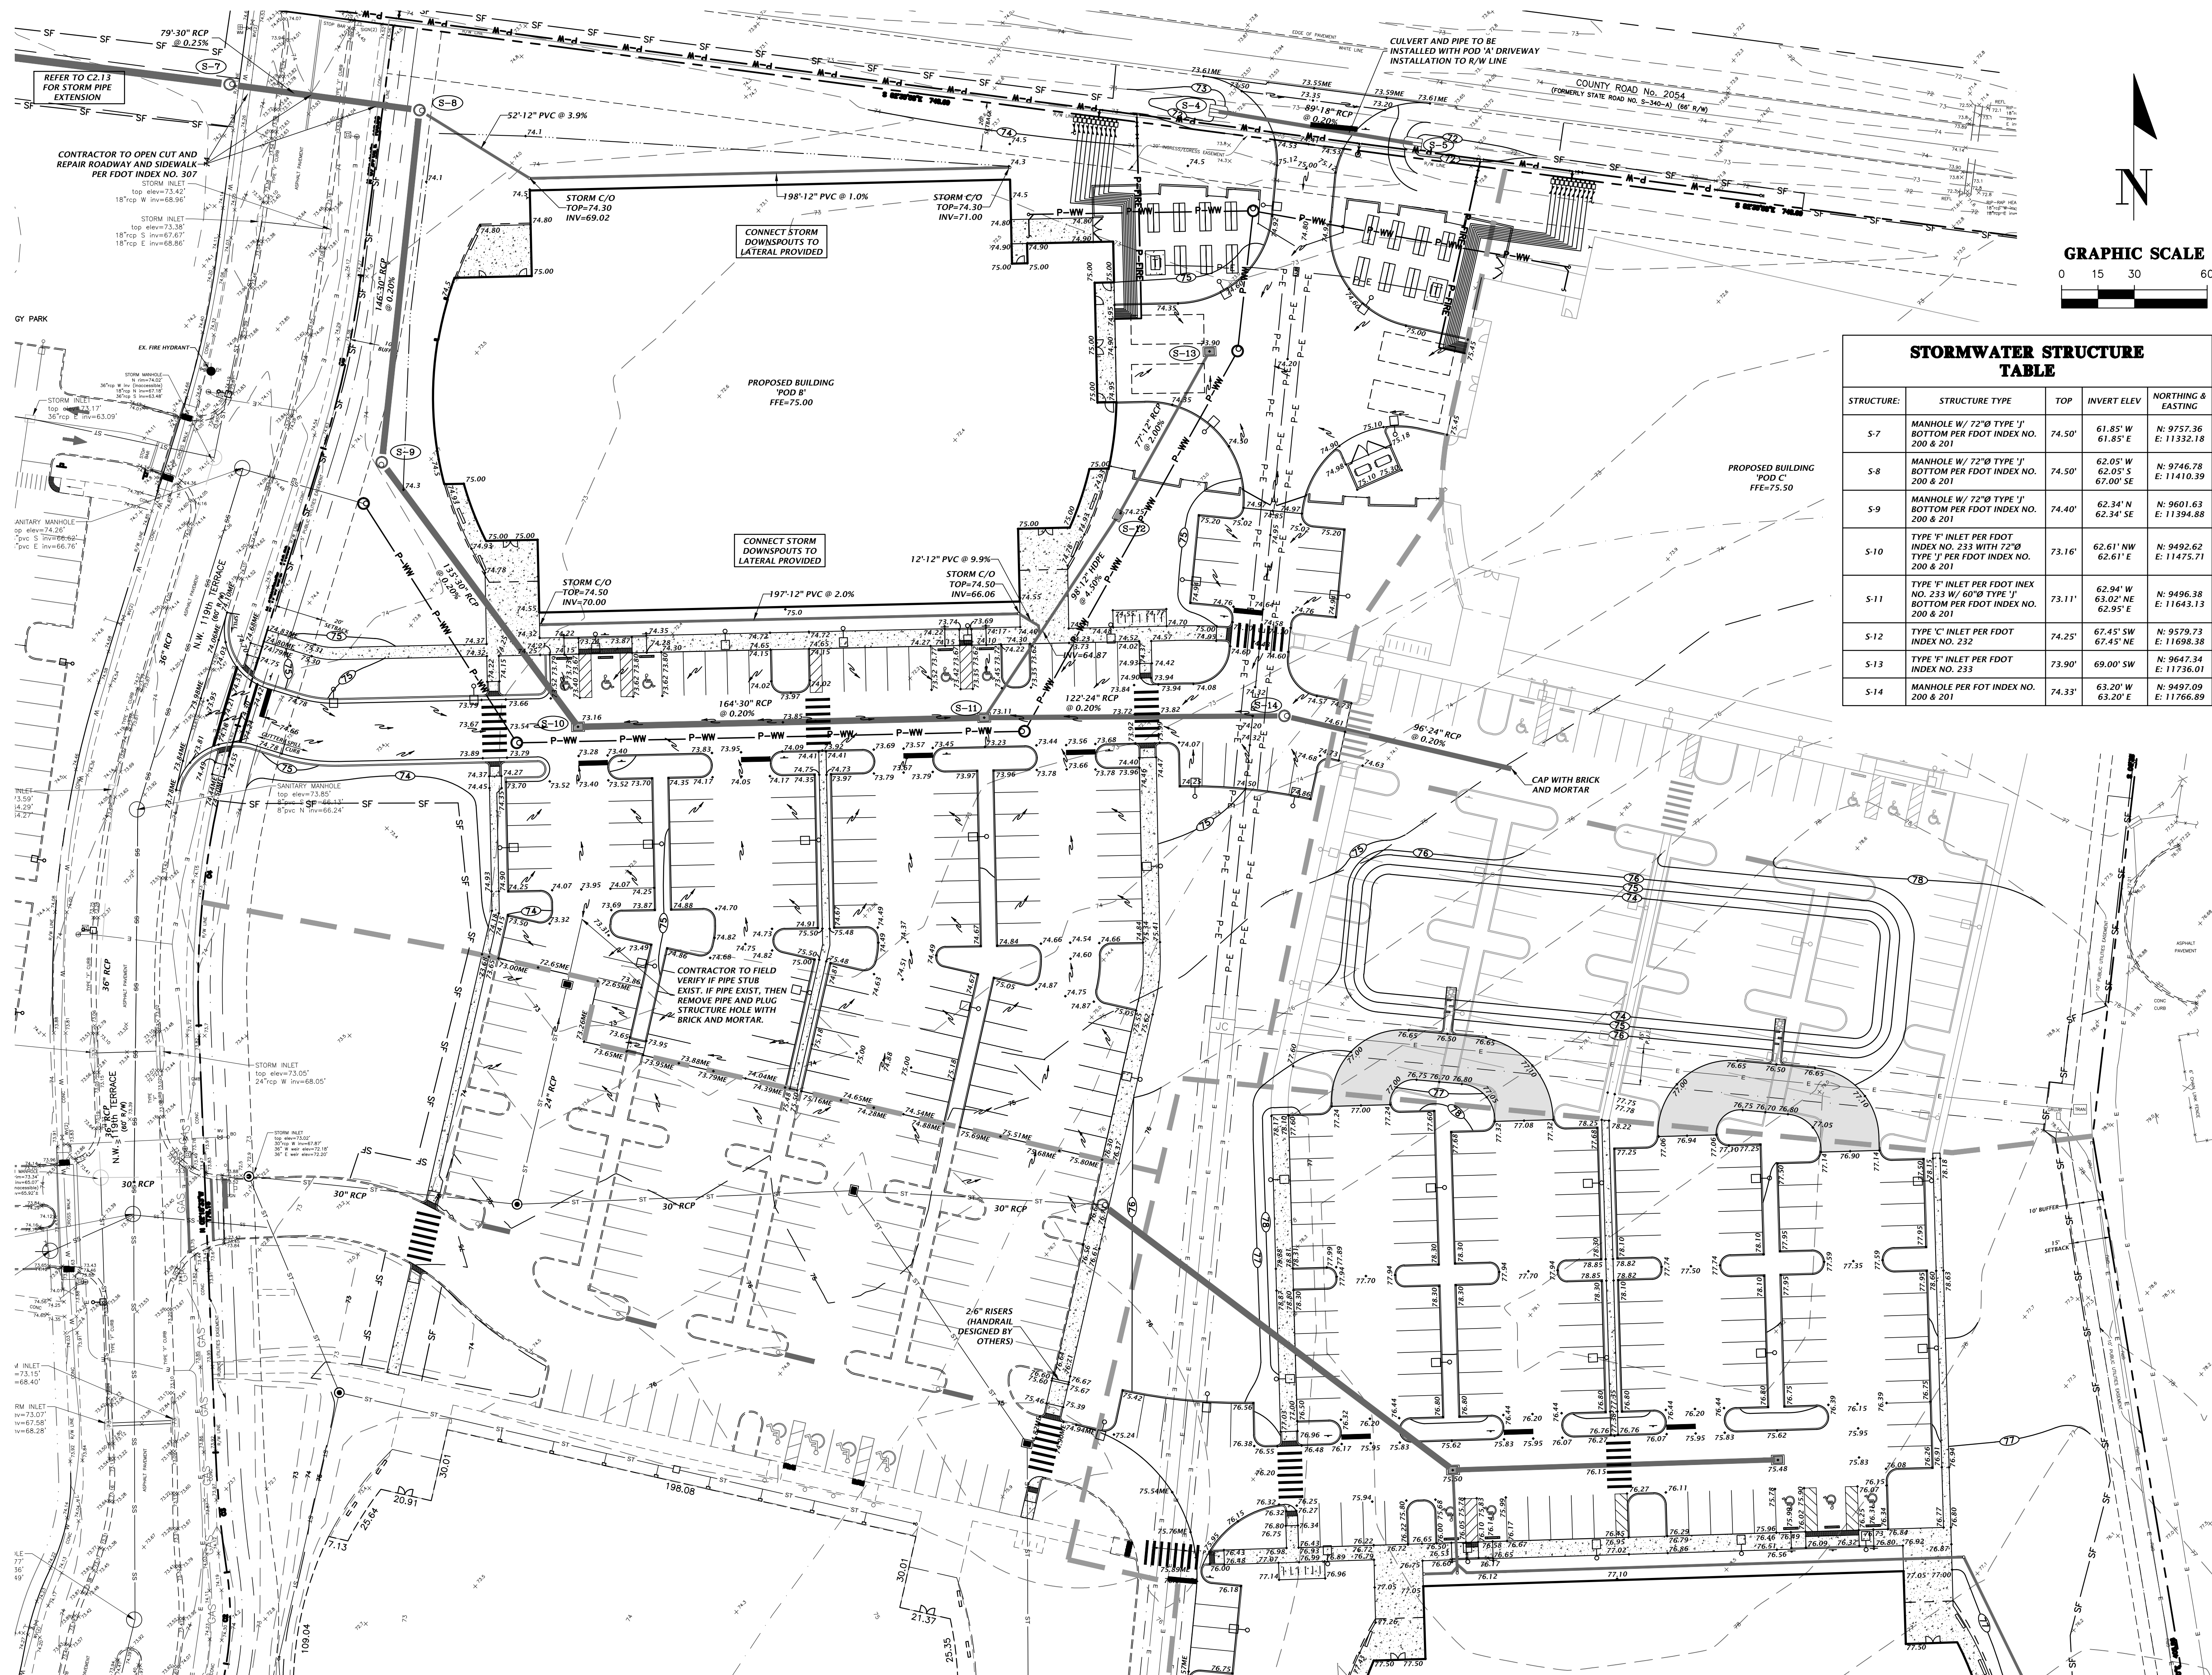
CHW PROJECT NUMBER
16-0111

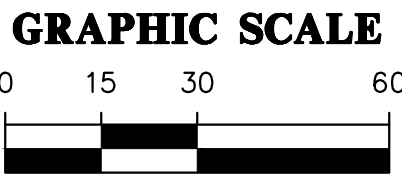
© 2016 RS&H, INC.

DETAILED
GRADING AND
DRAINAGE PLAN
'POD B'

SHEET NUMBER

C2.11

CITY
SUBMITTAL

CITY
SUBMITTAL

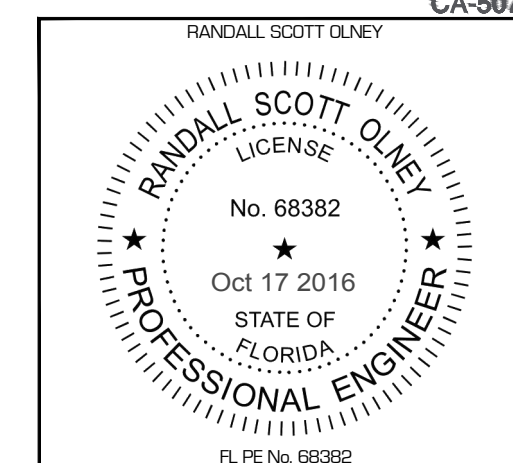
Tech: ThomasC Plot Date: Oct 14, 2016 8:17am Filename: L:\2016\16-0111\Engineering\DWGs\Production Files\16-0111 PG.dwg



CONSULTANTS



est. 1988 **FLORIDA**
CA-5075



REVISIONS

[illegible]

DATE ISSUED: 10/17/11

SCALE: 1"=20'

DRAWN BY: TFC

REVIEWED BY: _____ DH

CHW PROJECT NUMBER

16-0111

© 2016 RS&H, INC.

DETAILED GRADING AND DRAINAGE PLAN

SHEET NUMBER

C2.13

CITY
SUBMITTAL