


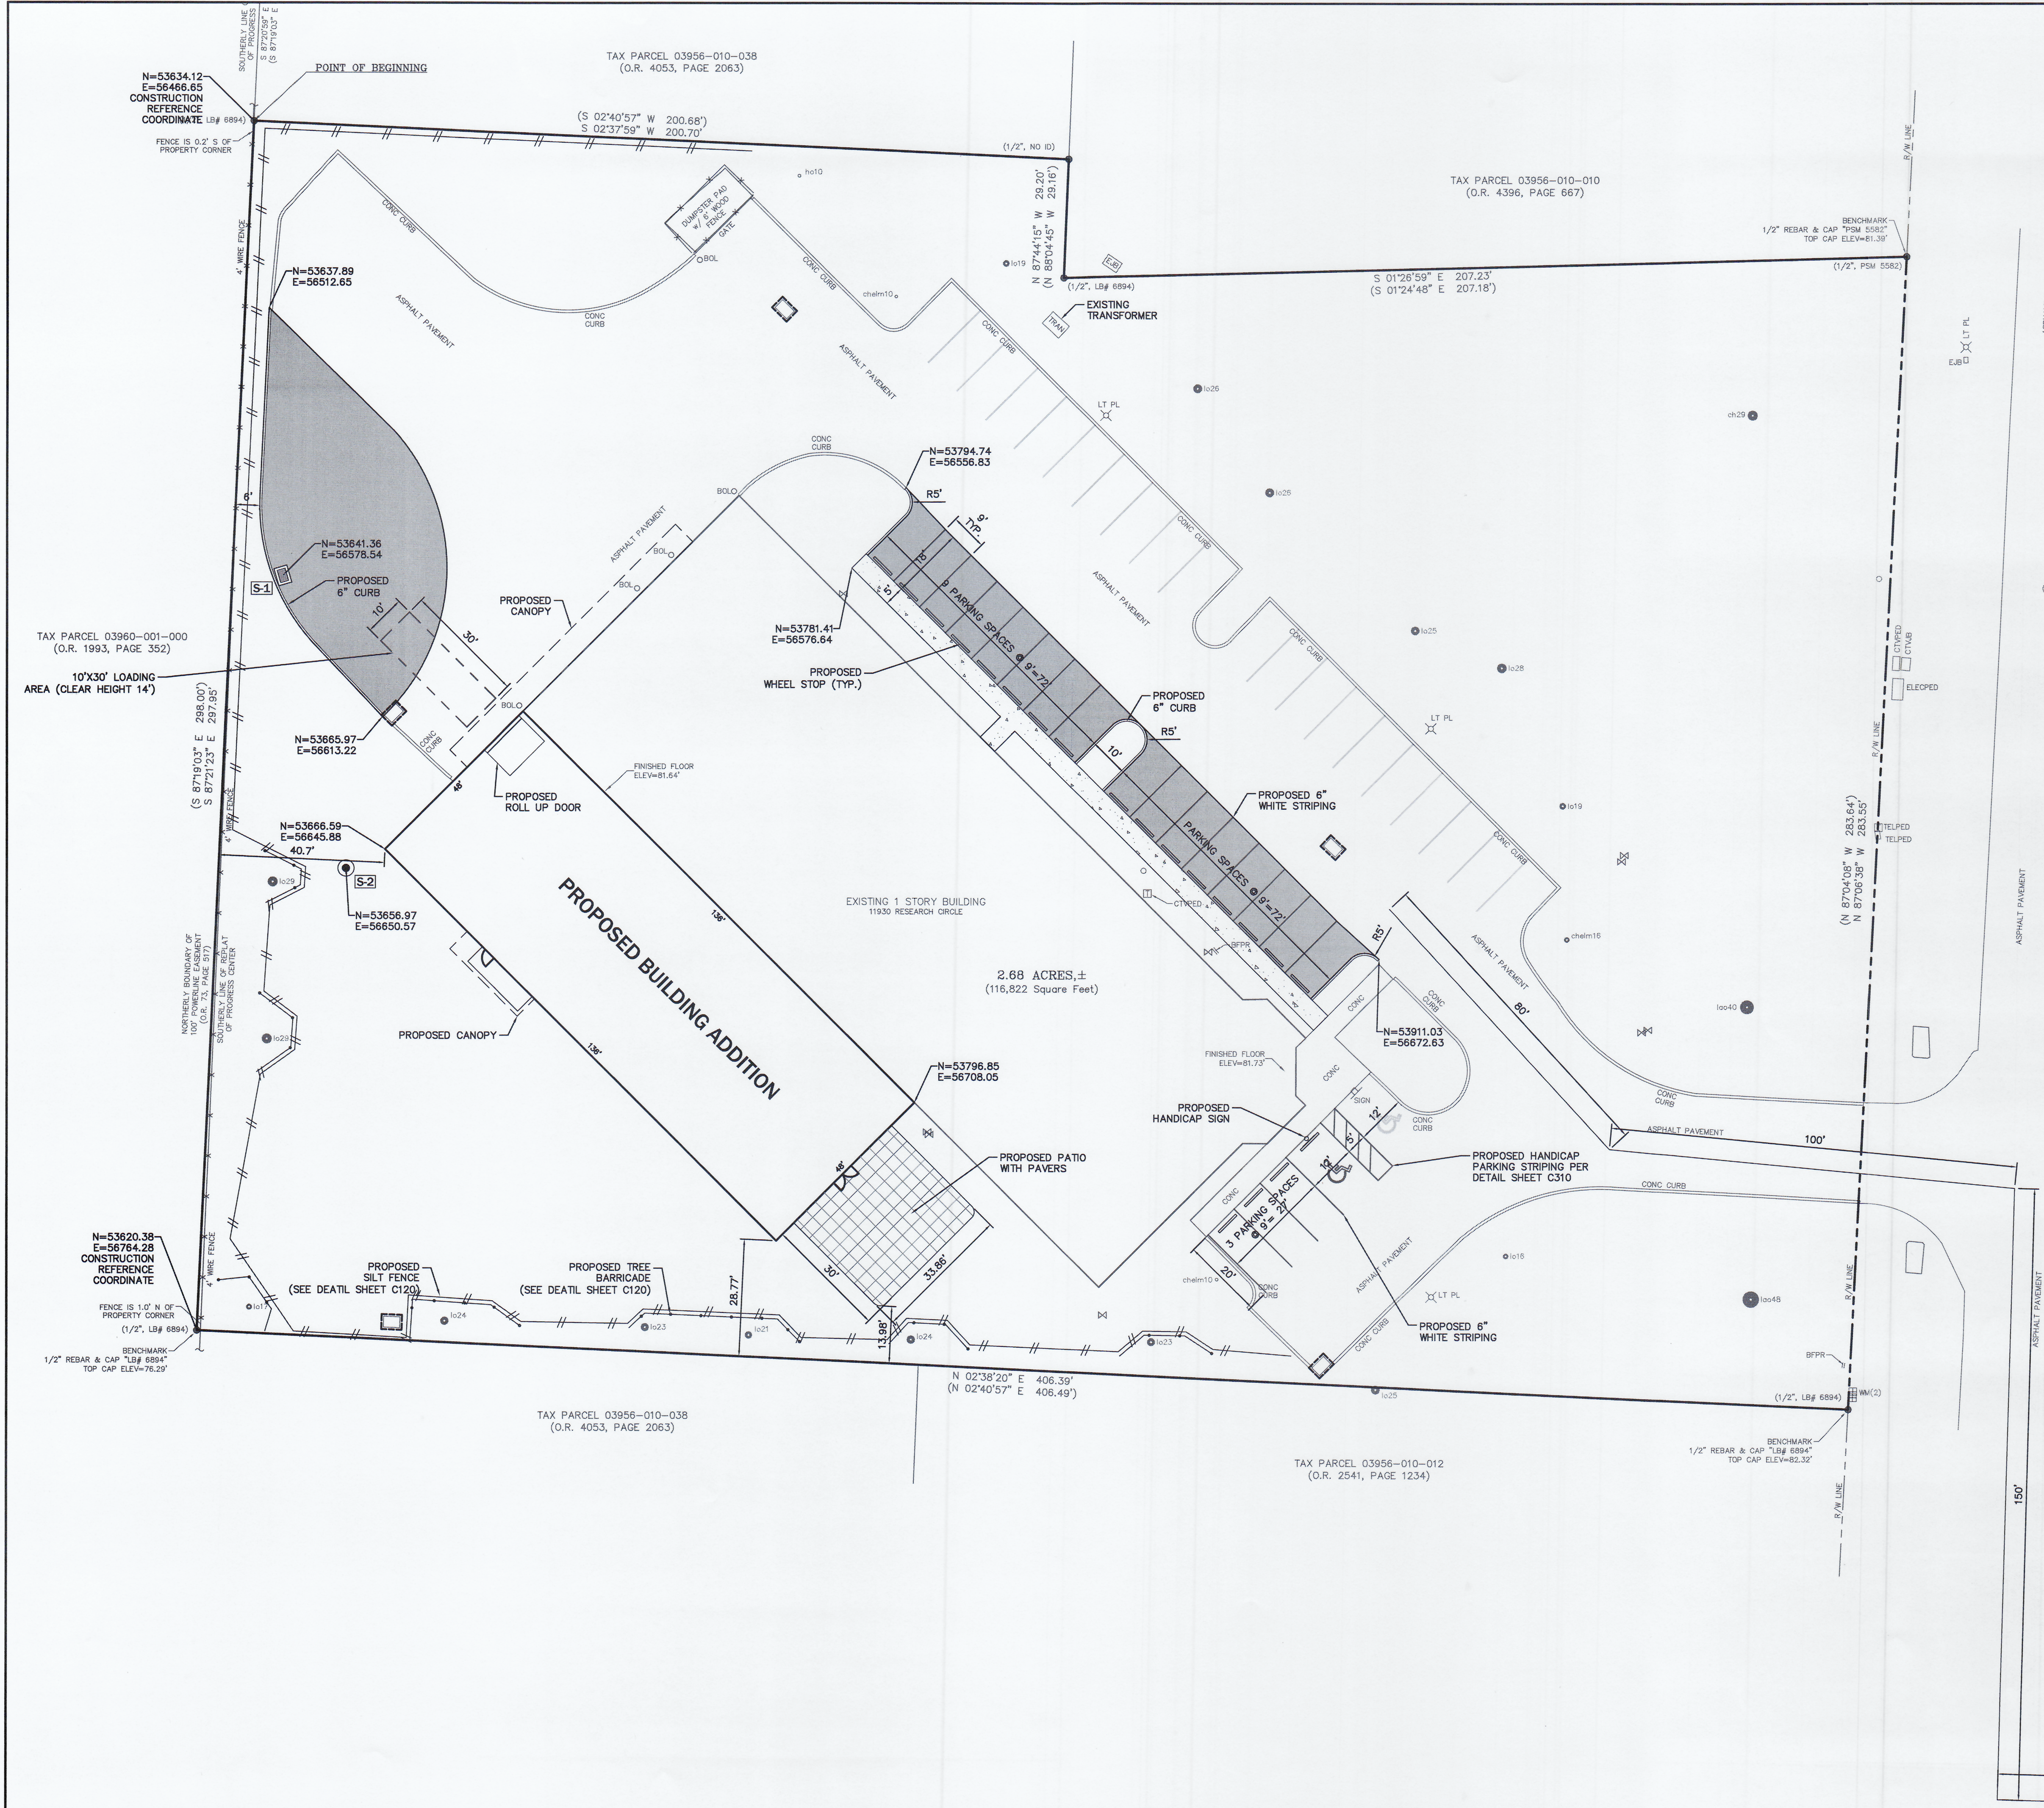

GENERAL NOTES


1. ALL PARKING LOT DIMENSIONS AND RADII SHOWN ARE MEASURED FROM FACE OF CURB AND/OR THE EDGE OF PAVEMENT IF THERE IS NOT CURB PROPOSED. ALL RADIAL PARKING IS 9' MIN. WIDTH AT NARROWEST POINT.
2. CONTRACTOR IS RESPONSIBLE FOR VERIFICATION OF LOCATION OF ALL EXISTING UTILITIES AND PROTECTION OF SAME DURING CONSTRUCTION.
3. ELECTRIC SERVICE TO BE COORDINATED WITH COA ELECTRIC DEPARTMENT.
4. SIDEWALKS WILL BE CONNECTED TO BUILDING ENTRANCE. COORDINATE LOCATIONS WITH ARCHITECT.
5. ALL DISTURBED OPEN AREA SHALL BE RESTORED WITH SOD UPON COMPLETION OF CONSTRUCTION.

LEGEND

- SILT FENCE
- TREE BARRICADE
- LIMITS OF ASPHALT PAVEMENT
- LIMITS OF CONCRETE PAVEMENT AND SIDEWALKS
- EXISTING TREE TO REMAIN



EB 2389
720 S.W. 2nd Ave., South Tower, Suite 300
GAINESVILLE, FLORIDA 32601
TEL (352) 373-3541
www.edafl.com mail@edafl.com

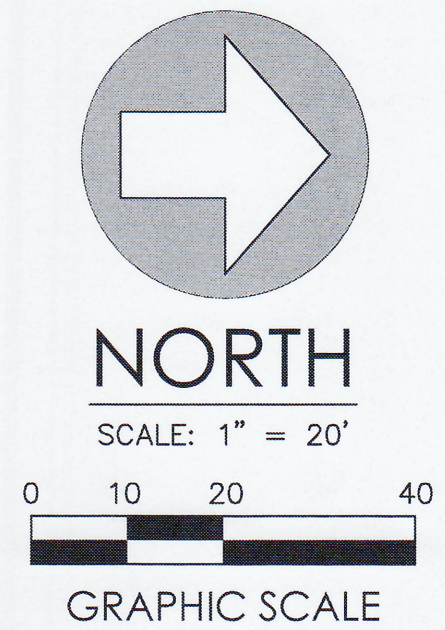

No.	Date	Comment

THIS FORM HAS BEEN DIGITALLY SIGNED AND SEALED BY DOUGLAS J. MCGRATH, P.E. ON THE DATE ADJACENT TO THE SEAL.
PRINTED COPIES OF THIS DOCUMENT ARE NOT CONSIDERED SIGNED AND SEALED AND THE SIGNATURE MUST BE VERIFIED ON ANY ELECTRONIC COPIES.

Professional Seal of Record:
DOUGLAS J. MCGRATH
LICENSE
No 93515
STATE OF FLORIDA
PROFESSIONAL ENGINEER

Douglas J. McGrath, P.E. 93515
Engineer Certificate No.

Project No: 22-013

Project phase: CONSTRUCTION PLANS

Project title:
TUCKER DAVIS
TECHNOLOGIES SITE PLAN
CITY OF ALACHUA,
FLORIDA

Sheet title:
DIMENSION PLAN

Designed: DJM	Sheet No:
Drawn: MAB	C200
Checked: CSV	
Date: 05/17/22	