



Test: bryang Plot Date: Nov 21,2019 11:02am Filename: N:\2018\18-0431\Engineering\DWG\Production Files\03.30 Demolition and Tree Protection Plan.dwg



NOTE:

- CONTRACTOR SHALL HAVE ALL SILT FENCE & TREE BARRICADES INSTALLED PRIOR TO ANY SITE WORK.
- CONTRACTOR SHALL REPAIR/RESTORE ANY DISTURBED AREAS TO EXISTING OR BETTER CONDITION.
- CONTRACTOR TO COORDINATE WITH DOH OR FDEP FOR PROPER REMOVAL AND DISPOSAL OF ANY EX. ONSITE SEPTIC SYSTEMS OR WELL SYSTEMS.
- CONTRACTOR TO USE EXTREME CAUTION WHEN WORKING AROUND EXISTING ABOVE AND UNDERGROUND UTILITIES.
- CONTRACTOR IS RESPONSIBLE FOR COORDINATING WITH UTILITY COMPANY AS NEEDED TO SUPPORT POLES DURING CONSTRUCTION.

- X = EX. TREE TO BE REMOVED
- [Cross-hatched box symbol] = EX. IMPROVEMENTS TO BE REMOVED

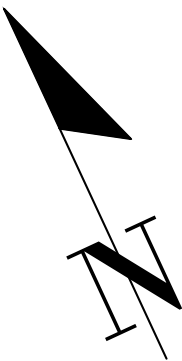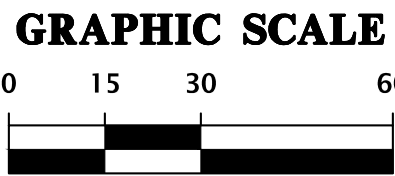

11901 Research Drive
Alachua, Florida 32615
(352) 331-1976
www.chw-inc.com
est. 1988 FLORIDA
CA-5075

CHW
Professional Consultants

SCALE: 1"=30'
PER SCALE ON
BAR ONE SCALE
ORIGINAL DRAWING
0 15 30 60
DO NOT USE UNLESS
THIS SHEET, ADJUST
SCALES ACCORDINGLY.

CONSTRUCTION/BD RELEASE



DATE: 06/27/19
CLIENT: CITY OF ALACHUA, SRWD & FDOT
PROJECT: CITY OF ALACHUA, SRWD & FDOT
10/17/19 - CITY OF ALACHUA, FDOT
11/07/19 - CITY OF ALACHUA RESUBMITTAL
11/21/19 - 100% CONSTRUCTION DOCUMENTS

CLIENT: NATURAL VALLEY HARVEST LTD
PROJECT: THE GOLF PLAZA
SHEET TITLE: DEMOLITION AND TREE PROTECTION PLAN
SHEET NUMBER: 18-0431

DANIEL H. YOUNG

FL PE No. 70780
SHEET NO:

C0.31

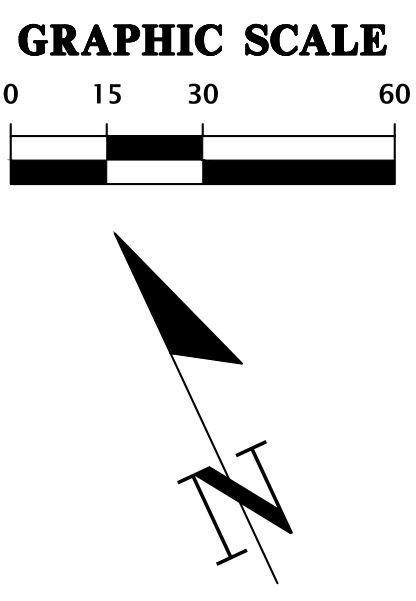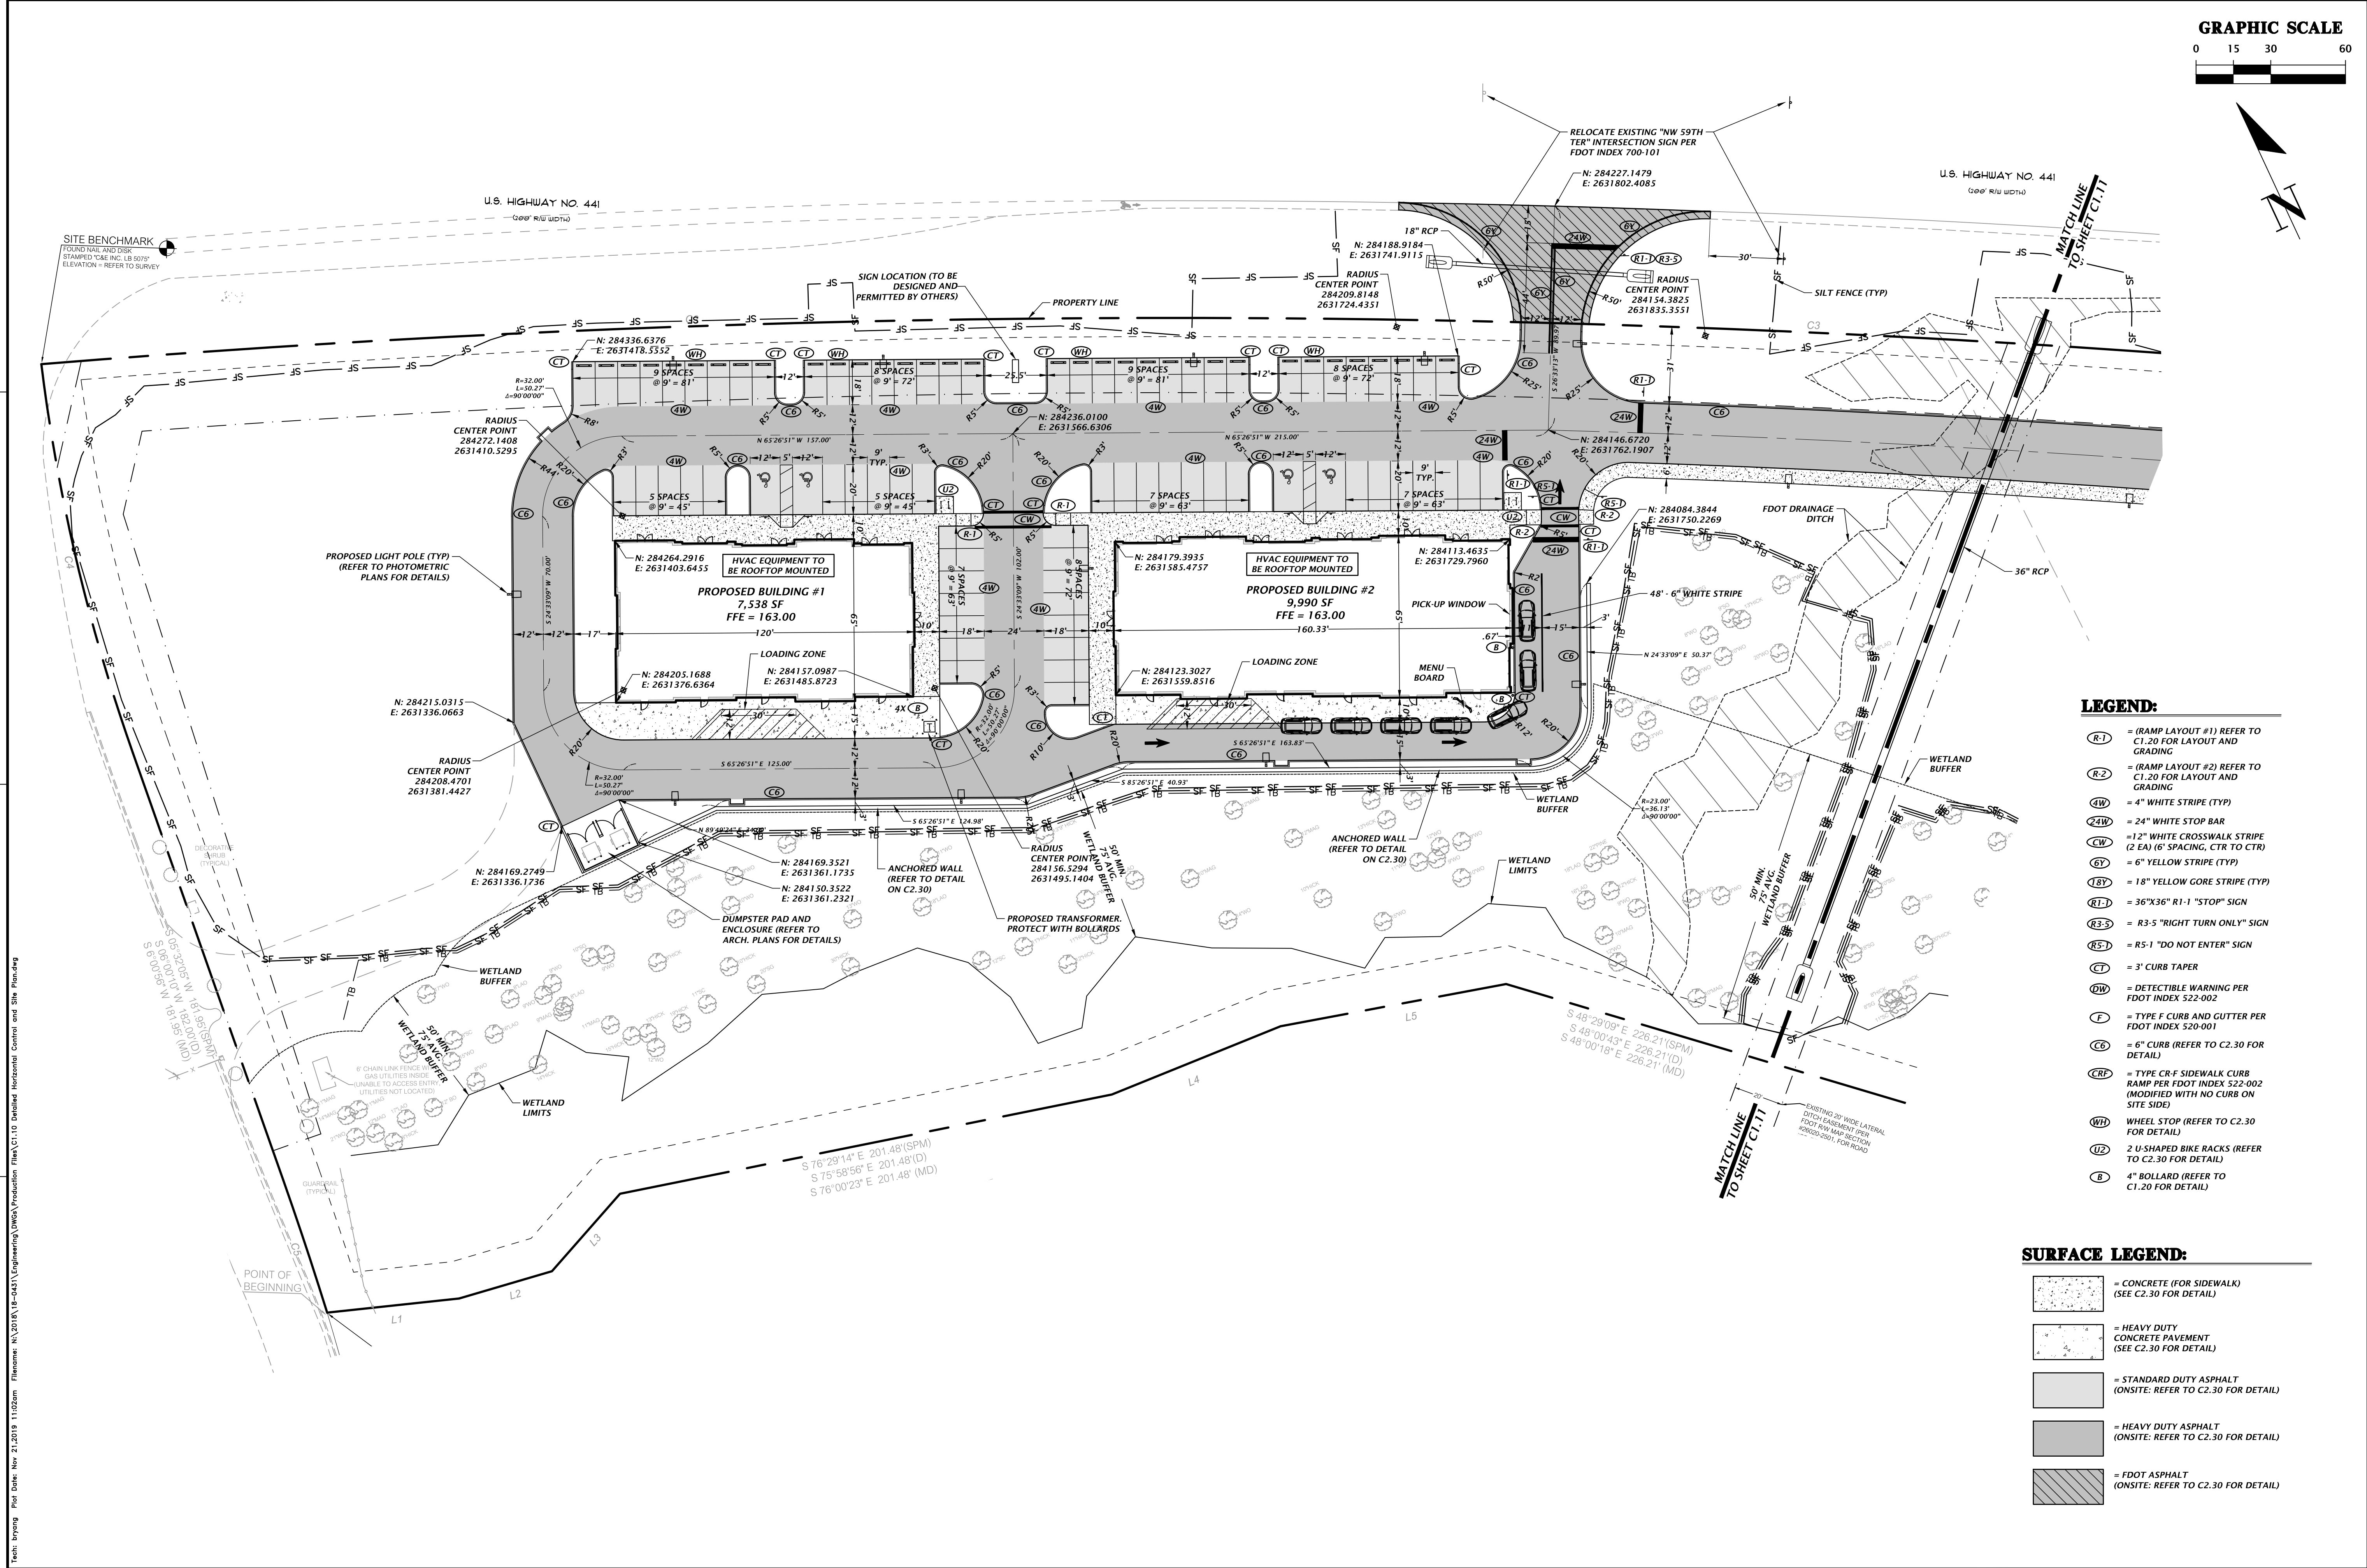

- LEGEND:**
- (R-1) = (RAMP LAYOUT #1) REFER TO C1.20 FOR LAYOUT AND GRADING
 - (R-2) = (RAMP LAYOUT #2) REFER TO C1.20 FOR LAYOUT AND GRADING
 - (4W) = 4" WHITE STRIPE (TYP)
 - (24W) = 24" WHITE STOP BAR
 - (CW) = 12" WHITE CROSSWALK STRIPE (2 EA) (6" SPACING, CTR TO CTR)
 - (6Y) = 6" YELLOW STRIPE (TYP)
 - (18Y) = 18" YELLOW GORE STRIPE (TYP)
 - (R1-1) = 36"x36" R1-1 "STOP" SIGN
 - (R3-5) = R3-5 "RIGHT TURN ONLY" SIGN
 - (R5-1) = R5-1 "DO NOT ENTER" SIGN
 - (CT) = 3' CURB TAPER
 - (DW) = DETECTIBLE WARNING PER FDOT INDEX 522-002
 - (F) = TYPE F CURB AND GUTTER PER FDOT INDEX 520-001
 - (C6) = 6" CURB (REFER TO C2.30 FOR DETAIL)
 - (CR1) = TYPE CR1 SIDEWALK CURB RAMP PER FDOT INDEX 522-002 (MODIFIED WITH NO CURB ON SITE SIDE)
 - (WH) = WHEEL STOP (REFER TO C2.30 FOR DETAIL)
 - (UZ) = 2 U-SHAPED BIKE RACKS (REFER TO C2.30 FOR DETAIL)
 - (B) = 4" BOLLARD (REFER TO C1.20 FOR DETAIL)

- SURFACE LEGEND:**
- [Pattern] = CONCRETE (FOR SIDEWALK) (SEE C2.30 FOR DETAIL)
 - [Pattern] = HEAVY DUTY CONCRETE PAVEMENT (SEE C2.30 FOR DETAIL)
 - [Pattern] = STANDARD DUTY ASPHALT (ONSITE: REFER TO C2.30 FOR DETAIL)
 - [Pattern] = HEAVY DUTY ASPHALT (ONSITE: REFER TO C2.30 FOR DETAIL)
 - [Pattern] = FDOT ASPHALT (ONSITE: REFER TO C2.30 FOR DETAIL)

11801 Research Drive
Alachua, Florida 32615
(352) 331-1976
www.chw-inc.com

est. 1988 FLORIDA
CA-5075

CHW

Professional Consultants

GRAPHIC SCALE
1"=30'

VERTICAL SCALE
1"=10'

BAR SCALE
0 10 20 30 40 50 60

DO NOT SCALE DRAWING
THIS SHEET, ADJUST
SCALES ACCORDINGLY.

CONSTRUCTION/BDU RELEASES

REVISIONS

DATE

DESCRIPTION

11/21/19 - 100% CONSTRUCTION DOCUMENTS

CLIENT

NATURAL VALLEY HARVEST LTD

PROJECT

THE GOLF PLAZA

SHEET TITLE

DETAILED HORIZONTAL CONTROL AND SITE PLAN

DESIGNED BY

E. GILLESPIE

DRAWN BY

D. YOUNG, P.E.

CHECKED BY

R. WALPOLE, P.E.

PROJECT NUMBER

18-0431

FL PE No. 70780

SHEET NO:

C1.10