
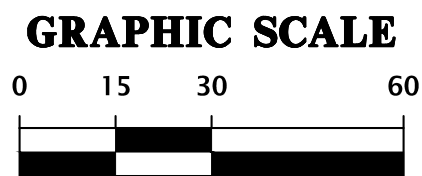


Test: bryong Plot Date: Nov 21, 2019 11:02am Filename: \\A\2018\18-0431\Engineering\DWG\Production Files\C1.10 Detailed Horizontal Control and Site Plan.dwg

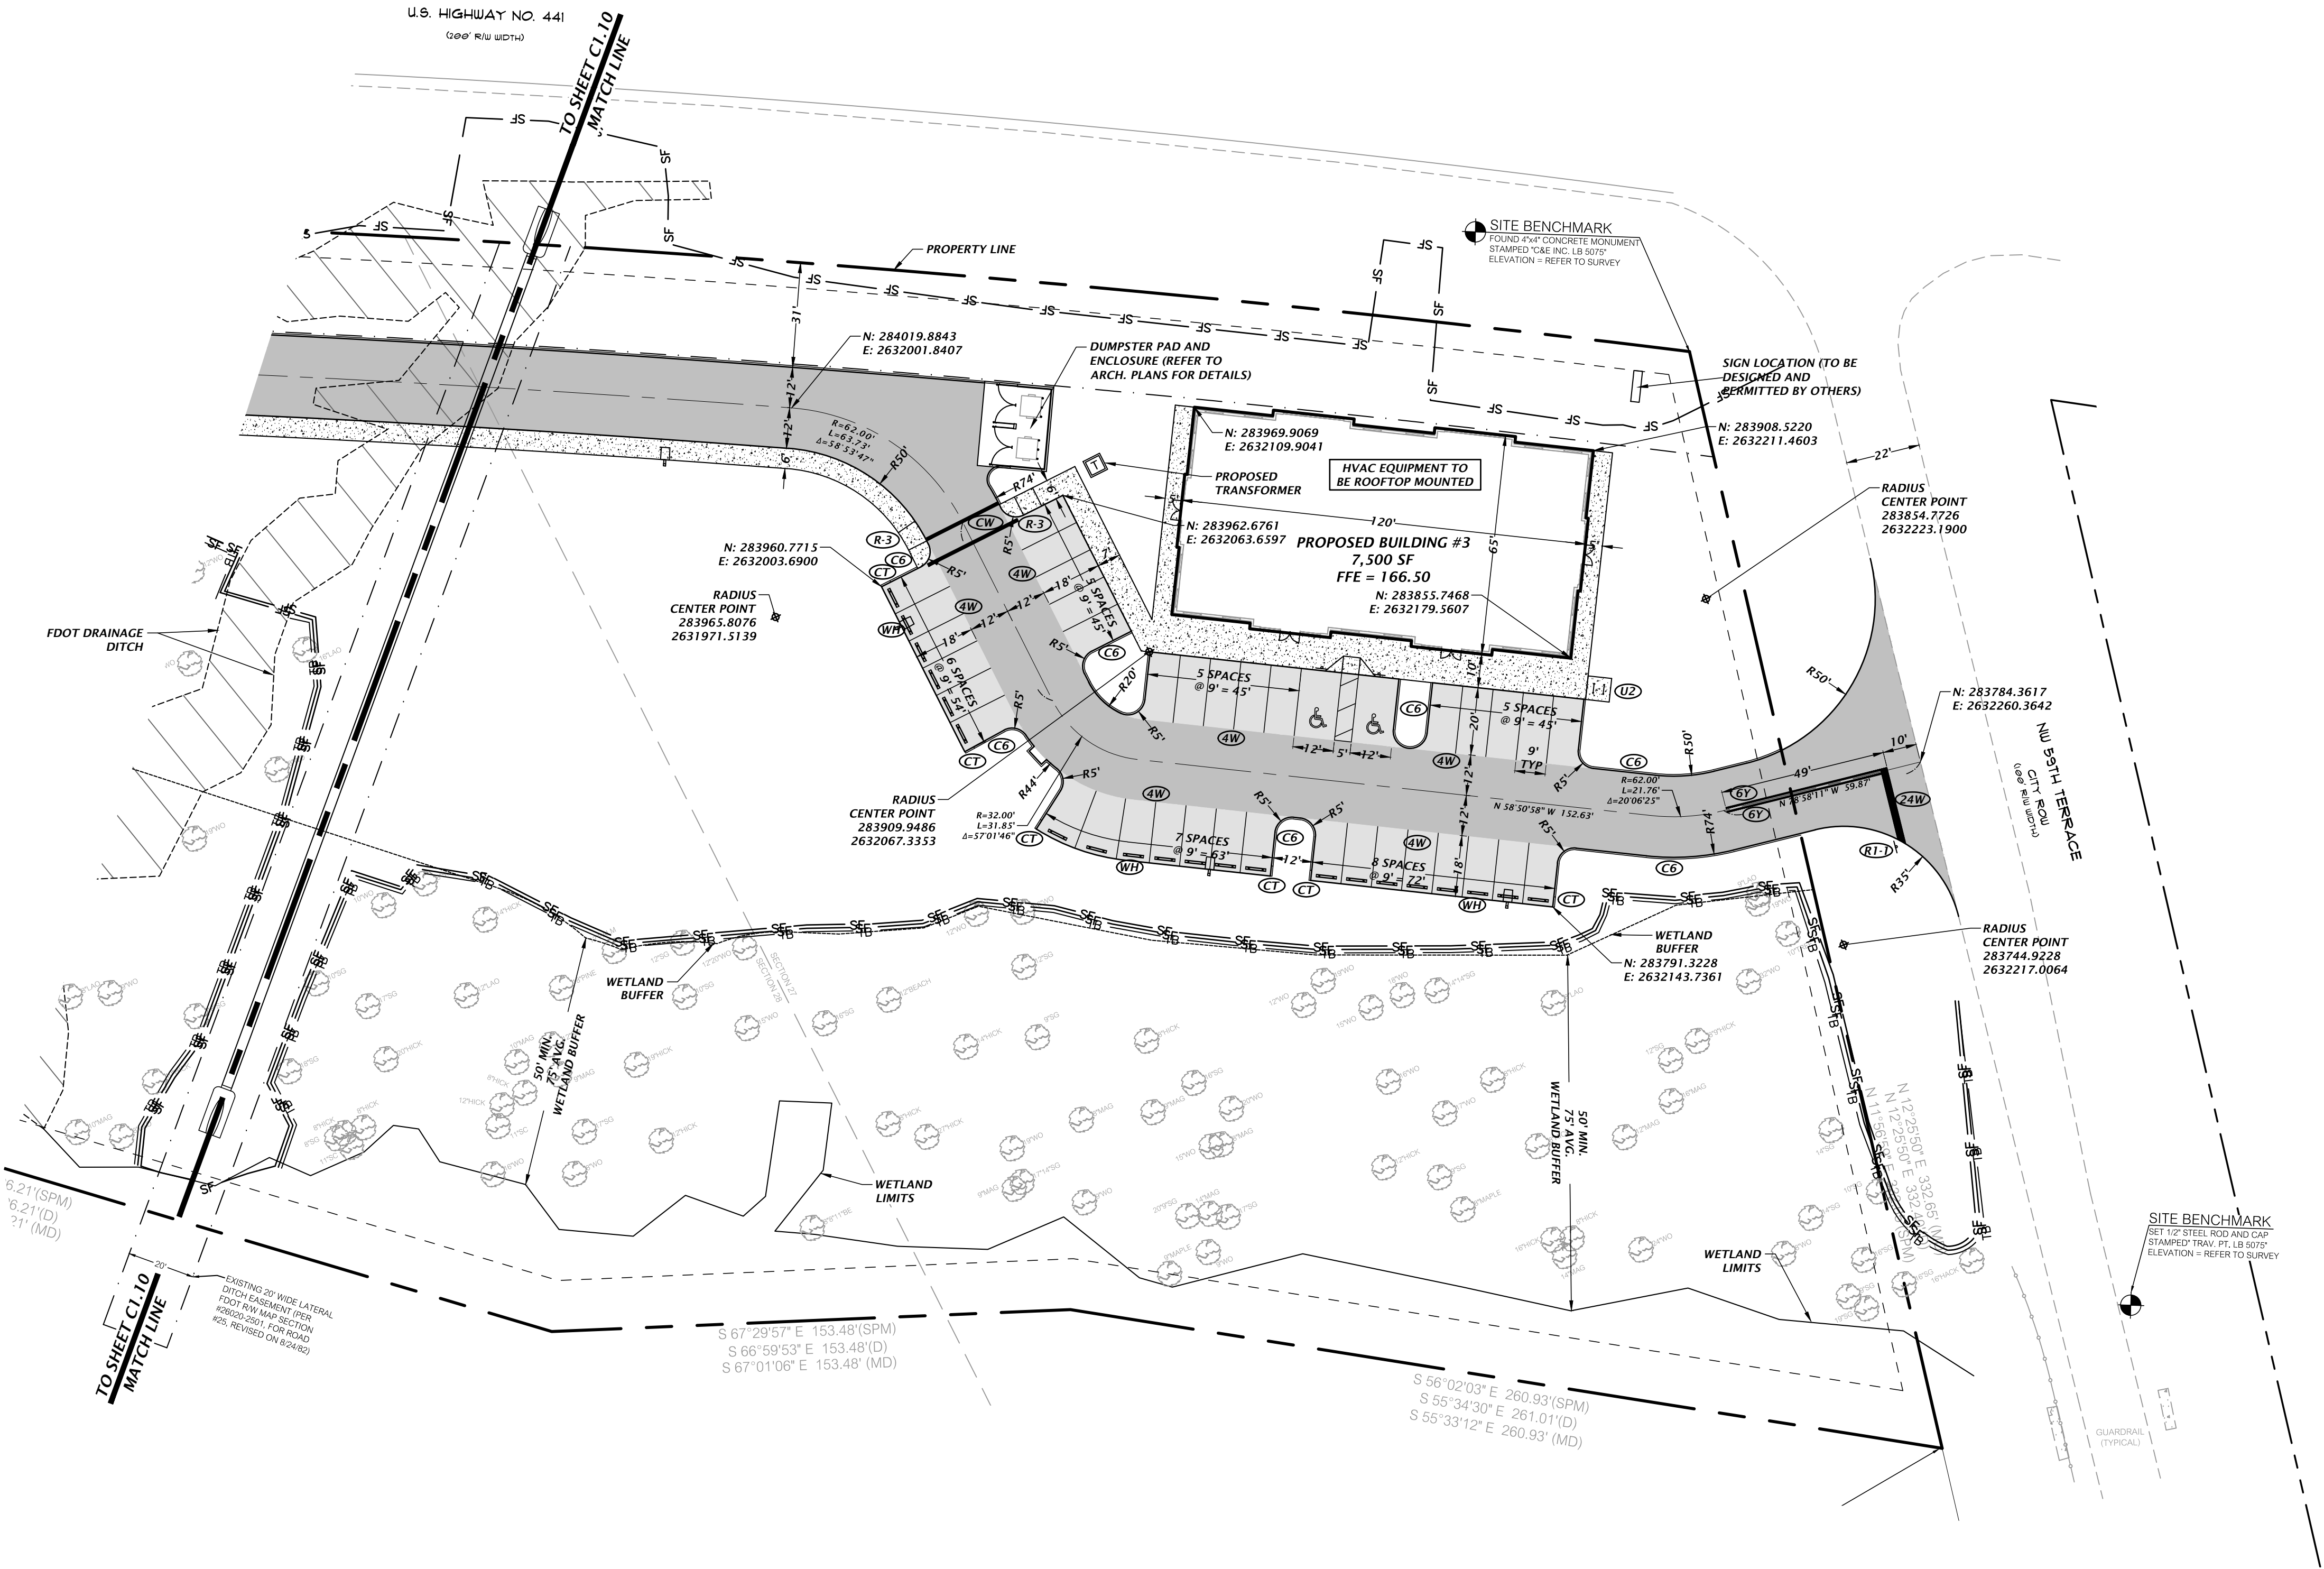

LEGEND:

- (R-3) = (RAMP LAYOUT #3) REFER TO C1.20 FOR LAYOUT AND GRADING
- (4W) = 4" WHITE STRIPE (TYP)
- (24W) = 24" WHITE STOP BAR
- (CW) = 12" WHITE CROSSWALK STRIPE (2 EA) (6" SPACING, CTR TO CTR)
- (6Y) = 6" YELLOW STRIPE (TYP)
- (8Y) = 18" YELLOW GORE STRIPE (TYP)
- (R1) = 36"x36" R1-1 "STOP" SIGN
- (RS1) = RS-1 "DO NOT ENTER" SIGN
- (CT) = 3' CURB TAPER
- (DW) = DETECTIBLE WARNING PER FDOT INDEX 522-002
- (F) = TYPE F CURB AND GUTTER PER FDOT INDEX 520-001
- (CB) = 6" CURB (REFER TO C2.30 FOR DETAIL)
- (CRF) = TYPE CR-F SIDEWALK CURB RAMP PER FDOT INDEX 522-002 (MODIFIED WITH NO CURB ON SITE SIDE)
- (WH) = WHEEL STOP (REFER TO C2.30 FOR DETAIL)
- (U2) = U-SHAPED BIKE RACKS (REFER TO C2.30 FOR DETAIL)

SURFACE LEGEND:

- [Pattern] = PROPOSED CROSS ACCESS EASEMENT
- [Pattern] = PROPOSED SIDEWALK EASEMENT
- [Pattern] = CONCRETE (FOR SIDEWALK) (SEE C2.30 FOR DETAIL)
- [Pattern] = HEAVY DUTY CONCRETE PAVEMENT (SEE C2.30 FOR DETAIL)
- [Pattern] = STANDARD DUTY ASPHALT (ONSITE: REFER TO C2.30 FOR DETAIL) (WITHIN ROW: REFER TO C2.33 FOR DETAIL)
- [Pattern] = HEAVY DUTY ASPHALT (ONSITE: REFER TO C2.30 FOR DETAIL) (WITHIN ROW: REFER TO C2.33 FOR DETAIL)

11901 Research Drive
Alachua, Florida 32615
(352) 331-1976
www.chw-inc.com
est. 1988 FLORIDA
CA-5075

CHW
Professional Consultants

GRAPHIC SCALE
1"=30'
BAR SCALE ON
ORIGINAL DRAWING
0' 15' 30' 45' 60'
DO NOT SCALE DRAWING
THIS SHEET, ADJUST
SCALES ACCORDINGLY.

CONSTRUCTION/BUILDING RELEASES

REVISIONS
06/27/19 - CITY OF ALACHUA, SRWMD, & FDOT
08/08/19 - CITY OF ALACHUA, SRWMD, & FDOT
10/17/19 - CITY OF ALACHUA, FDOT
11/07/19 - CITY OF ALACHUA RESUBMITTAL
11/21/19 - 100% CONSTRUCTION DOCUMENTS

CLIENT: NATURAL VALLEY HARVEST LTD
PROJECT: THE GOLF PLAZA
SHEET TITLE: DETAILED HORIZONTAL CONTROL AND SITE PLAN


DESIGNER: E. GILLESPIE
CHECKER: D. YOUNG, P.E.
QUALITY CONTROL: R. WALPOLE, P.E.
PROJECT NUMBER: 18-0431

DANIEL H. YOUNG

FL PE No. 70780



SHEET NO:

C1.11

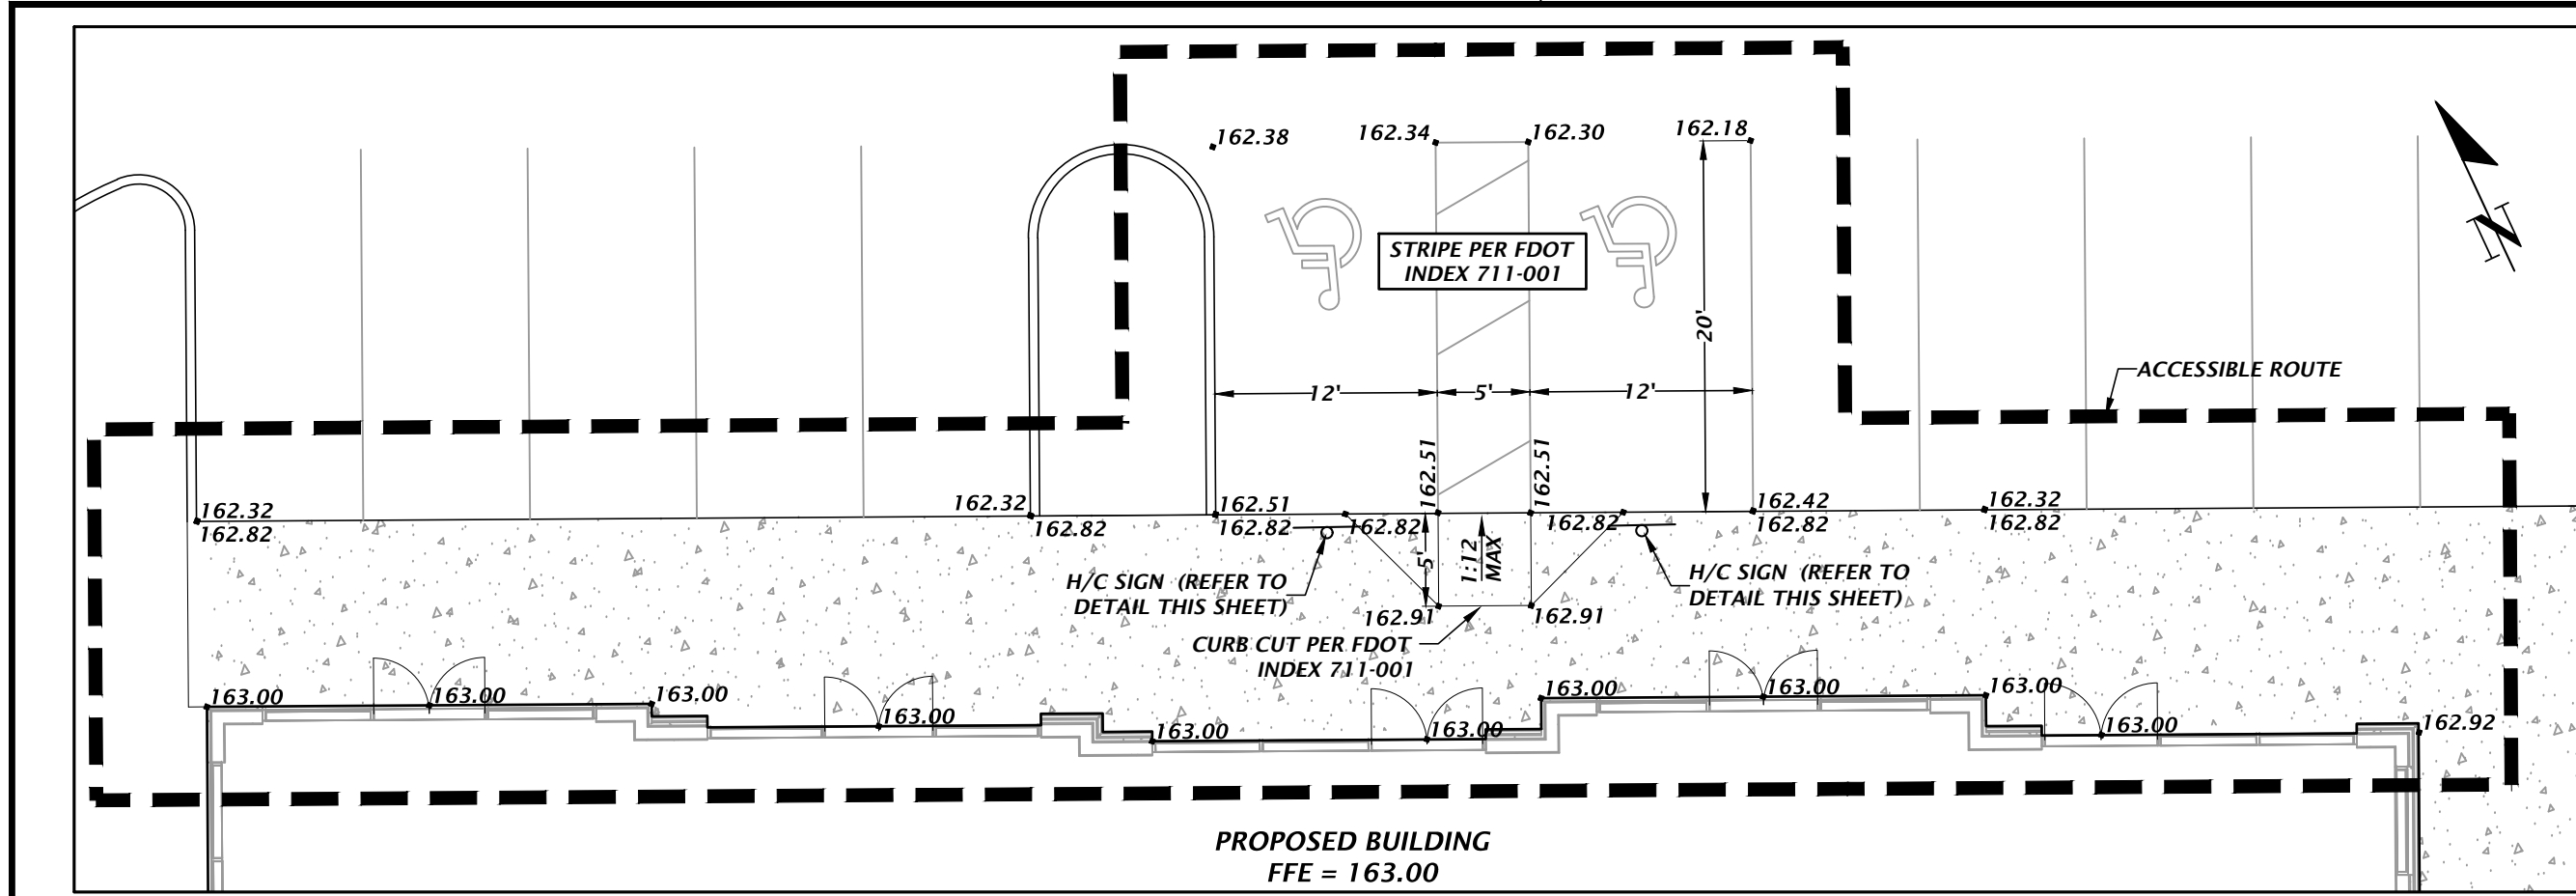


BUILDING #1


GRAPHIC SCALE

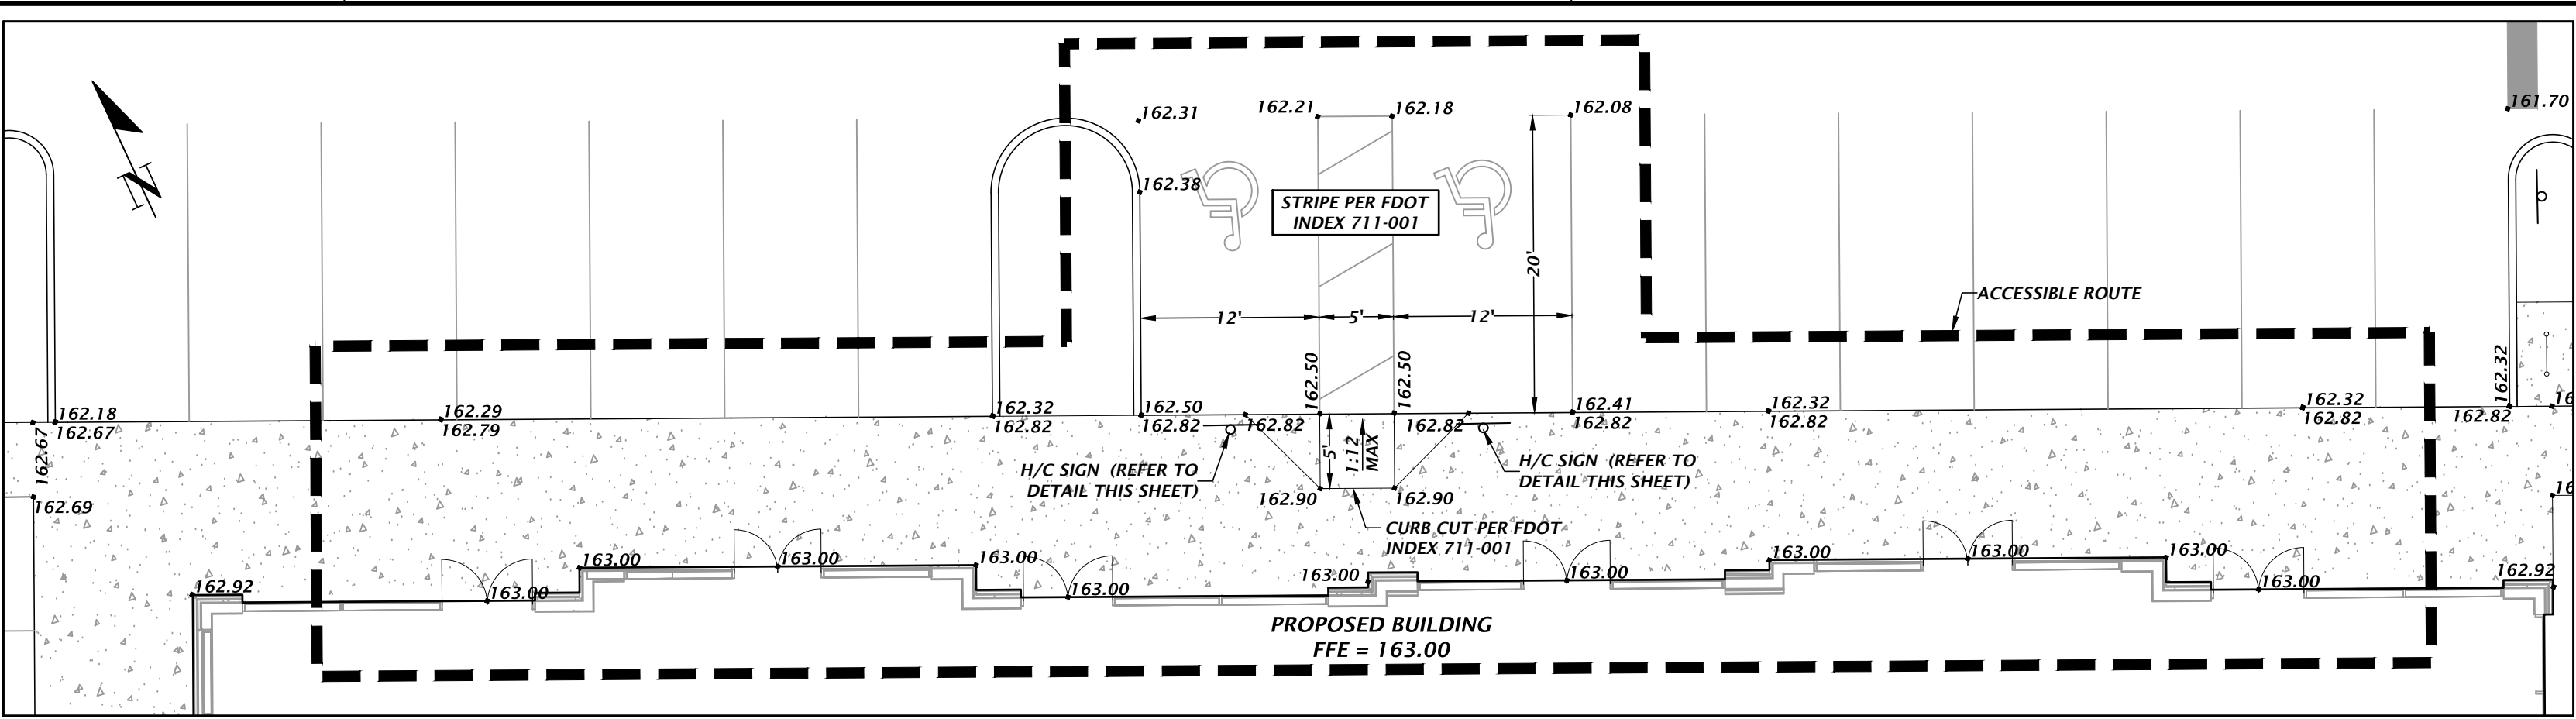 


BUILDING #2

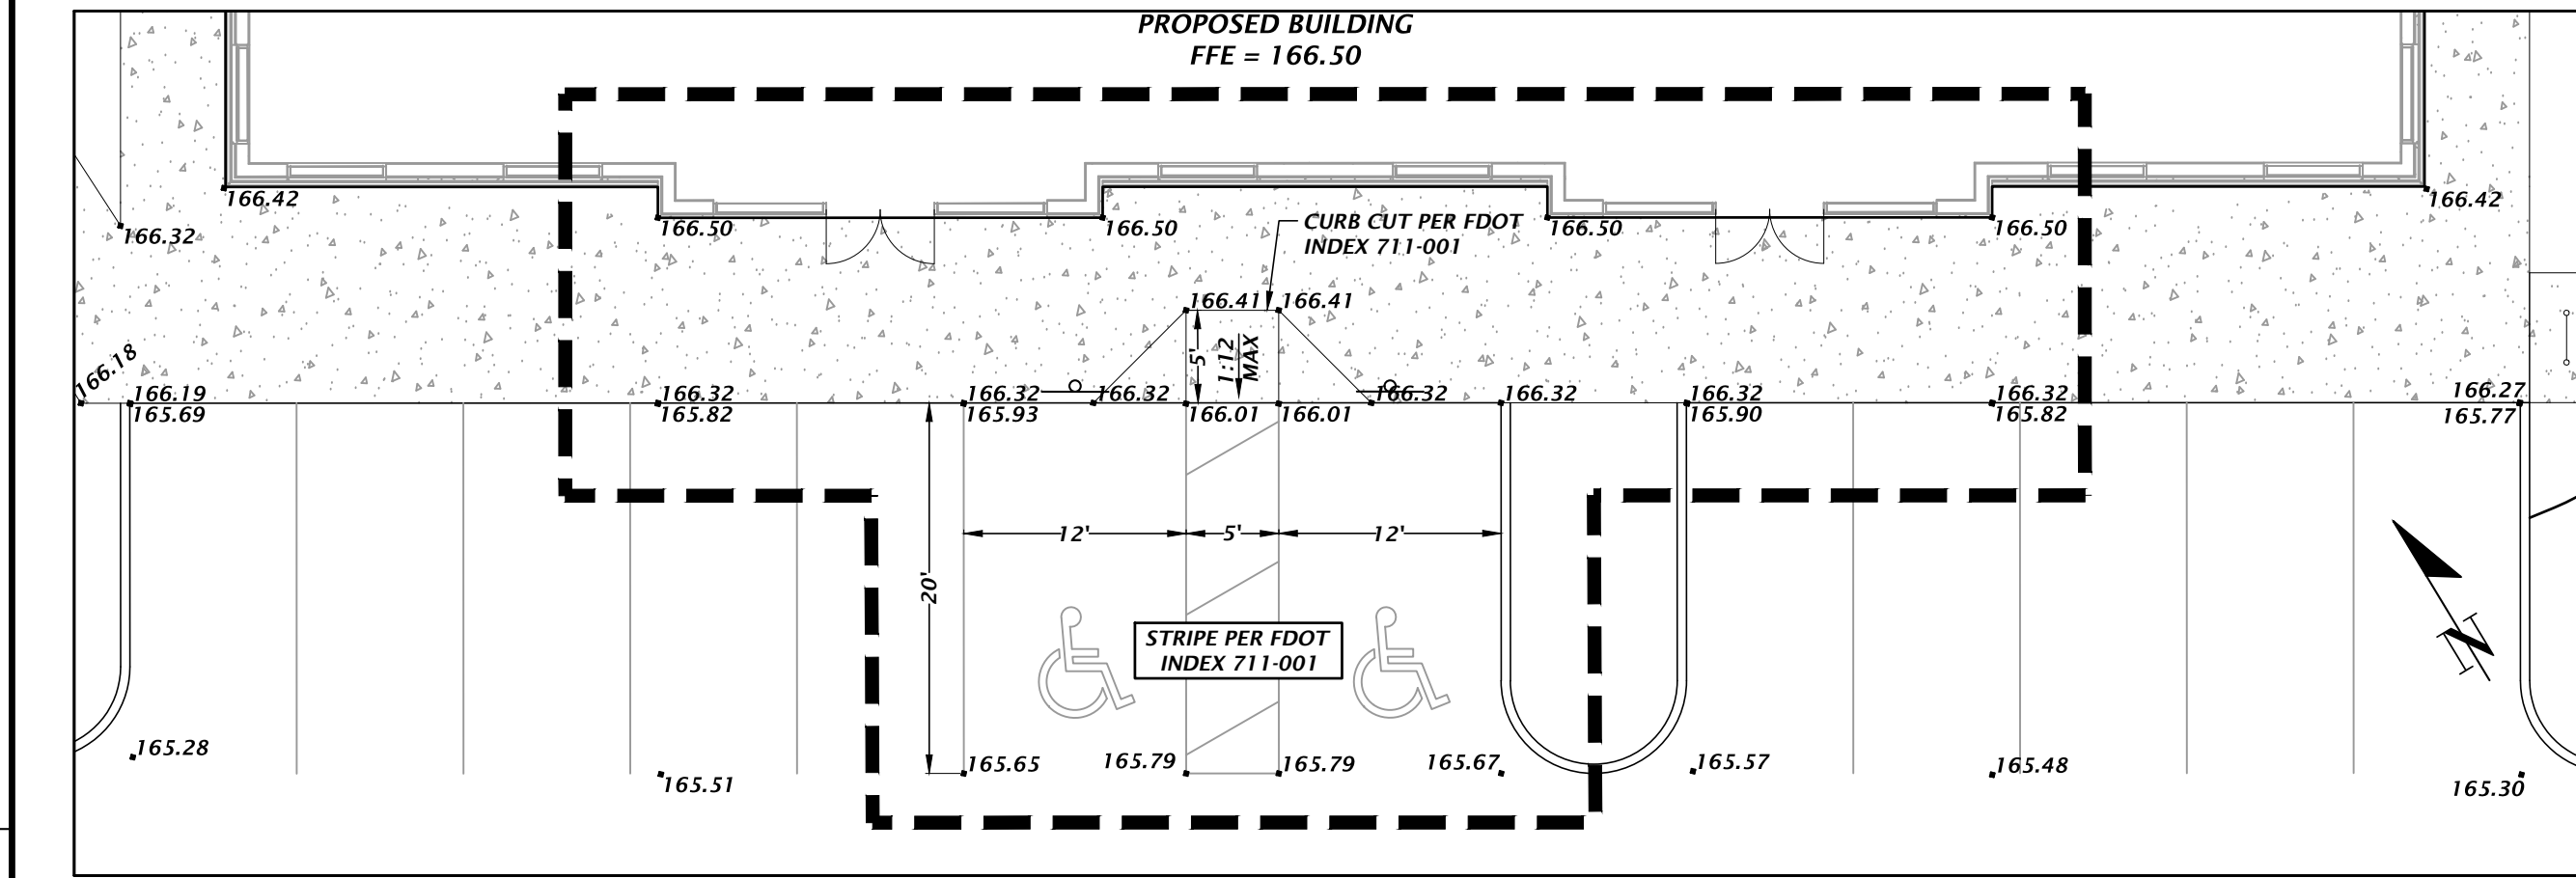


BUILDING #3

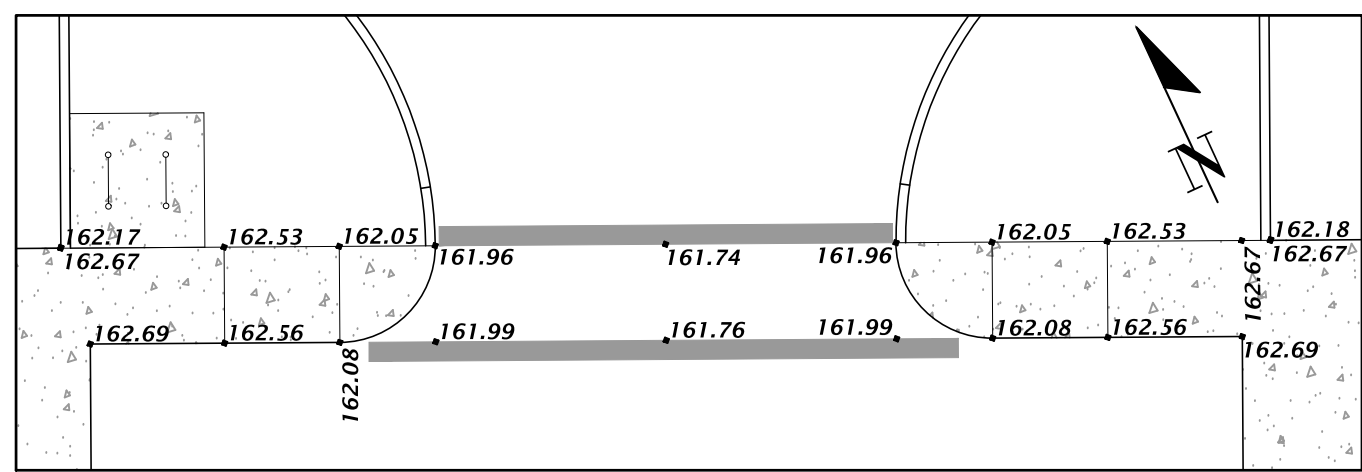


RAMP LAYOUT #1

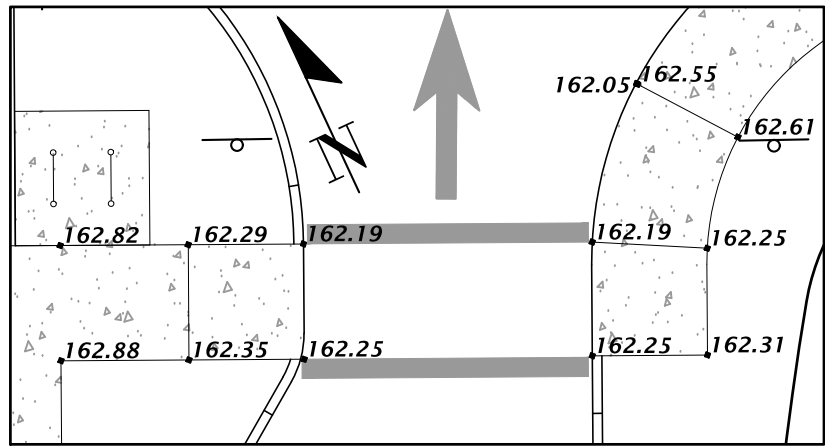

RAMP LAYOUT #2

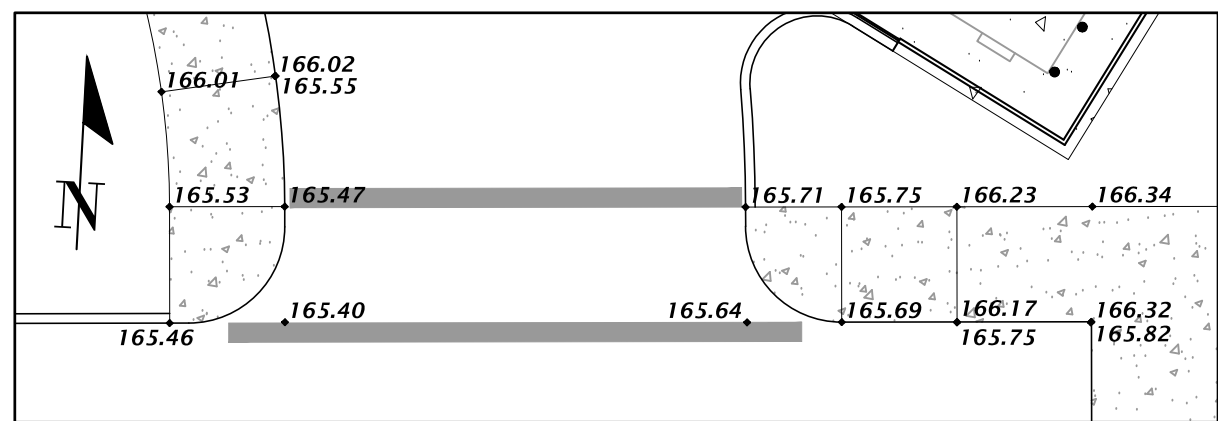

RAMP LAYOUT #3

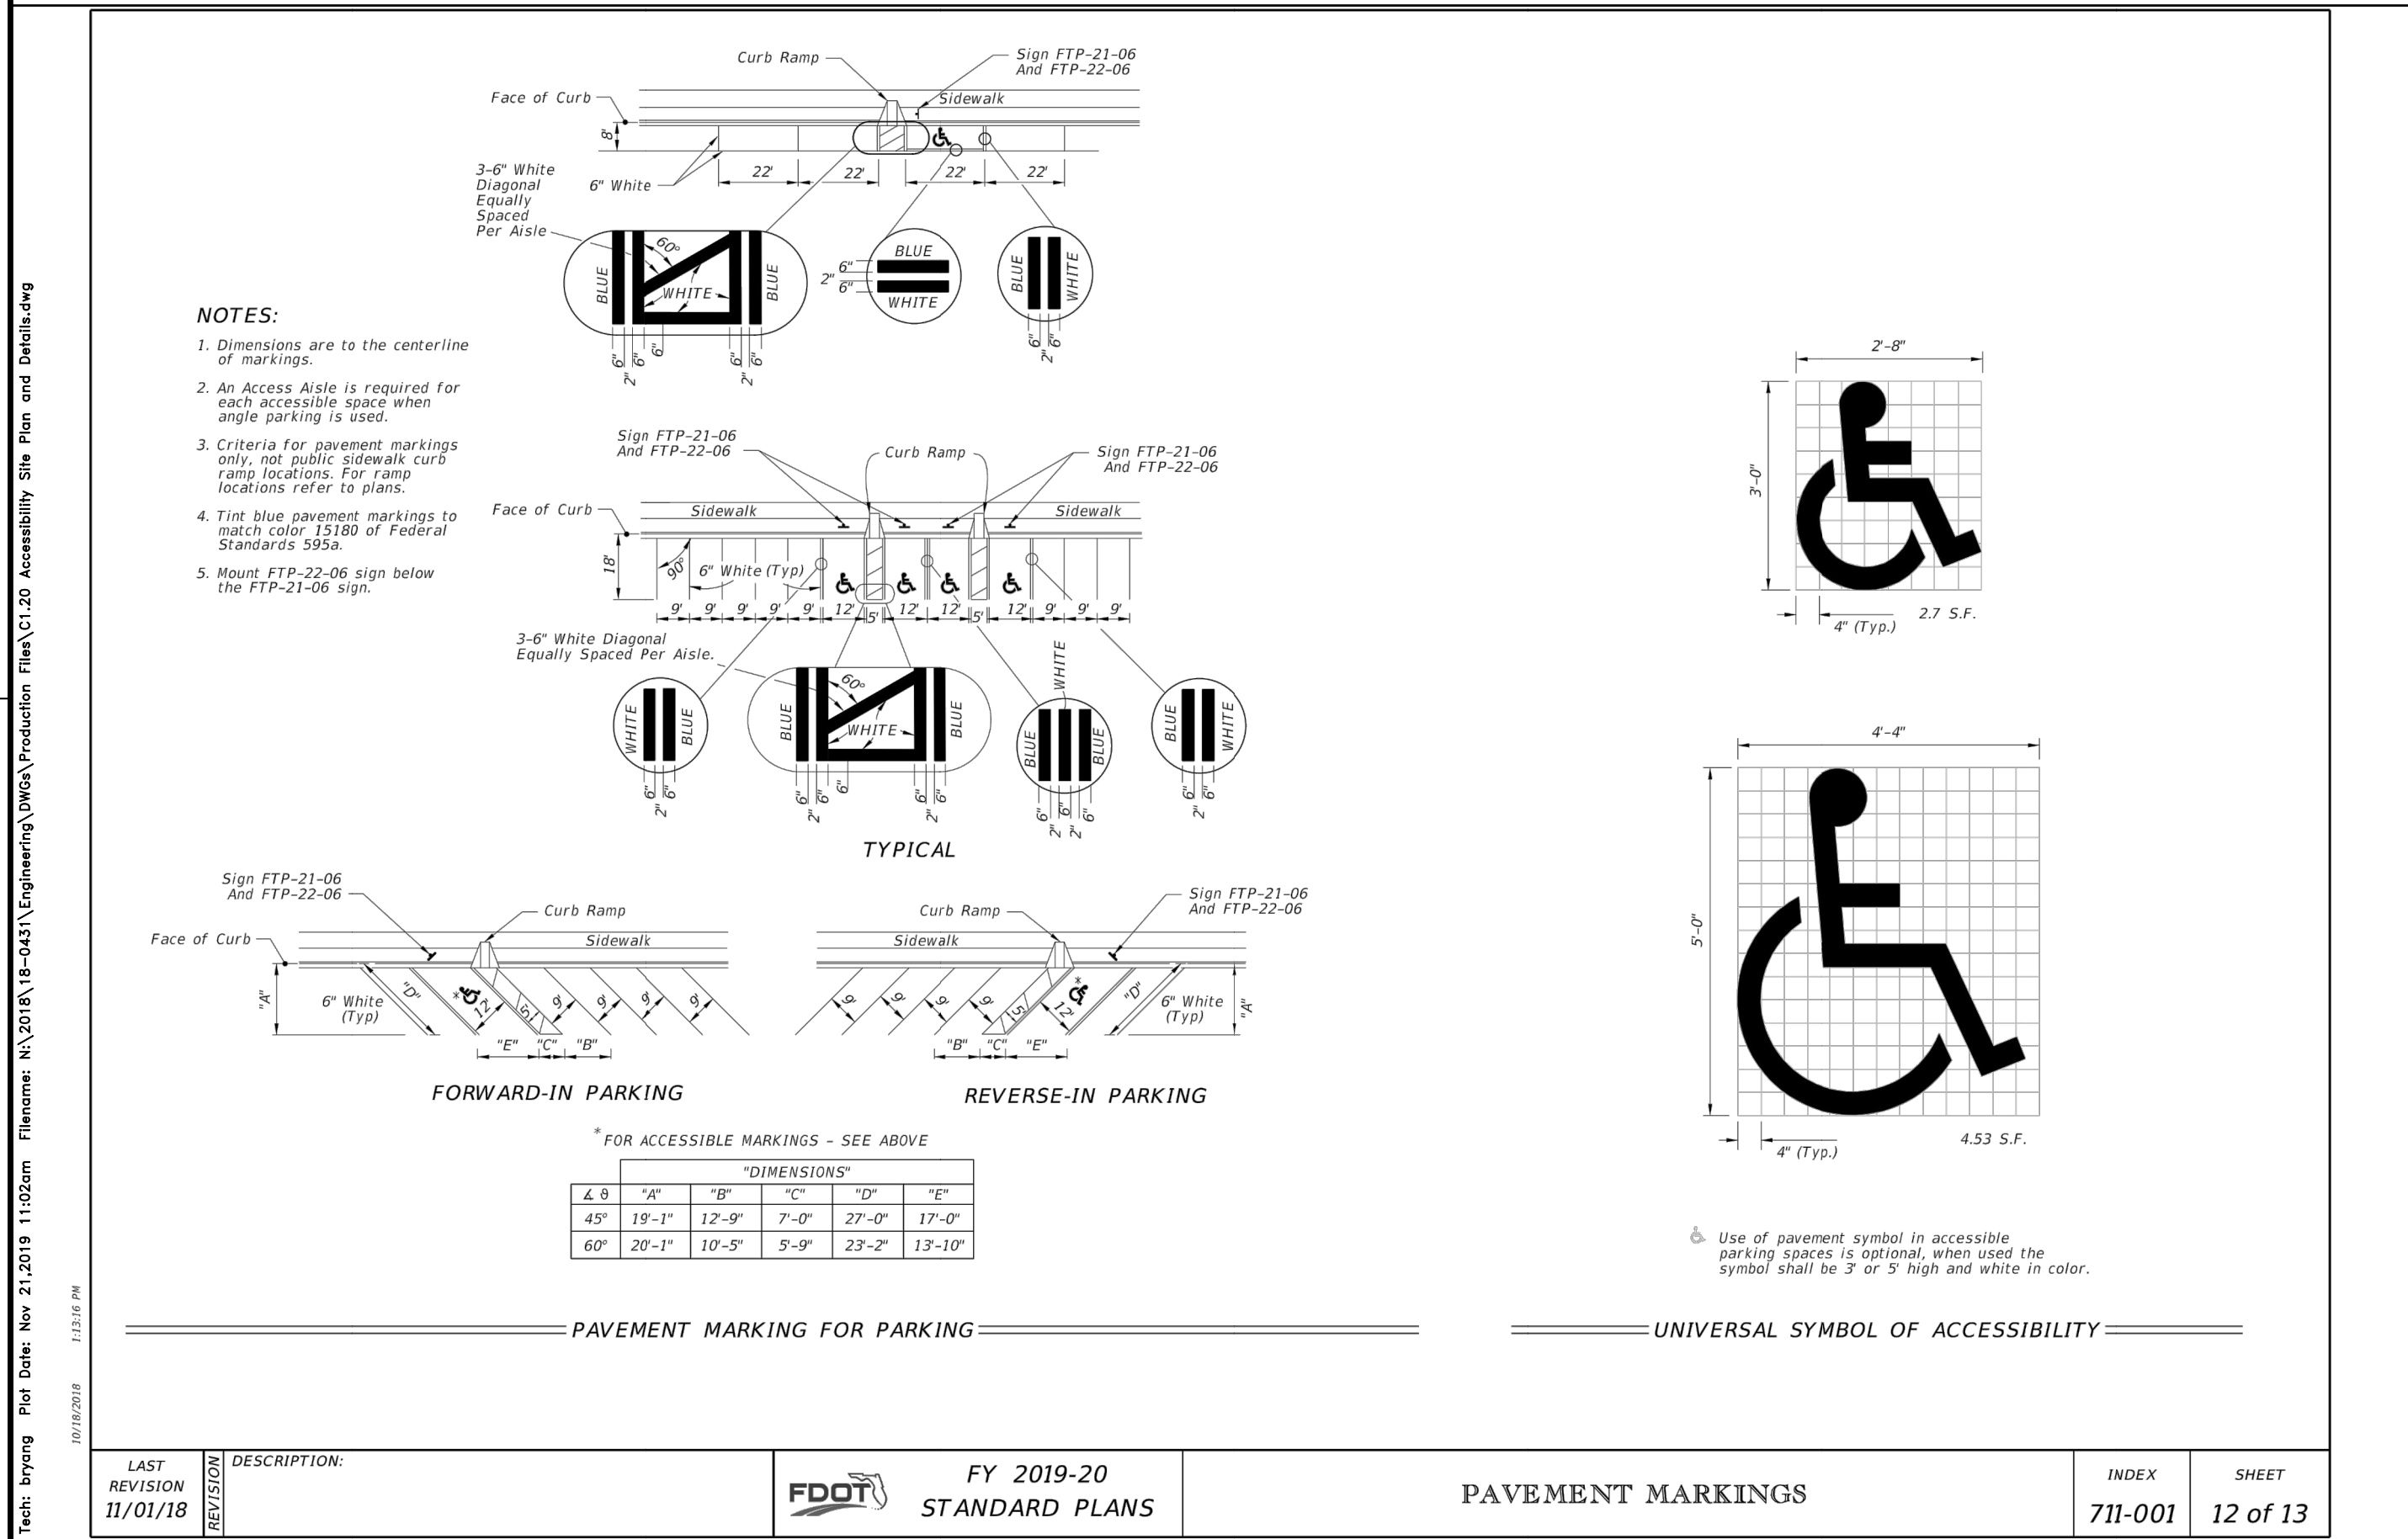

BOLLARD DETAIL

NTS

H.C. PARKING SIGN DETAIL

NTS

11801 Research Drive
Alachua, Florida 32615
(352) 331-1976
www.chw-inc.com
est. 1988 FLORIDA
CA-5075

CHW
Professional Consultants

GRAPHIC SCALE
0 5 10 20
1"=10'
DO NOT SCALE DRAWING
ON THIS SHEET. ADJUST
SCALES ACCORDINGLY.

CONSTRUCTION/REV. RELEASE

REVISIONS
06/27/19 - CITY OF ALACHUA, SRWMD, & FDOT
08/08/19 - CITY OF ALACHUA, SRWMD, & FDOT
10/17/19 - CITY OF ALACHUA, FDOT
11/07/19 - CITY OF ALACHUA RESUBMITTAL
11/21/19 - 100% CONSTRUCTION DOCUMENTS

CLIENT: NATURAL VALLEY HARVEST LTD
PROJECT: THE GOLF PLAZA
SHEET TITLE: ACCESSIBILITY SITE PLAN AND DETAILS


DESIGNER: E. GILLESPIE
DESIGNER: D. YOUNG, P.E.
QUALITY CONTROL: R. WALPOLE, P.E.
PROJECT NUMBER: 18-0431

DANIEL H. YOUNG

FL PE No. 70780

SHEET NO:

C1.20

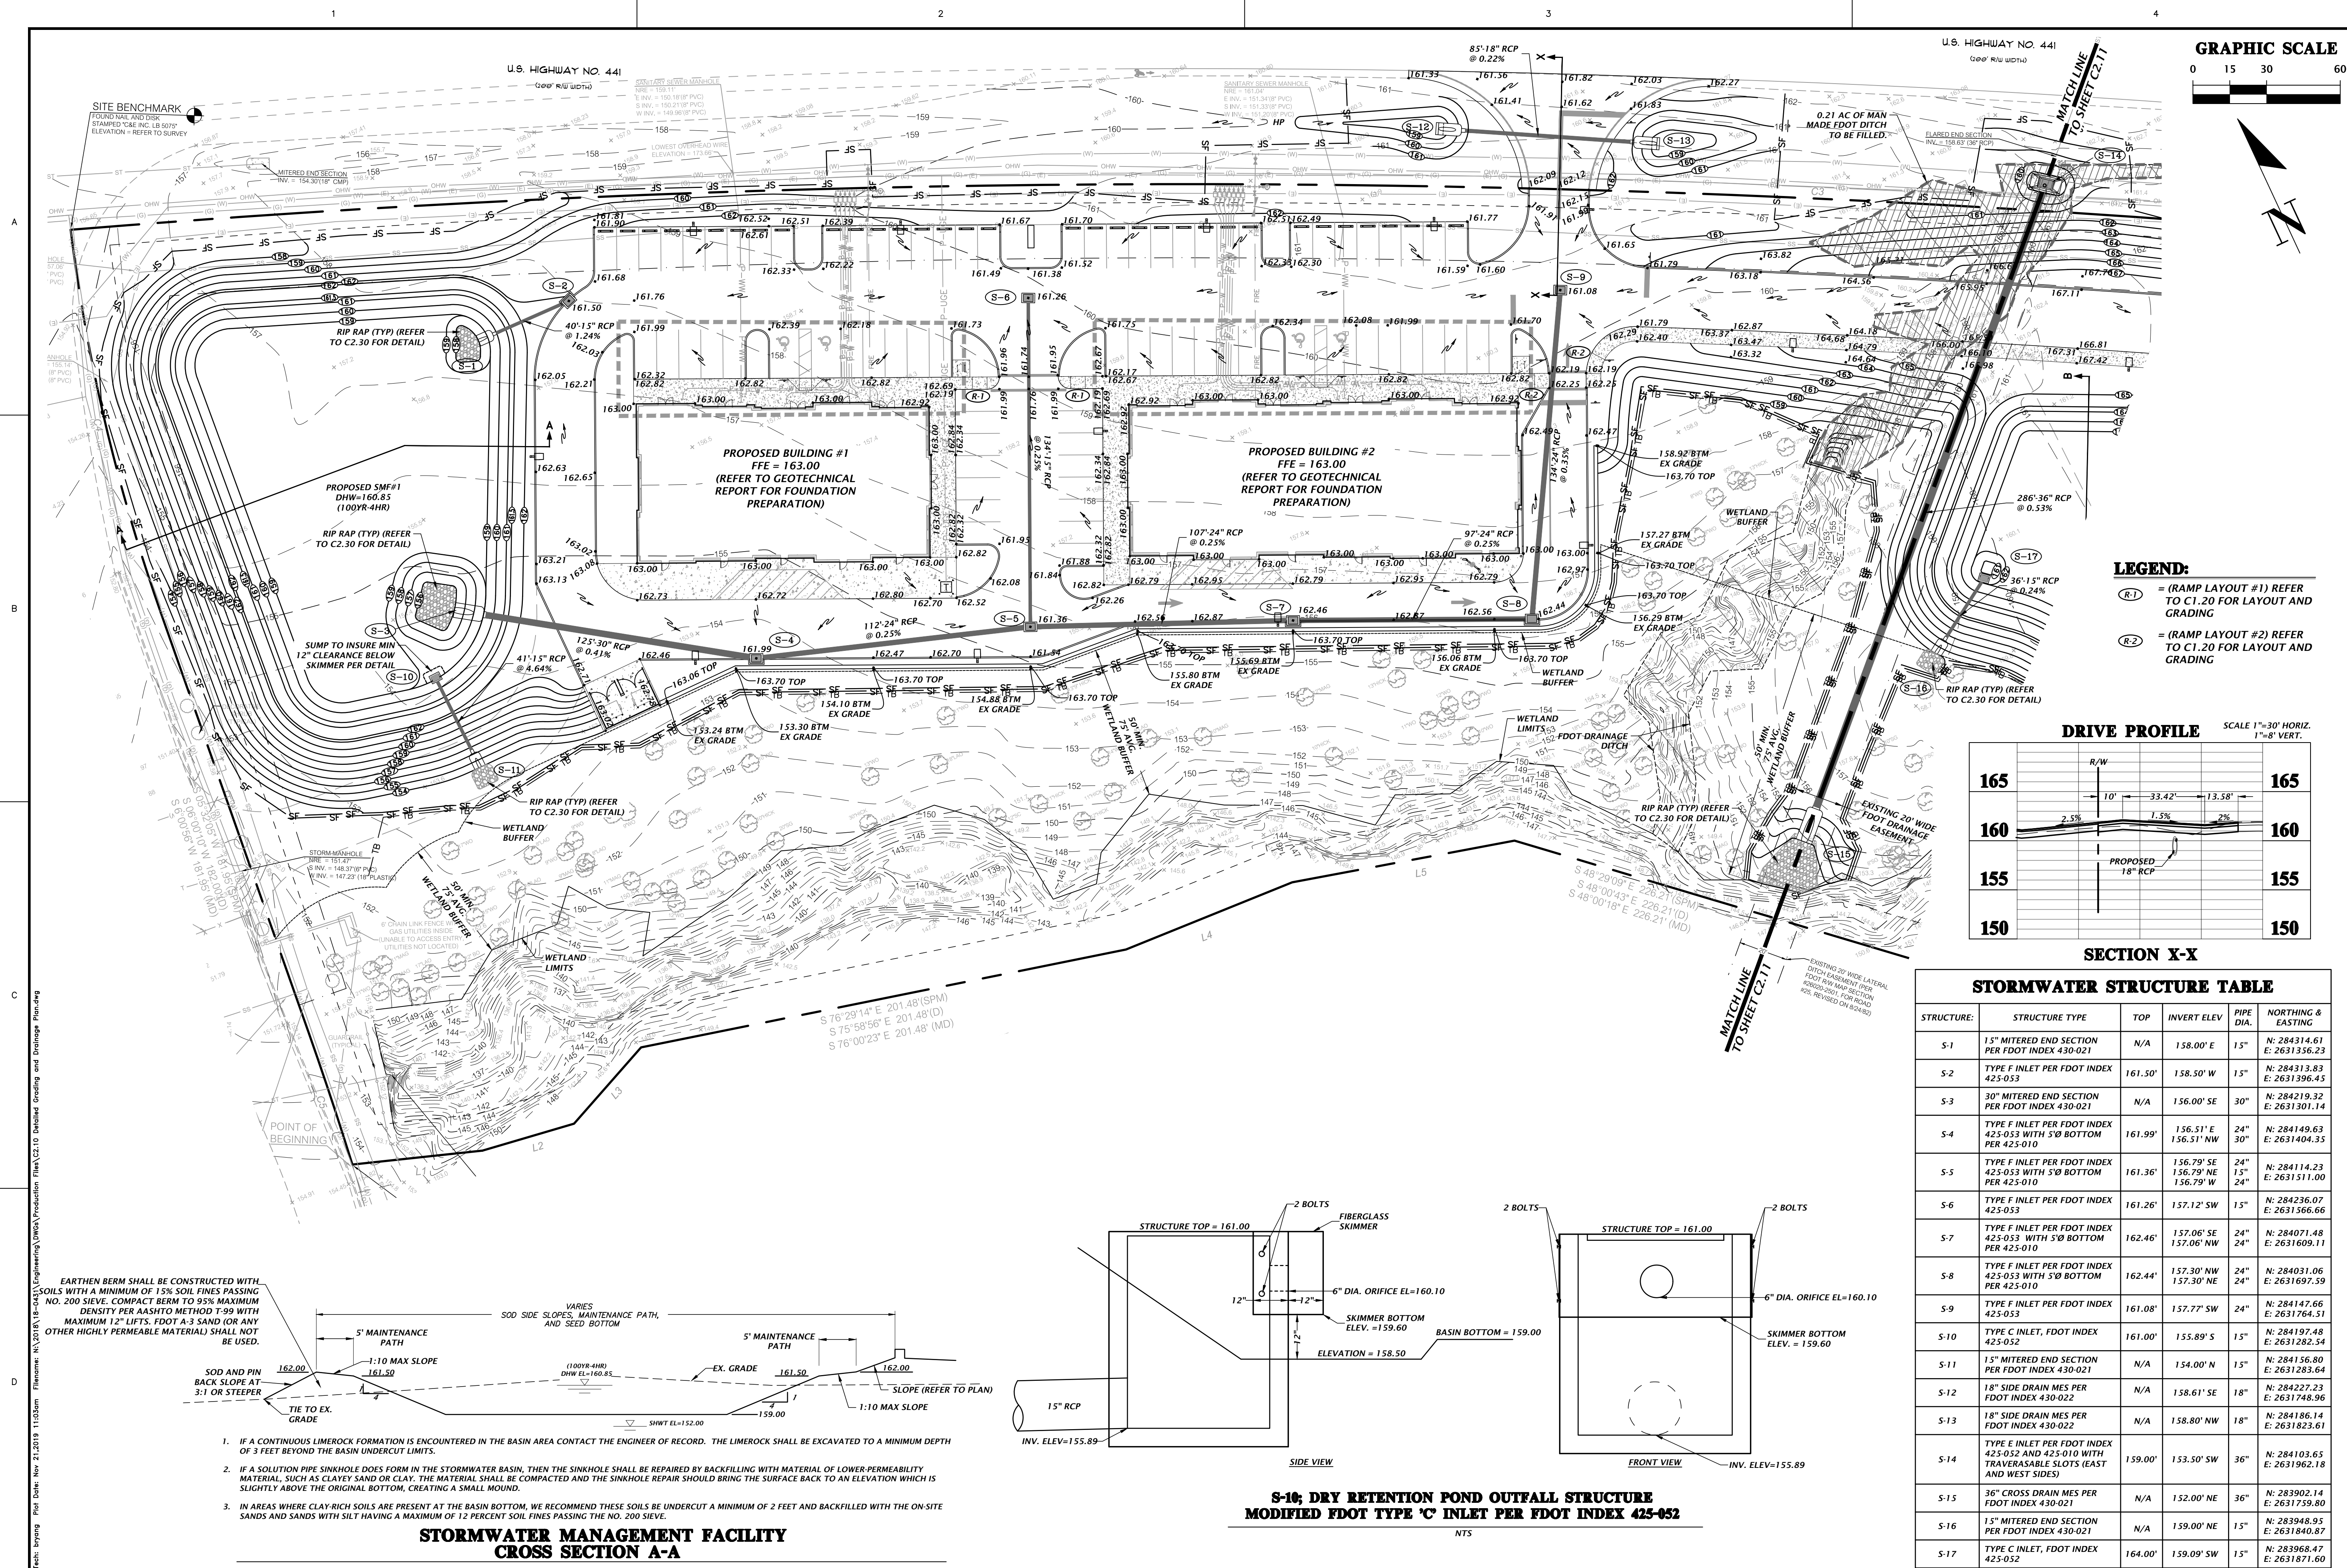

11801 Research Drive
Alachua, Florida 32615
(352) 331-1976
www.chw-inc.com

FLORIDA
est. 1988
CA-5075



SCALE:
1"=30'

VERIFY SCALE
BAR IS ONE INCH ON
ORIGINAL DRAWING

1

IF NOT ONE INCH ON
THIS SHEET, ADJUST
SCALES ACCORDINGLY.

--	--

CONSTRUCTION/BID REVISIONS:

OT	
OT	
TS	

SUBMITTALS:
6/27/19 - CITY OF ALACHUA, SRWMD, & FDOT
8/08/19 - CITY OF ALACHUA, SRWMD, & FDOT
10/17/19 - CITY OF ALACHUA, FDOT
02/28/19 - FDOT & SRWMD
11/07/19 - CITY OF ALACHUA RESUBMITTAL
1/21/19 - 100% CONSTRUCTION DOCUMENTS

CLIENT:	NATURAL VALLEY HARVEST LTD
SUBJECT:	THE GOLF PLAZA
PROJECT TITLE:	DETAILED GRADING AND DRAINAGE PLAN

TECHNICIAN:	B. GILLESPIE
DESIGNER:	D. YOUNG, P.E.
QUALITY CONTROL:	R. WALPOLE, P.E.
PROJECT NUMBER:	18-0431

FL PE No. 70780

C2.10

