DEVELOPMENT PLANS FOR:

FOUNDATION PARK PHASE 2

ALACHUA COUNTY, FLORIDA

SECTION 13, TOWNSHIP 8 SOUTH, RANGE 18 EAST

SUBMITTED TO:

CITY OF ALACHUA FLORIDA DEPARTMENT OF ENVIRONMENTAL PROTECTION SUWANNEE RIVER WATER MANAGEMENT DISTRICT

GAINESVILLE, FL 32606

(352) 333–3233

| PROPERTY | OWNERS |
|-----------------|---------------|
| UNIVERSITY C | F FLORIDA |
| | |

FOUNDATION INC. P.O. BOX 14425 GAINESVILLE, FL 32604-2425

ALACHUA FOUNDATION PARK HOLDING COMPANY, LLC. *3917 NW 97TH BLVD.*

GAINESVILLE, FL 32606

ENGINEER OF RECORD

DANIEL H. YOUNG, P.E. CHW1801 RESEARCH DRIVE ALACHUA, FL 32615 (352) 331–1976

DEVELOPER LANDSCAPE ARCHITECT CONCEPT DEVELOPMENT, INC. CAUSSEAUX, HEWETT, & WALPOLE, INC. *3917 NW 97TH BOULEVARD*

132 NW 76TH DRIVE GAINESVILLE, FL 32607 (352) 331–1976

PHOTOMETRIC NIX ENGINEERING

2711 NW 6TH STREET, SUITE B GAINESVILLE, FL 32609 (352) 271-9900

1. DEVELOPMENT DATA: PROPOSED DEVELOPMENT TOTAL AREA= 633,271 S.F. 100.0% 14.53 ACRES

| | ^ | |
|--|-----------------------------|-------------|
| EXISTING EX. BUILDING AREA= | 44,751 S.F. | 7.1 |
| EX. TOTAL IMPERVIOUS= | 120,835 S.F. | |
| EX. OPEN SPACE= | 512,436 S.F. | |
| POD 'A' | · | |
| | | 7.1 |
| EX. BUILDING AREA= EX. TOTAL IMPERVIOUS= | 44,751 S.F. 120,835 S.F. | |
| PROP. BUILDING AREA= | +42,460 S.F. | 6.7 |
| | · | |
| PROP. CONC./PAVE AREA= | +48,927 S.F. | 7.7 |
| TOTAL IMPERVIOUS AREA= | 212,222 S.F. | 33.5 |
| OPEN SPACE= | 412,049 S.F. | 64.5 |
| POD 'B' | , | |
| EX. BUILDING AREA (INCLUDES 'A', |)= <i>87,211 S.F</i> . | 13.8 |
| EX. TOTAL IMPERVIOUS (INCLUDES 'A', | | <i>33.5</i> |
| EX. IMPERVIOUS TO BE REMOVED | O = -6,675 S.F. | 1.1 |
| PROP. BUILDING AREA= | +42,460 S.F. | 6.7 |
| PROP. CONC./PAVE AREA= | +69,242 S.F. | 10.9 |
| TOTAL IMPERVIOUS AREA= | 317,249 S.F. | 50.1 |
| OPEN SPACE= | 316,022 S.F. | 49.9 |
| POD 'C' | , | |
| EX. BUILDING AREA (INCLUDES 'A&E | 3')= 129.671 S.F. | 20.5 |
| EX. TOTAL IMPERVIOUS (INCLUDES 'A& | | 50.1 |
| PROP. BUILDING AREA= | +42,460 S.F. | 6.7 |
| PROP. CONC. /PAVE AREA= | +43,697 S.F. | 6.9 |
| • | 403,406 S.F. | |
| TOTAL IMPERVIOUS AREA= | | |

DESCRIPTION: THIS PROJECT CONSISTS OF THE CONSTRUCTION OF 127,380 SF OF RESEARCH AND DEVELOPMENT FACILITIES SPLIT INTO 3 PODS TO BE CONSTRUCTED IN SEQUENCE AS FOLLOWS A-B-C. ALSO INCLUDED IS ASSOCIATED PARKING AND ASSOCIATED UTILITY

ZONING & LAND USE DESIGNATION: ZONING = INDUSTRIAL (ILW) FUTURE LAND USE = INDÚSTRIAL

2. MINIMUM BUILDING / YARD SETBACKS PER ILW ZONING ARE AS FOLLOWS: <u>PRIMARY BUILDING (ILW)</u> FRONT: 20' SIDE: 15'

> REAR: 15' MINIMUM LOT WIDTH *65'* MAX BUILDING HEIGHT MAX LOT COVERAGE PROPOSED FAR

3. PARKING CALCULATIONS:

| DESCRIPTION | CRITERIA | REQUIRED | EXISTING | PROVIDED- POD 'A' | PROVIDED— POD 'B' | PROVIDED— POD 'C' |
|---------------------------|---|--|--|---|---|---|
| VEHICULAR PARKING | MANUFACTURING, LIGHT—LABORATORIES: MIN. 1 PER 350 SF FLOOR AREA | 42,460 SF X 1 SPACE/350 SF = 121 SPACES MAX= 121 X 125% = 151 SPACES | 99 SPACES INCLUDING 5 HANDICAP SPACES | 124 SPACES INCLUDING 5 HANDICAP SPACES | 134 SPACES INCLUDING 5 HANDICAP SPACES | 107 SPACES INCLUDING 5 HANDICAP SPACES |
| BICYCLE PARKING | 1 PER 10 REQUIRED SPACES | 121/10 = 12 SPACES | 6 SPACES | 12 SPACES | 14 SPACES | 12 SPACES |
| OFF—STREET AND LOADING | 1 FOR OFFICE SPACE OVER 10,000 SF, 1 ADDTL FOR OFFICE SPACE OVER 40,000 SF | 2 SPACES | 2 SPACES | 2 SPACES | 2 SPACES | 2 SPACES |

NOTE: AS POD 'C' DOES NOT PROVIDE THE REQUIRED SPACES POD 'A' & 'B' MUST BE CONSTRUCTED FIRST TO PROVIDE THE ADDITIONAL PARKING SPACES.

GENERAL NOTES

| DEVELOPMENT | VEHICLE I | PARKING | BICYCLE | PARKING | LOADING SPACES | |
|-------------------------------|-----------|----------|----------|----------|----------------|----------|
| SEQUENCE | REQUIRED | PROVIDED | REQUIRED | PROVIDED | REQUIRED | PROVIDED |
| EXISTING | 99 | 99 | 6 | 6 | 2 | 2 |
| EXISTING + POD A | 220 | 223 | 18 | 18 | 4 | 4 |
| EXISTING + PODS A AND B | 341 | 357 | 30 | 30 | 6 | 6 |
| EXISTING + PODS A, B AND C | 462 | 464 | 42 | 42 | 8 | 8 |

-POTABLE WATER AND FIRE SERVICE WILL BE PROVIDED BY CITY OF ALACHUA.

-SANITARY SEWER SERVICE WILL BE PROVIDED BY CITY OF ALACHUA.

-ELECTRIC SERVICE WILL BE PROVIDED CITY OF ALACHUA.

-RECLAIM WATER SERVICE IS NOT AVAILABLE TO THE PROJECT SITE AT THE CURRENT TIME.

THERE IS AN EXISTING STORMWATER MASTER SYSTEM WHICH INCLUDE FUTURE PHASES. IT WAS PERMITTED WITH THE SUWANNEE RIVER WATER MANAGEMENT DISTRICT AND THE CITY OF ALACHUA UNDER SRWMD PERMIT No. ERPO8-0041.

6. NATURAL FEATURES: TOPOGRAPHY WILL SLOPE FROM EAST TO WEST WITH MODERATE SLOPES. THERE ARE NO OTHER NATURAL SITE FEATURES.

7. ZONING/LAND USE INFORMATION AND COMPLIANCE:

LIGHT AND WAREHOUSE INDUSTRIAL (ILW) ZONING DISTRICT DESIGNATION.

THE PROPOSED FACILITIES IS CONSISTENT WITH THE LIGHT INDUSTRIAL. DEFINITION PROVIDED IN ARTICLE 4 OF THE LDRS. PER ARTICLE 4 OF THE LDRS, LIGHT INDUSTRIAL IS A PERMITTED USE WITHIN THE LIGHT AND WAREHOUSE INDUSTRIAL ZONING DISTRICT.

PER ARTICLE 6 OF THE LDRS, THE PROPOSED SITE IS CONSISTENT WITH ALL APPLICABLE DEVELOPMENT STANDARDS. COMPLIANCE WITH REQUIRED PARKING CAN BE FOUND IN NOTE 3 ON THIS SHEET. THERE ARE FEW EXISTING TREES ON SITE AND THE PROPOSED LANDSCAPING FULFILLS GENERAL, MITIGATION, AND BUFFER REQUIREMENTS. THE PROPOSED STORMWATER CONVEYANCE SYSTEM AND EROSION PROTECTION PROPOSED FULFILL ENVIRONMENTAL PROTECTION STANDARDS THROUGH THE USE OF BMPS

8. CONCURRENCY IMPACT ANALYSIS:

SUBMITTED UNDER SEPARATE COVER

A PARCEL OF LAND BEING A PORTION OF LOT 1, PROGRESS TECHNOLOGY PARK, A PLAT THEREOF AS RECORDED IN PLAT BOOK 28, PAGE 86-87 OF THE PUBLIC RECORDS OF

ALONG SAID EAST LINE, A DISTANCE OF 405.56 FEET TO THE SOUTHEAST CORNER OF SAID LOT 1 AND TO A POINT ON A CURVE LYING ON THE NORTH RIGHT OF WAY LINE OF U.S. HIGHWAY NO. 441 (200-FOOT RIGHT OF WAY) BEING CONCAVE NORTHERLY, HAVING A RADIUS OF 2191.78 FEET AND BEING SUBTENDED BY A CHORD HAVING A BEARING AND DISTANCE OF SOUTH 89'59'03" WEST, 468.69 FEÉT; THENCE WESTERLY ALONG THE ARC OF SAID CURVE, THE SOUTH LINE OF SAID LOT 1 AND ALONG SAID NORTH RIGHT OF WAY LINE, THROUGH A CENTRAL ANGLE OF 12'16'32", AN ARC LENGTH OF 469.59 FEET TO SOUTHEAST CORNER OF LANDS DESCRIBED IN OFFICIAL RECORDS BOOK 4343, PAGE 2222 OF SAID PUBLIC RECORDS; THENCE DEPARTING SAID NORTH RIGHT OF WAY LINE THE FOLLOWING FOUR (4) COURSES ALONG THE BOUNDARY OF SAID LANDS: (1) NORTH 5'35'16" EAST, A DISTANCE OF 286.19 FEET; (2) THENCE NORTH 7710'09" WEST, A DISTANCE OF 50.95 FEET; (3) THENCE NORTH 12'49'51" EAST, A DISTANCE OF 168.13 FÉET; (4) THENCE NORTH 84'24'33" WEST, A DISTANCE OF 394.02 FEET TO A POINT ON A CURVE LYING ON THE EAST RIGHT OF WAY LINE OF NORTHWESTERLY 119TH TERRACE (RIGHT OF WAY VARIES), AND LYING ON THE WEST LINE OF AFOREMENTIONED LOT 1, SAID CURVE IS CONCAVE EASTERLY, HAVING A RADIUS OF 370,42 FEET AND BEING SUBTENDED BY A CHORD HAVING A BEARING AND DISTANCE OF NORTH 1131'19" EAST, 72.38 FEET; THENCE THE FOLLOWING FOUR (4) COURSES ALONG SAID EAST RIGHT OF WAY LINE AND SAID WEST LINE OF LOT 1: (1) THENCE NORTHERLY ALONG THE ARC OF SAID CURVE, THROUGH A CENTRAL ANGLE OF 1112'49", AN ARC LENGTH OF 72.50 FEET; (2) THENCE NORTH 17'07'56" EAST, A DISTANCE OF 119.59 FEET TO THE BEGINNING OF A CURVE CONCAVE WESTERLY, HAVING A RADIUS OF 430.00 FEET AND BEING SUBTENDED BY A CHORD HAVING A BEARING AND DISTANCE OF NORTH 12"15"59" EAST, 72.95 FEET; (3) THENCE NORTHERLY ALONG THE ARC OF SAID CURVE, THROUGH A CENTRAL ANGLE OF 9"43"54", AN ARC LENGTH OF 73.03 FEET; (4) THENCE NORTH 7'24'02" EAST, A DISTANCE OF 103.96 FEET TO NORTHWEST CORNER OF AFOREMENTIONED LOT 1, LYING ON THE SOUTH RIGHT OF WAY LINE OF COUNTY ROAD NO. 2054 (66-FOOT RIGHT OF WAY); THENCE SOUTH 82'35'58" EAST ALONG SAID SOUTH RIGHT OF WAY LINE AND THE NORTH LINE OF SAID LOT 1, A DISTANCE OF 748.69 FEET TO THE POINT OF BEGINNING.

A PORTION OF LOT 1 OF 'PROGRESS TECHNOLOGY PARK', A SUBDIVISION AS PER PLAT THEREOF, RECORDED IN PLAT BOOK 28, PAGES 86 AND 87 OF THE PUBLIC RECORDS OF ALACHUA COUNTY, FLORIDA; BEING MORE PARTICULARLY DESCRIBED AS FOLLOWS:

BEGIN AT THE SOUTHWEST CORNER OF LOT 1 OF 'PROGRESS TECHNOLOGY PARK', A SUBDIVISION AS PER PLAT THEREOF, RECORDED IN PLAT BOOK 28, PAGES 86 AND 87 OF THE PUBLIC RECORDS OF ALACHUA COUNTY, FLORIDA, SAID CORNER LYING ON THE NORTHERLY RIGHT-OF-WAY LINE OF STATE ROAD NO.'S 20 AND 25 (U.S. HIGHWAY NO. 441, 200 FOOT RIGHT-OF-WAY), AND RUN THENCE SOUTHEASTERLY ALONG SAID RIGHT-OF-WAY LINE AND ALONG THE ARC OF A CURVE, CONCAVE NORTHERLY, HAVING A RADIUS OF 2191.86 FEET, THROUGH A CENTRAL ANGLE OF 10°32'48" AN ARC DISTANCE OF 403.46 FEET, SAID ARC BEING SUBTENDED BY A CHORD, HAVING A BEARING AND DISTANCE OF SOUTH 78°36'19" EAST, 402.89 FEET; THENCE NORTH 05°35'16" EAST, 286.19 FEET; THENCE NORTH 77°10'09" WEST, 50.95 FEET; THENCE NORTH 12'49'51" EAST, 168.13 FEET; THENCE NORTH 84'24'33" WEST, 394.02 FEET TO A POINT ON THE WEST LINE OF SAID LOT 1 AND TO A POINT ON THE EASTERLY RIGHT-OF-WAY LINE OF NW 119TH TERRACE, SAID POINT LYING ON THE ARC OF A CURVE, CONCAVE EASTERLY, HAVING A RADIUS OF 370.00 FEET; THENCE SOUTHERLY, ALONG THE

ARC OF SAID CURVE, AND ALONG SAID EASTERLY RIGHT-OF-WAY LINE, THROUGH A CENTRAL ANGLE OF 08'09'57", AN ARC DISTANCE OF 52.73 FEET TO THE END OF SAID CURVE, SAID ARC BEING SUBTENDED BY A CHORD, HAVING A BEARING AND DISTANCE OF SOUTH 0149'26" WEST, 52.69 FEET; THENCE SOUTH 0215'33" EAST, ALONG SAID EASTERLY RIGHT-OF-WAY LINE, 176.16 FEET TO THE BEGINNING OF A CURVE, CONCAVE EASTERLY, HAVING A RADIUS OF 450.00 FEET; THENCE SOUTHERLY, ALONG SAID EASTERLY BEING SUBTENDED BY A CHORD, HAVING A BEARING AND DISTANCE OF SOUTH 05'25'06" EAST, 49.60 FEET, THE END OF SAID CURVE BEING THE BEGINNING OF A CURVE, CONCAVE WESTERLY, HAVING A RADIUS OF 121.00 FEET; THENCE SOUTHERLY, ALONG SAID EASTERLY RIGHT-OF-WAY LINE, AND ALONG THE ARC OF SAID CURVE, THROUGH A CENTRAL ANGLE OF 17'55'58", AN ARC DISTANCE OF 37.87 FEET TO THE END OF SAID CURVE, SAID ARC BEING SUBTENDED BY A CHORD HAVING A BEARING AND DISTANCE OF SOUTH GUZZZI WEST, 37.72 FEET, THE END OF A CURVE, CONCAVE WESTERLY, HAVING A RADIUS OF 440.00 FEET; THENCE SOUTHERLY, ALONG SAID EASTERLY RIGHT—OF—WAY LINE AND ALONG THE ARC OF SAID CURVE, THROUGH A CENTRAL ANGLE OF 08°21'30", AN ARC

DISTANCE OF 64.19 FEET TO THE END OF SAID CURVE, SAID ARC BEING SUBTENDED BY A CHORD, HAVING A BEARING AND DISTANCE OF SOUTH 13'32'05" WEST, 64.13 FEET; THENCE SOUTH 17*42'49" WEST, ALONG SAID EASTERLY RIGHT-OF-WAY LINE, 42.77 FEET TO THE POINT OF BEGINNING

| | | 211 |
|--|---------------|--------------------|
| | SHEET NUMBER | |
| | C0.00 | COVER SHEET AND |
| | C0.01 | EXISTING CONDITION |
| | C0.10 | GENERAL NOTES |
| | C0.11 | LEGEND |
| | C0.20 | STORMWATER POL |
| | C0.21-C0.23 | STORMWATER POL |
| | C0.30 | DEMOLITION AND |
| | C1.00 | MASTER SITE PLAN |
| | C1.10-C1.13 | DETAILED HORIZO |
| | C2.00 | MASTER DRAINAGE |
| | C2.10-C2.13 | DETAILED GRADING |
| | C2.30-C2.31 | CONSTRUCTION DI |
| DEFORE VOLUDICA | C3.00 | MASTER UTILITY P |
| BEFORE YOU DIG! CALL SUNSHINE STATE ONE CALL OF FLORIDA | C3.10-C3.11 | DETAILED UTILITY |
| AT LEAST TWO FULL BUSINESS DAYS BEFORE DIGGING OR DISTURBING EARTH | | |
| DIGGING OR DISTURBING EARTH | L-100 | LANDSCAPE & IRRI |
| | L-101 | LANDSCAPE NOTES, |
| | L-102 - L-103 | LANDSCAPE PLAN |
| | L-200 | LANDSCAPE NOTES |
| Know what's below. | L-201 - L202 | LANDSCAPE PLAN |
| 1-800-432-4770 Call before you dig. | L-203 | IRRIGATION DETAIL |
| | L-204 | IRRIGATION PLAN |
| | L-300 | LANDSCAPE NOTES |
| | L-301 - L302 | LANDSCAPE PLAN |
| | | |

| SHEET INDEX | | | |
|---------------|---|--|--|
| SHEET NUMBER | DESCRIPTION | | |
| C0.00 | COVER SHEET AND INDEX | | |
| C0.01 | EXISTING CONDITIONS MAP | | |
| C0.10 | GENERAL NOTES | | |
| C0.11 | LEGEND | | |
| C0.20 | STORMWATER POLLUTION PREVENTION NOTES | | |
| C0.21-C0.23 | STORMWATER POLLUTION PREVENTION PLAN | | |
| C0.30 | DEMOLITION AND TREE PROTECTION PLAN | | |
| C1.00 | MASTER SITE PLAN | | |
| C1.10-C1.13 | DETAILED HORIZONTAL CONTROL AND SITE PLAN | | |
| C2.00 | MASTER DRAINAGE PLAN | | |
| C2.10-C2.13 | DETAILED GRADING AND DRAINAGE PLAN | | |
| C2.30-C2.31 | CONSTRUCTION DETAILS | | |
| C3.00 | MASTER UTILITY PLAN | | |
| C3.10-C3.11 | DETAILED UTILITY PLAN | | |
| | | | |
| L-100 | LANDSCAPE & IRRIGATION PLAN REFERENCE MAP | | |
| L-101 | LANDSCAPE NOTES, DETAILS, & CALCULATIONS - PHASE 1 (FOR REFERENCE ONLY) | | |
| L-102 - L-103 | LANDSCAPE PLAN - PHASE 1 (FOR REFERENCE ONLY) | | |
| L-200 | LANDSCAPE NOTES, DETAILS, & CALCULATIONS - POD 2A | | |
| L-201 - L202 | LANDSCAPE PLAN POD 2A | | |
| L-203 | IRRIGATION DETAILS & SPECIFICATIONS - POD 2A | | |
| L-204 | IRRIGATION PLAN POD 2A | | |
| L-300 | LANDSCAPE NOTES, DETAILS, & CALCULATIONS - POD 2B | | |
| L-301 - L302 | LANDSCAPE PLAN POD 2B | | |
| L-303 | IRRIGATION DETAILS & SPECIFICATIONS - POD 2B | | |
| L-304 | IRRIGATION PLAN POD 2B | | |
| L-400 | LANDSCAPE NOTES, DETAILS, & CALCULATIONS - POD 2C | | |
| L-401 | LANDSCAPE PLAN POD 2C | | |
| L-402 | IRRIGATION DETAILS & SPECIFICATIONS - POD 2C | | |
| L-403 | IRRIGATION PLAN POD 2C | | |
| | | | |
| E-1 - E-3 | SITE PHOTOMETRIC PLAN | | |
| E101 | SITE ELECTRICAL PLAN | | |
| | | | |
| A101-A103 | ARCHITECTURAL FLOOR PLANS | | |
| A200-A202 | ARCHITECTURAL ELEVATIONS | | |
| | | | |



RS&H, Inc.

10748 Deerwood Park Blvd. South Jacksonville, Florida 32256-0597 904-256-2500 Fax 904-256-2503 www.rsandh.com FL Cert. Nos. AAC001886 * IB26000956 * 5620 * LCC000210 * GB238





14193 NW 119TH TERRACE ALACHUA, FL 32615

CONSULTANTS



11801 Research Drive Alachua, Florida 32615 (352) 331-1976 www.chw-inc.com

est. 1988 FLORIDA CA-5075

FL PF No. 70780

REVISIONS


| NO. | DESCRIPTION | DATE |
|----------|------------------|------|
| | | |
| | | |
| | | 1 |
| | | |
| | | |
| | | _ |
| | | |
| | | |
| | | |
| | | |
| | | |
| DATE ISS | SUED: | 1/04 |
| SCALE: | | ١ |
| DRAWN I | BY: | Т |
| REVIEWE | D BY: | D |
| | CHW PROJECT NUMB | ER |
| | 16-0111 | |
| | | |

COVER SHEET AND INDEX


© 2016 RS&H, INC.


SHEET NUMBER

C0.00

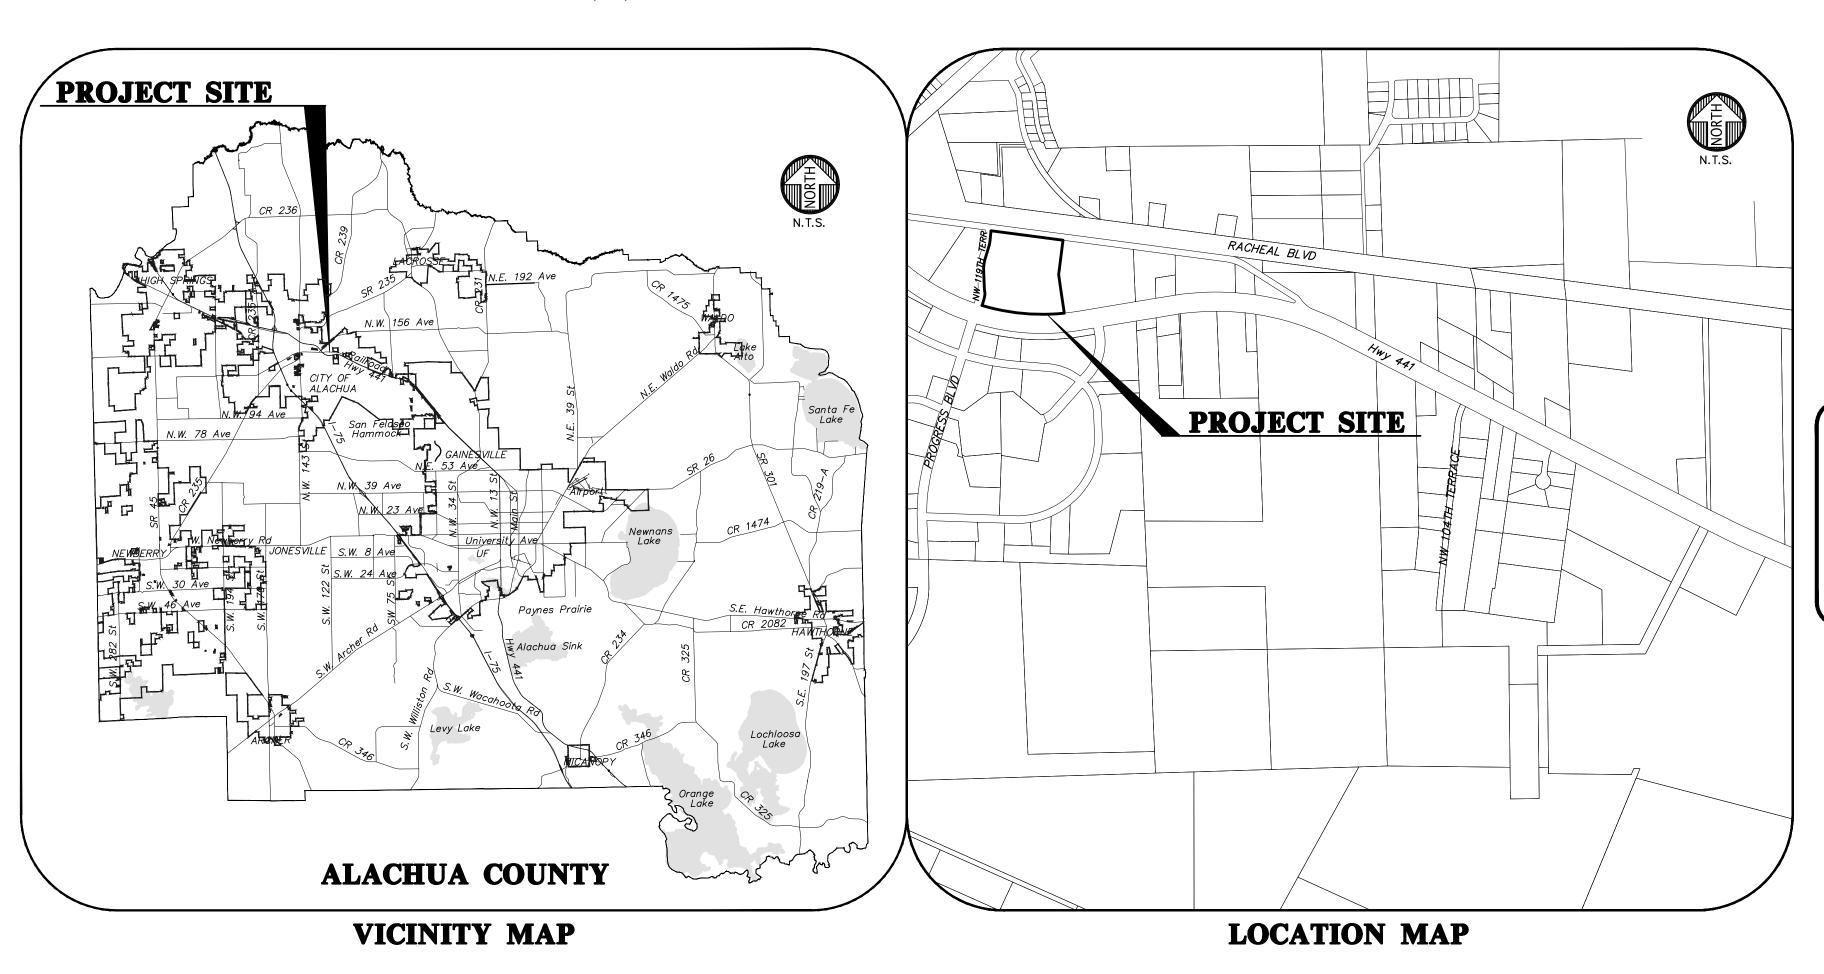

NOTE: THE EXISTING CONDITIONS PLAN WAS PREPARED BY PLANS PROVIDED BY OTHERS. THE CONTRACTOR SHALL VERIFY THE EXISTING CONDITIONS PRIOR TO BEGINNING CONSTRUCTION AND COORDINATE ANY DEVIATIONS WITH THE ENGINEER OF RECORD.

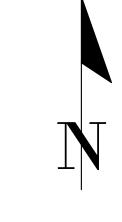

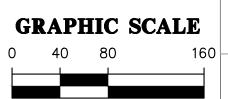



RS&H, Inc.

10748 Deerwood Park Blvd. South Jacksonville, Florida 32256-0597 904-256-2500 Fax 904-256-2503 www.rsandh.com FL Cert. Nos. AAC001886 * IB26000956 * 5620 * LCC000210 * GB238





14193 NW 119TH TERRACE ALACHUA, FL 32615

CONSULTANTS



11801 Research Drive Alachua, Florida 32615 (352) 331-1976 www.chw-inc.com

| REVISIONS | | | |
|-----------|---------------------|------|--|
| NO. | DESCRIPTION | DATE | |
| | | | |
| | | | |
| | | | |
| | | | |
| | | | |
| | | | |
| | | | |
| DATI | DATE ISSUED: 1/04/1 | | |
| SCA | SCALE: 1"= | | |


DRAWN BY: REVIEWED BY: CHW PROJECT NUMBER

© 2016 RS&H, INC.

EXISTING CONDITIONS MAP

SHEET NUMBER

C0.01

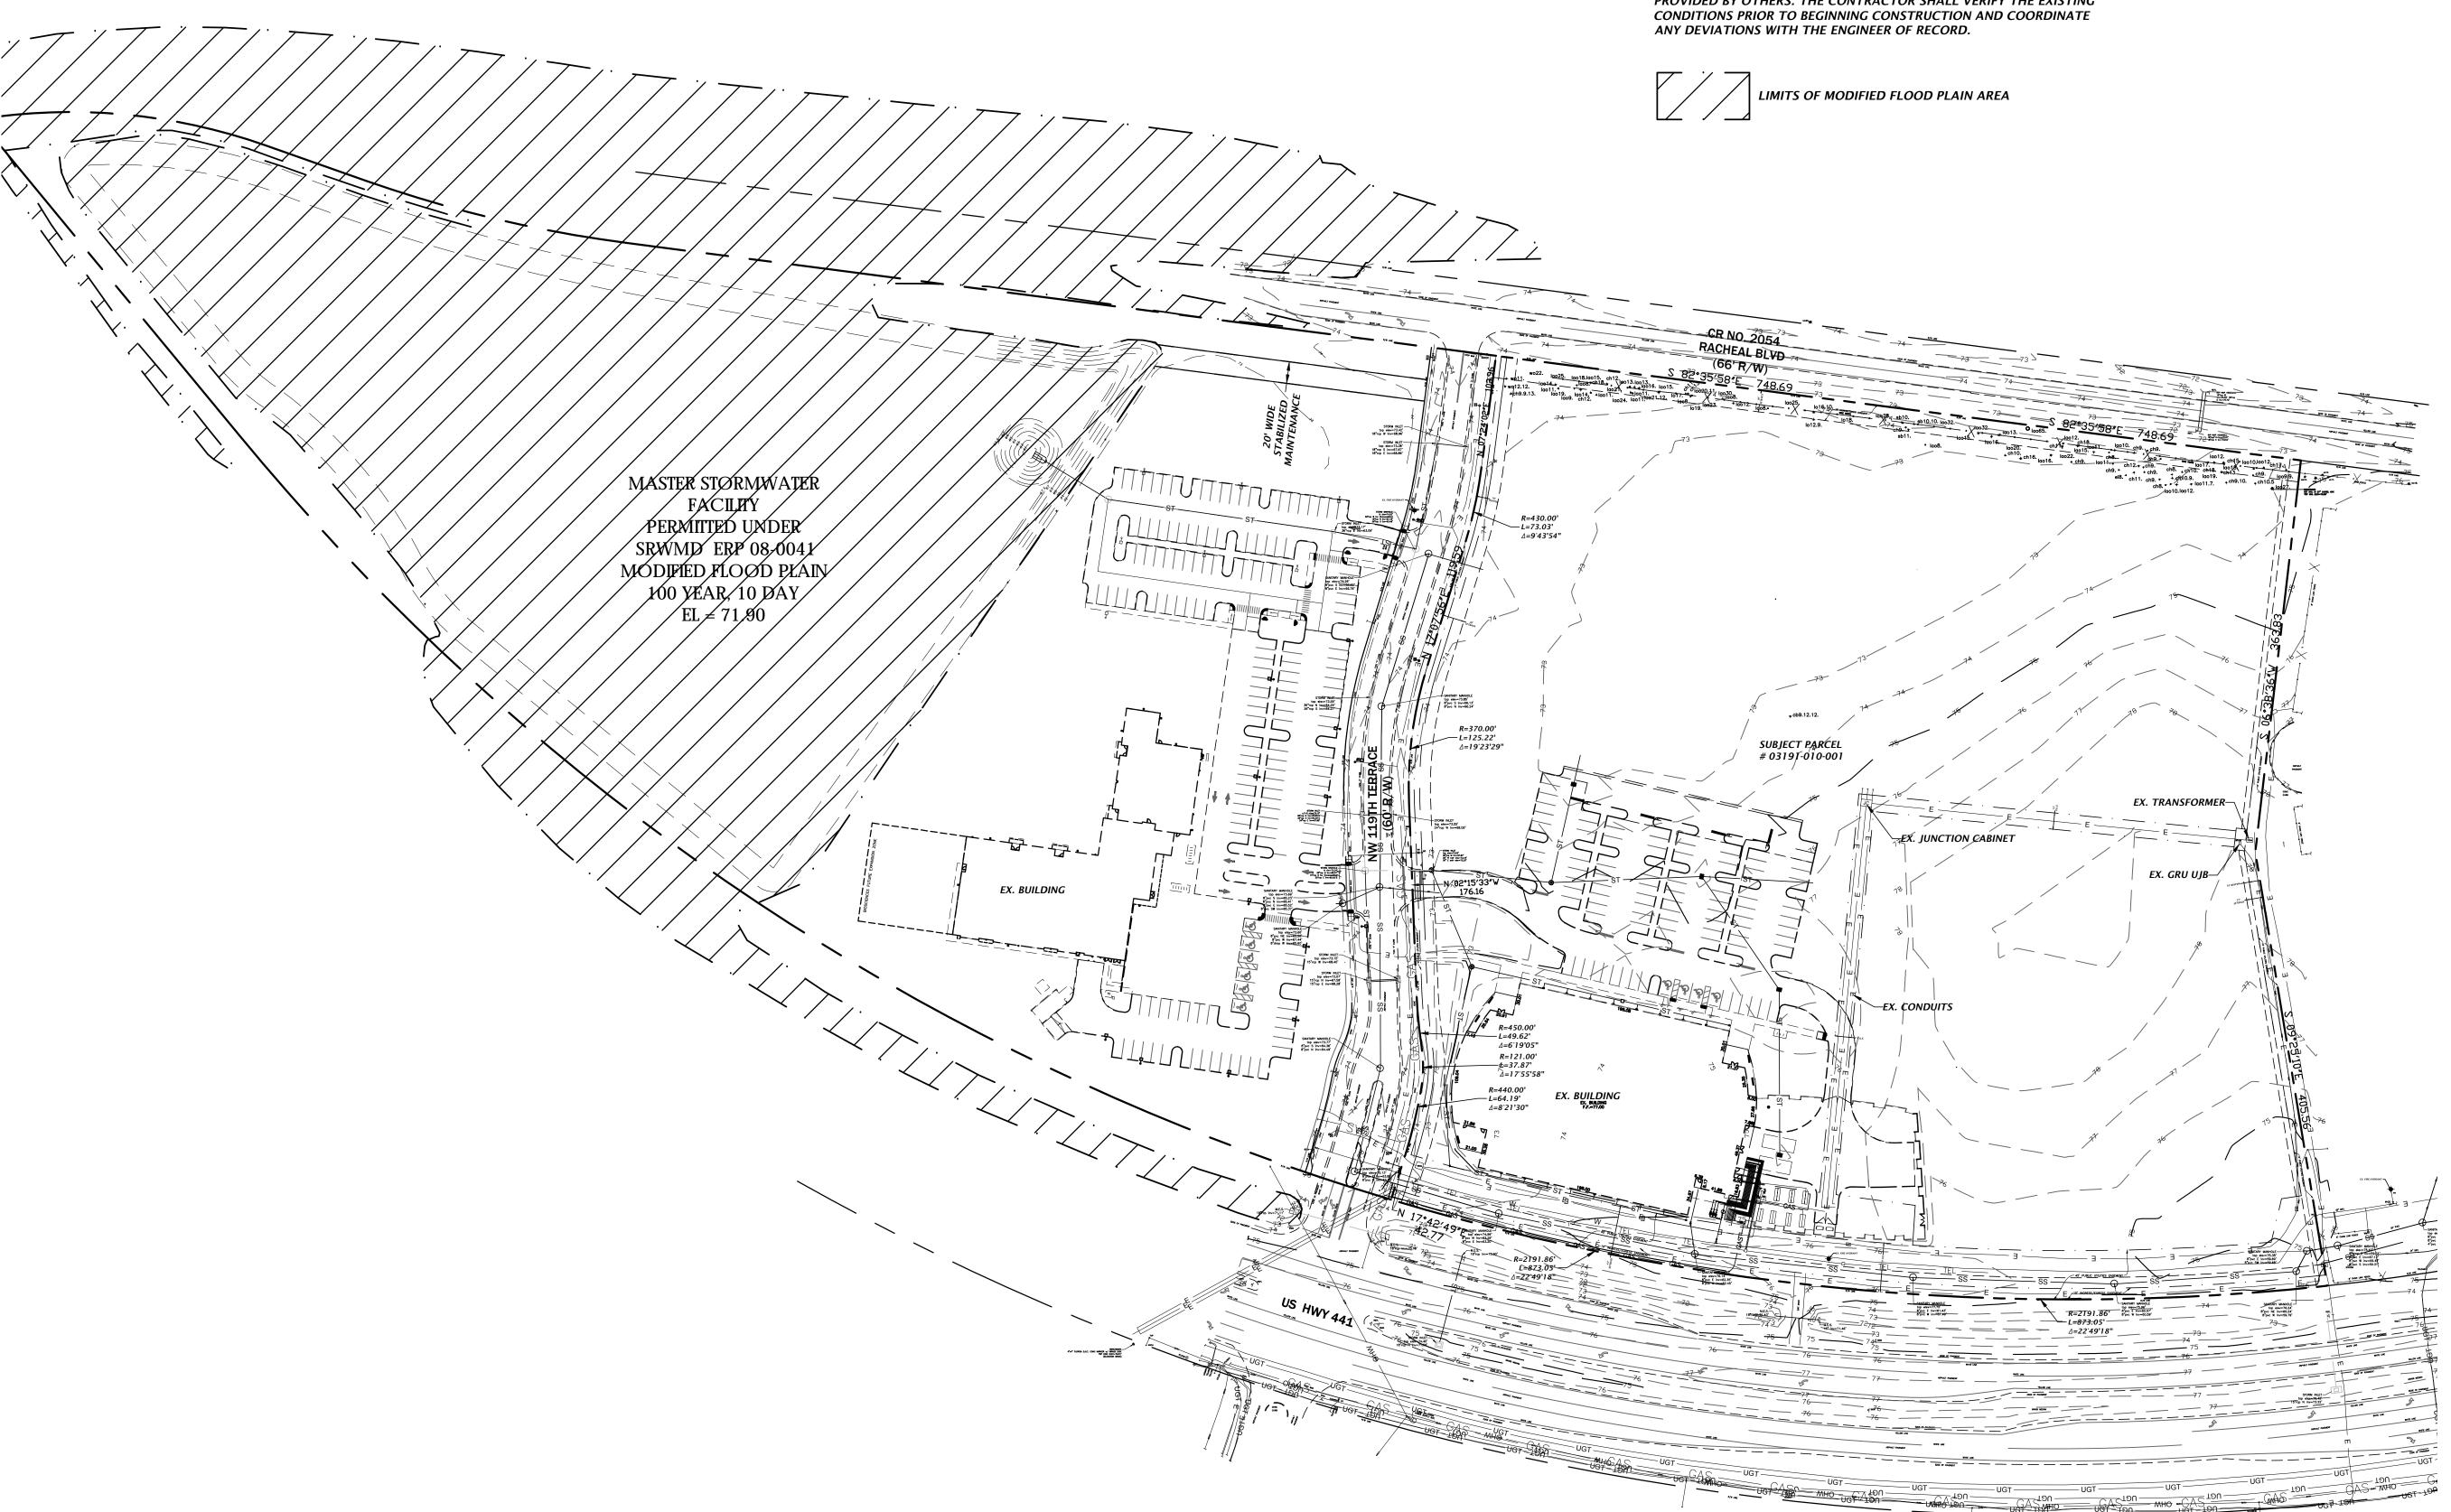

3. THE CONTRACTOR SHALL EXERCISE EXTREME CAUTION IN AREAS OF BURIED UTILITIES AND SHALL PROVIDE AT LEAST 48 HOURS NOTICE TO THE APPROPRIATE UTILITY COMPANIES IN ORDER TO ALLOW MARKING OF THE LOCATIONS OF EXISTING UNDERGROUND FACILITIES IN ADVANCE OF CONSTRUCTION BY CALLING THE FLORIDA SUNSHINE STATE ONE-CALL CENTER, INC. AT 1-800-432-4770 OR 811. IT IS THE CONTRACTOR'S RESPONSIBILITY TO NOTIFY "SUNSHINE" 48 HOURS PRIOR TO ANY CLEARING OF CONSTRUCTION TO IDENTIFY ALL UTILITY LOCATIONS. NO CONSTRUCTION ACTIVITY MAY OCCUR UNTIL THE UTILITIES HAVE BEEN PROPERLY MARKED.

VARIOUS UTILITIES SHALL BE INCIDENTAL TO THE CONTRACT AND NO EXTRA COMPENSATION WILL BE ALLOWED.

4. THE CONTRACTOR SHALL FIELD VERIFY THE HORIZONTAL LOCATION AND VERTICAL LOCATION OF ALL EXISTING UTILITIES WITHIN THE LIMITS OF THE PROJECT ENVELOPE SHOWN PRIOR TO COMMENCING WORK. THE CONTRACTOR SHALL CALL ALL UTILITY COMPANIES TO HAVE THE LOCATIONS OF ALL UTILITIES FIELD MARKED PRIOR TO COMMENCEMENT OF CONSTRUCTION. ANY DISCREPANCIES SHALL BE BROUGHT TO THE ATTENTION OF THE ENGINEER PRIOR TO CONTINUING CONSTRUCTION.

5. THE CONTRACTOR IS RESPONSIBLE FOR REPAIRING ANY DAMAGE TO EXISTING FACILITIES, ABOVE OR BELOW GROUND THAT MAY OCCUR AS A RESULT OF THE WORK PERFORMED BY THE CONTRACTOR.

6. ALL PRIVATE AND PUBLIC PROPERTY AFFECTED BY THIS WORK SHALL BE RESTORED TO A CONDITION EQUAL TO OR BETTER THAN EXISTING CONDITIONS BEFORE COMMENCING CONSTRUCTION WORK, UNLESS SPECIFICALLY EXEMPTED BY THE PLANS. ADDITIONAL COSTS ARE INCIDENTAL TO OTHER CONSTRUCTION AND NO EXTRA COMPENSATION WILL BE ALLOWED.

7. ALL WORK PERFORMED SHALL COMPLY WITH THE REGULATIONS AND ORDINANCES OF THE VARIOUS GOVERNMENTAL AGENCIES HAVING JURISDICTION OVER THE WORK INCLUDING LANDSCAPING.

8. IT IS THE CONTRACTOR'S RESPONSIBILITY TO BECOME FAMILIAR WITH THE PERMIT AND INSPECTION REQUIREMENTS OF THE VARIOUS GOVERNMENTAL AGENCIES. THE CONTRACTOR SHALL OBTAIN ALL NECESSARY PERMITS PRIOR TO CONSTRUCTION AND SCHEDULE INSPECTIONS ACCORDING TO AGENCY AND/OR MUNICIPALITY INSTRUCTIONS.

9. IT SHALL BE THE SOLE RESPONSIBILITY OF THE CONTRACTOR TO COMPLY WITH AND ENFORCE ALL APPLICABLE SAFETY REGULATIONS.

10. THE CONTRACTOR SHALL BE RESPONSIBLE FOR PROTECTING EXCAVATIONS AGAINST COLLAPSE AND SHALL PROVIDE BRACING, SHEETING OR SHORING AS NECESSARY. TRENCHES SHALL BE KEPT DRY WHILE PIPES ARE BEING PLACED. DEWATERING SHALL BE USED AS REQUIRED, AND PERMITTED THROUGH LOCAL GOVERNMENTAL AGENCIES AND WATER MANAGEMENT DISTRICT PER CURRENT REGULATIONS AT THE SOLE COST OF THE CONTRACTOR.

11. CONTRACTOR TO REVIEW GEOTECHNICAL REPORT AND BORINGS PRIOR TO BIDDING THE PROJECT AND FOLLOW OUTLINED CONSTRUCTION TECHNIQUES.

12. THE CONTRACTOR IS RESPONSIBLE FOR COORDINATING APPLICABLE TESTING WITH THE SERVICES OF AN APPROVED TESTING LABORATORY AND/OR SOILS ENGINEER, APPLICABLE REGULATORY AGENCIES, AND AS MAY BE FOUND IN THE ENGINEERING CONSTRUCTION DRAWINGS OR SPECIFICATIONS. CONTRACTOR TO VERIFY ALL TESTING WITH THE OWNER PRIOR TO COMMENCING CONSTRUCTION. UPON COMPLETION OF THE WORK, THE TESTING LABORATORY AND/OR SOILS ENGINEER MUST SUBMIT TO THE OWNER'S ENGINEER CERTIFICATIONS STATING THAT ALL REQUIREMENTS HAVE BEEN MET.

13. INSTALL SILT FENCE PRIOR TO SITE DEMOLITION OR NEW SITE CONSTRUCTION. INSTALL SILT FENCE PER FLORIDA STORMWATER EROSION AND SEDIMENTATION CONTROL INSPECTOR'S MANUAL AND PROVIDE TOE-IN. THE CONTRACTOR SHALL MAINTAIN THE SILT FENCE IN WORKING ORDER THROUGHOUT THE CONSTRUCTION PHASE. THE PROJECT SILT FENCE SHALL BE INSPECTED DAILY AND ANY CORRECTIVE MEASURES SHALL BE COMPLETED WITHIN 24 HOURS.

14. ALL TREE BARRICADES AND SILT FENCING SHALL BE INSPECTED BY CHW'S INSPECTOR PRIOR TO COMMENCEMENT OF ANY DEMOLITION OR CONSTRUCTION ACTIVITIES.

15. THE CONTRACTOR IS TO PREPARE THE SITE PRIOR TO BEGINNING ACTUAL CONSTRUCTION IN ACCORDANCE WITH THE GEOTECHNICAL REPORT

16. ALL DELETERIOUS MATERIAL (I.E. MUCK, PEAT, BURIED DEBRIS) IS TO BE EXCAVATED IN ACCORDANCE WITH THESE PLANS OR AS DIRECTED BY THE OWNER'S ENGINEER OR OWNER'S SOIL TESTING COMPANY. DELETERIOUS MATERIAL IS TO BE STOCKPILED AND REMOVED FROM THE SITE. EXCAVATED AREAS ARE TO BE BACKFILLED WITH APPROVED MATERIALS AND COMPACTED AS SHOWN ON THESE AREAS.

17. CONTRACTOR SHALL CLEAR AND GRUB ONLY THOSE PORTIONS OF THE SITE NECESSARY FOR CONSTRUCTION. DISTURBED AREAS SHALL BE SODDED, SEEDED, MULCHED, OR PLANTED WITH OTHER APPROVED LANDSCAPE MATERIAL, AS DIRECTED BY THESE PLANS, IMMEDIATELY FOLLOWING CONSTRUCTION PER LOCAL INSPECTOR.

18. WORK BEING PERFORMED UNDER THIS CONTRACT SHALL INTERFACE SMOOTHLY WITH OTHER WORK BEING PERFORMED ON THE SITE BY OTHER CONTRACTORS AND/OR UTILITY COMPANIES. IT WILL BE NECESSARY FOR THE CONTRACTOR TO COORDINATE AND SCHEDULE HIS ACTIVITIES, WHERE NECESSARY, WITH OTHER CONTRACTORS AND UTILITY COMPANIES.

19. ALL PAVEMENT DIMENSIONS SHOWN ARE TO EDGE OF PAVEMENT UNLESS OTHERWISE NOTED.

20. THE GOVERNING STANDARDS AND SPECIFICATIONS, UNLESS STATED OTHERWISE SHALL BE PER FLORIDA DEPARTMENT OF TRANSPORTATION DESIGN STANDARDS DATED 2016, AND STANDARD SPECIFICATIONS FOR ROAD AND BRIDGE CONSTRUCTION DATED 2016, AS AMENDED BY CONTRACT DOCUMENTS. ALL MATERIALS AND METHODS SHALL MEET FDOT SPECIFICATIONS AND SHALL BE PRODUCED OR OBTAINED FROM AN FDOT APPROVED SOURCE.

21. ALL NEW TRAFFIC CONTROL DEVICES (SIGNS AND PAVEMENT MARKINGS) SHALL CONFORM TO THE MANUAL ON UNIFORM TRAFFIC CONTROL DEVICES (MUTCD) AND FDOT STANDARDS.

22. ALL STRIPING WITHIN RIGHT OF WAY SHALL BE PLACED FIRST AS TEMPORARY STRIPING FOLLOWED BY APPLICATION OF THERMOPLASTIC STRIPING 30 DAYS LATER.

23. CONTRACTOR IS RESPONSIBLE FOR MAINTAINING PROPER BENCHMARKS ON-SITE. EXISTING BENCH MARKS SCHEDULED FOR REMOVAL SHALL BE RELOCATED AT CONTRACTORS EXPENSE AND RE-ESTABLISHED BY A LICENSED SURVEYOR.

24. ALL HANDICAP RAMPS SHALL COMPLY WITH THE FLORIDA ACCESSIBILITY CODE AND AMERICANS WITH DISABILITY'S ACT.

25. A PRE-CONSTRUCTION CONFERENCE SHALL BE REQUIRED. THE CONTRACTOR, ENGINEER OF RECORD, AND THE OWNER SHALL MEET WITH THE CITY OF ALACHUA PRIOR TO INITIATION OF SITE CONSTRUCTION.

26. ANY CHANGE ORDER REQUESTS, SITE REVISIONS, AND PAY REQUESTS MUST BE SUBMITTED TO AND APPROVED BY THE ENGINEER OF RECORD.

27. CONTRACTOR IS RESPONSIBLE FOR ALL DEWATERING AS NEEDED THROUGHOUT ALL CONSTRUCTION ACTIVITIES COVERED BY THESE PLANS. DEWATERING SHALL BE DONE IN ACCORDANCE WITH FDOT STANDARD SPECIFICATIONS, 2016 EDITION, SECTION 120.

28. THE CONTRACTOR IS RESPONSIBLE FOR THE PERFORMANCE AND COST OF ALL CLEARING AND GRUBBING AND ALL WORK OF REMOVAL, DISPOSAL, AND REPAIR OR REPLACEMENT OF EXISTING IMPROVEMENTS WHERE SHOWN IN THE PLANS, OR ORDERED BY THE ENGINEER TO BE REMOVED, OR WHERE REQUIRED BECAUSE OF THE CONSTRUCTION OPERATIONS, IN ORDER TO CONSTRUCT THE PROPOSED IMPROVEMENTS (THIS INCLUDES BUT IS NOT LIMITED TO PROPOSED PIPING, STRUCTURES, UTILITIES, PAVING, CURBING, ETC.).

29. AN AS-BUILT SURVEY MAY BE REQUIRED BY REGULATORY AGENCIES. CONTRACTOR TO COORDINATE WITH PROJECT OWNER FOR COMPLETION OF AS-BUILT SURVEYS PRIOR TO PROJECT / PERMIT CLOSE-OUT.

MAINTENANCE OF TRAFFIC (MOT) NOTES

1. THE CONTRACTOR IS RESPONSIBLE FOR CREATING A MAINTENANCE OF TRAFFIC (MOT) PLAN FOR CONSTRUCTION ACTIVITY THAT OCCURS WITHIN THE PUBLIC RIGHT-OF-WAY, INCLUDING BUT NOT LIMITED TO SIDEWALK WORK AND ACTIVITIES THAT REQUIRE A LANE (OR ROAD) CLOSURE, SUCH AS CONNECTION TO SEWER MANHOLES AND WATER MAINS. THE MOT PLAN MUST BE CREATED BY A REGISTERED PROFESSIONAL ENGINEER WHO IS CERTIFIED TO DO SO BY THE FDOT MOT CERTIFICATION TRAINING. THE MOT PLAN MUST ALSO BE IN ACCORDANCE WITH FDOT DESIGN STANDARDS AND FDOT STANDARD SPECIFICATIONS REQUIREMENTS AND MUST BE REVIEWED AND APPROVED BY THE CITY OF ALACHUA.

2. THE CONTRACTOR SHALL SUBMIT THE MOT TO THE APPROPRIATE REGULATORY AUTHORITY PRIOR TO WORK REQUIRING THE MOT FOR APPROVAL. NO WORK IN THE ROW SHALL OCCUR UNTIL THE MOT IS APPROVED.

3. CONTRACTOR SHALL SUBMIT TO THE CITY OF ALACHUA FOR REVIEW AND APPROVAL A TRAFFIC CONTROL PLAN THAT SHALL DETAIL PROCEDURES AND PROTECTIVE MEASURES PROPOSED TO PROVIDE PROTECTION AND CONTROL OF TRAFFIC AFFECTED. THE TRAFFIC PLAN SHALL INCLUDE PROPOSED LOCATIONS AND TIME DURATIONS OF THE FOLLOWING ITEMS AS APPLICABLE:

A. PEDESTRIAN AND PUBLIC VEHICULAR TRAFFIC ROUTING
B. LANE AND SIDEWALK CLOSURES, RESTRICTIONS, AND REDUCTIONS ANTICIPATED DUE TO CONSTRUCTION OPERATIONS. DESCRIBE PROPOSED

DATES, HOURS, AND DURATION OF CLOSURE(S) AND SHOW PEDESTRIAN/VEHICULAR ROUTING AND MANAGEMENT. INDICATE TRAFFIC CONTROL DEVICES TO CONTROL MOVEMENT AROUND THE CLOSURE TO INCLUDE BARRICADE DETAILS.

C. ACCESS TO BUILDING IMMEDIATELY ADJACENT TO WORKSITE.
D. DRIVEWAYS BLOCKED BY CONSTRUCTION OPERATIONS.

4. CONTRACTOR SHALL NOTIFY IN WRITING BOTH THE CITY OF ALACHUA PUBLIC SERVICES AND THE ALACHUA COUNTY POLICE DEPARTMENT NO LESS THAN 7 DAYS PRIOR TO SUCH CLOSURES OR WHENEVER ROADS ARE IMPASSABLE.

5. CONTRACTOR SHALL IMMEDIATELY NOTIFY THE CITY OF ALACHUA PUBLIC SERVICES OF ANY VEHICULAR OR PEDESTRIAN SAFETY OR EFFICIENCY PROBLEMS INUCURRED AS A REUSLT OF THE WORK.

DEMOLITION GENERAL NOTES

1. THE CONTRACTOR SHALL BE RESPONSIBLE TO DISPOSE OF ALL DEMOLITION MATERIALS IN A SAFE AND LAWFUL MANNER. THE CONTRACTOR SHALL SALVAGE TO THE OWNER ANY ITEM AS DETERMINED BY THE OWNER. ONCE DEMOLISHED, MATERIAL SHALL BE DISPOSED OF PROPERLY AND IMMEDIATELY.

2. REMOVE ALL IMPROVEMENTS DEFINED ON THE DEMOLITION PLAN. SALVAGE ITEMS TO OWNER AS DEFINED BY THE OWNER'S REPRESENTATIVE AND CONSTRUCTION DOCUMENT SPECIFICATIONS.

3. EXISTING PAVEMENT AND SIDEWALK EDGES THAT BORDER NEW CONSTRUCTION OR DEMOLITION ARE TO BE SAW-CUT TO PROVIDE A SMOOTH TRANSITION

4. ALL EXISTING TREES ARE TO REMAIN UNLESS OTHERWISE NOTED.

5. ROOTS LARGER THAN 1 INCH IN DIAMETER ON TREES TO BE PRESERVED THAT ARE ENCOUNTERED DURING CONSTRUCTION MUST BE CUT CLEANLY AND COVERED OVER WITH SOIL BY THE END OF THE WORKING DAY.

6. ALL ASPHALT AND LIMEROCK WILL BE COMPLETELY REMOVED FROM AREAS THAT WILL BE LANDSCAPED. IN PARTICULAR, AREAS WHERE ASPHALT WILL BE REMOVED MUST HAVE THE TOP HARD SURFACE, LIMEROCK, AND COMPACTED SOIL REMOVED. REPLACEMENT SOIL SHALL BE CLEAN DEEP FILL OF PH 5.5 - 6.5. THE DEPTH OF UNCOMPACTED SOIL PRIOR TO PLANTING MUST BE AT LEAST 3 FEET TO ACCOMMODATE FUTURE TREE ROOT GROWTH. NO LIMEROCK, LARGE STONES, OR OTHER CONSTRUCTION DEBRIS CAN REMAIN IN AREAS TO BE LANDSCAPED.

PAVING, GRADING, AND DRAINAGE GENERAL NOTES

1. THE CONTRACTOR IS RESPONSIBLE FOR EROSION/SEDIMENTATION CONTROL PRACTICES DURING CONSTRUCTION TO MINIMIZE ON-SITE EROSION/SEDIMENTATION AND TO PROTECT AGAINST DAMAGE TO OFF SITE PROPERTY. THE FOLLOWING PRACTICES SHALL BE EMPLOYED:

A. EROSION AND SEDIMENTATION CONTROL SHALL BE THE RESPONSIBILITY OF THE CONTRACTOR. AREAS OF OFF-SITE DISCHARGE DURING CONSTRUCTION SHALL BE PROTECTED WITH A SEDIMENT BARRIER PER FLORIDA STORMWATER EROSION AND SEDIMENTATION CONTROL INSPECTOR'S MANUAL TO PREVENT OFF-SITE DISCHARGE OF SEDIMENTS. A SILT BARRIER SHALL SPECIFICALLY BE REQUIRED, CONSTRUCTED, AND MAINTAINED AS INDICATED ON THIS SHEET. TEMPORARY SEED AND MULCH SHOULD BE USED TO CONTROL ON-SITE EROSION WHEN IT IS NOT PRACTICAL TO ESTABLISH PERMANENT VEGETATION. SOD SHALL BE PLACED AS EARLY AS POSSIBLE ON ALL SLOPES STEEPER THAN 5 (FT) HORIZONTAL TO 1 (FT) VERTICAL. SOD SHALL BE PINNED AS REQUIRED. ALL EROSION AND SEDIMENTATION CONTROL MEASURES SHALL BE MAINTAINED IN WORKING ORDER THROUGHOUT THE CONSTRUCTION PHASE. THE CONTRACTOR SHALL INSPECT AND REPAIR AS NECESSARY THE EROSION/SEDIMENTATION PROTECTION AT THE END OF EACH WORKING DAY.

NOTE: EROSION/SEDIMENTATION CONTROL SHALL BE PLACED PRIOR TO SITE EXCAVATION AND SHALL REMAIN IN PLACE UNTIL SITE VEGETATION AND LANDSCAPING IS COMPLETE.

B. ALL INLET STRUCTURES AND PIPE SHALL BE PROTECTED FROM SILTATION BY CONSTRUCTING INLET PROTECTION AS DEFINED BY THESE PLANS OR IN THE FDOT STANDARDS. IF SILTATION OCCURS, THE CONTRACTOR IS RESPONSIBLE TO REMOVE SILTATION AS PART OF THE BASE CONTRACT AT NO ADDITIONAL COST TO THE OWNER.

C. EXCAVATED STORMWATER FACILITIES SHALL BE CONSTRUCTED AS PART OF THE INITIAL CONSTRUCTION. THE FACILITIES SHALL BE ROUGH GRADED TO THE DESIGN ELEVATIONS. AFTER THE CONTRIBUTING DRAINAGE AREA IS STABILIZED. THE FACILITIES BOTTOM SHALL BE OVER-EXCAVATED BY SIX INCHES, SCARIFIED, BACKFILLED WITH ARCHER FILL (HAVING NO MORE THAN 5% PASSING NO. 200 SIEVE), AND GRADED TO FINAL DESIGN GRADES. EXCESS AND UNSUITABLE SOILS SHALL BE REMOVED FROM THE BASIN (REMOVE ALL ACCUMULATED SILTS, CLAYS, ORGANIC, AND DEBRIS). FINALLY, SCARIFY AND RAKE BOTTOM AND VEGETATE.

D. PERMANENT VEGETATIVE STABILIZATION SHALL BE APPLIED ON FINE GRADED SITES AS SOON AS PRACTICAL. TEMPORARY SEEDING SHOULD BE EMPLOYED TO PREVENT EXPOSURE OF BARREN SOILS UNTIL PERMANENT VEGETATION CAN BE APPLIED.

E. ALL SLOPES 1:3 OR STEEPER REQUIRE LAPPED OR PEGGED SOD.

F. EROSION, SEDIMENT AND TURBIDITY CONTROL ARE THE RESPONSIBILITY OF THE CONTRACTOR. THESE DELINEATED MEASURES ARE THE MINIMUM REQUIRED, WITH ADDITIONAL CONTROLS TO BE UTILIZED AS NEEDED, DEPENDENT UPON ACTUAL SITE CONDITIONS AND CONSTRUCTION OPERATION.

G. ALL SYNTHETIC BALES, SILT FENCE, AND OTHER EROSION CONTROL MEASURES SHALL BE REMOVED AT THE COMPLETION OF THE PROJECT.

2. THE CONTRACTOR SHALL MAINTAIN IN HIS POSSESSION A COPY OF THE WATER MANAGEMENT DISTRICT CONSTRUCTION PERMIT. HE SHALL BE RESPONSIBLE FOR ADHERENCE TO ALL CONDITIONS CONTAINED IN THE PERMIT.

3. PROPOSED SPOT ELEVATIONS REPRESENT FINISHED PAVEMENT OR GROUND SURFACE GRADE UNLESS OTHERWISE NOTED ON DRAWINGS.

4. CONTRACTOR SHALL SUBMIT FOR REVIEW TO THE OWNER AND OWNER'S ENGINEER SHOP DRAWINGS ON ALL PRECAST AND MANUFACTURED ITEMS TO BE USED ON THIS SITE. FAILURE TO OBTAIN APPROVAL BEFORE INSTALLATION MAY RESULT IN REMOVAL AND REPLACEMENT AT CONTRACTOR'S EXPENSE. ENGINEER'S APPROVAL OF A SHOP DRAWING DOES NOT RELIEVE THE CONTRACTOR'S RESPONSIBILITY FOR THE PERFORMANCE OF THE ITEM.

5. THE COST OF ALL TESTING OF COMPACTION AND OTHER REQUIRED TESTS SHALL BE PAID BY THE CONTRACTOR AND MADE AVAILABLE TO THE ENGINEER OF RECORD DURING SITE INSPECTIONS.

6. GENERAL CONTRACTOR TO CONTACT ENGINEER OF RECORD AND THE OWNER REPRESENTATIVE 48 HOURS IN ADVANCE PRIOR TO BACKFILLING TRENCHES FOR FIELD INSPECTION AND PRIOR TO LAYING ASPHALT FOR FIELD INSPECTION.

7. CONTRACTOR IS TO SUBMIT FDOT APPROVED ASPHALT DESIGN MIXES TO THE OWNER'S REPRESENTATIVE AND ENGINEER OF RECORD BEFORE ANY WORK IS TO COMMENCE ON PROJECT. THE MIXTURE AT THE PLANT OR ON THE ROAD SHALL NOT EXCEED 335 DEGREES. THE CONTRACTOR SHALL NOTIFY THE OWNER'S REPRESENTATIVE AND PROVIDE TEMPERATURE READINGS PRIOR TO LAYING ASPHALT.

8. AS DETERMINED NECESSARY AND DIRECTED BY CITY OF ALACHUA OR ENGINEER OF RECORD, THE CONTRACTOR SHALL UNDERCUT ALL UNSUITABLE MATERIAL 24 INCHES BELOW THE BOTTOM OF ANY PROPOSED LIMEROCK BASE, AND SHALL BACKFILL WITH FILL MATERIAL MEETING FDOT STANDARD SPECIFICATIONS FOR ROAD AND BRIDGE CONSTRUCTION. SEE FDOT INDEX NO. 500 AND 505.

9. PROVIDE LEVEL PLATFORM IN FRONT OF ALL EGRESS DOORS. THE FLOOR SURFACE ON BOTH SIDES OF A DOOR SHALL BE AT THE SAME ELEVATION. THE FLOOR SURFACE OR LANDING ON EACH SIDE OF THE DOOR SHALL EXTEND FROM THE DOOR IN THE CLOSED POSITION A DISTANCE EQUAL TO THE DOOR WIDTH AND SHALL COMPLY WITH SECTION 4.13.6 MANEUVERING CLEARANCES AT DOORS OF THE FLORIDA ACCESSIBILITY CODE FOR BUILDING CONSTRUCTION.

10. RAMPS SHALL HAVE LEVEL LANDINGS AT THE BOTTOM AND TOP OF EACH RAMP RUN. CURB RAMPS ARE NOT REQUIRED TO HAVE LANDINGS. LANDINGS SHALL HAVE THE FOLLOWING FEATURES:

A. THE LANDING SHALL BE AT LEAST AS WIDE AS THE RAMP RUN LEADING TO IT.

B. ALL LANDINGS ON RAMPS SHALL BE NOT LESS THAN 60" CLEAR, AND THE BOTTOM OF EACH RAMP SHALL HAVE NOT LESS THAN 72" OF STRAIGHT AND LEVEL CLEARANCE.

C. IF RAMPS CHANGE DIRECTION AT LANDINGS, THE MINIMUM LANDING SIZE SHALL BE 60"X60". IF A RAMP RUN HAS A RISE GREATER THAN 6" OR A HORIZONTAL PROJECTION GREATER THAN 72" THEN IT SHALL HAVE HANDRAILS ON BOTH SIDES. HANDRAILS ARE NOT REQUIRED ON CURB RAMPS. HANDRAILS SHALL BE SHOWN ON THE SITE PLAN.

11. THE CONTRACTOR SHALL STOCKPILE TOPSOIL AND CONSTRUCTION MATERIALS IN AREAS DESIGNATED BY THE OWNER.

12. THE CONTRACTOR IS RESPONSIBLE FOR PROVIDING RECORD DRAWINGS AS NOTED IN NOTE #29 UNDER SITE GENERAL NOTES.

13. ALL CONCRETE USED SHALL BE 2,500 PSI MINIMUM.

14. ALL WELLS, CLEANOUTS, MANHOLE TOPS, PULL BOX COVERS AND OTHER UTILITY APPURTENANCES IN THE AREA OF REDEVELOPMENT SHALL BE PROTECTED AND TOPS ADJUSTED TO MATCH PROPOSED GRADES.

15. CONTRACTOR SHALL SAW CUT, TACK, AND MATCH EXISTING PAVEMENT AT LOCATIONS WHERE NEW PAVEMENT MEETS ANY EXISTING PAVEMENT.

16. SOD SHALL BE PLACED AROUND ALL STRUCTURES AS DIRECTED BY THE FDOT INDEX NO. 281. ALL OTHER DISTURBED AREAS SHALL BE SEEDED

17. ALL STORM SEWER CURB AND DITCH BOTTOM INLETS SHALL CONFORM TO THE APPLICABLE FDOT INDEX. ALL DRAINAGE STRUCTURES WITH

GRATES THAT ARE LOCATED IN GRASSED AREAS SHALL HAVE THE GRATE CHAINED TO THE STRUCTURE USING AN EYE BOLT AND CHAIN.

18. ALL CONCRETE STRUCTURES SHALL HAVE ALL EXPOSED EDGES CHAMFERED 3/4" AND CLASS I SURFACE FINISH.

19. ALL HDPE FITTINGS AND CONNECTORS SHALL BE SOIL TIGHT. SEE SPECIFICATIONS FOR MORE INFORMATION.

20. COMPACTION OF ALL MATERIALS SHALL BE LIMITED TO STATIC MODE ONLY, UNLESS DIRECTED OTHERWISE BY THE ENGINEER OR RECORD.

21. ALL RCP PIPE JOINTS SHALL BE WRAPPED WITH FILTER FABRIC IN ACCORDANCE WITH FDOT STANDARD SPECIFICATION SECTION 430.

WATER AND WASTEWATER GENERAL NOTES

1. MATERIALS AND CONSTRUCTION METHODS FOR WATER AND WASTEWATER SYSTEMS SHALL BE IN ACCORDANCE WITH THE LOCAL REGULATORY AGENCY CODES, PLANS, AND SPECIFICATIONS FOR CONSTRUCTION, LATEST REVISION THEREOF AND SUPPLEMENTAL SPECIFICATIONS THERETO. APPROVAL AND CONSTRUCTION OF ALL UTILITY EXTENSIONS AND CONNECTIONS MUST BE COORDINATED THROUGH THE REGULATORY AGENCY DEPARTMENT FOR PUBLIC UTILITIES.

2. IT IS THE CONTRACTOR'S RESPONSIBILITY TO NOTIFY ALL UTILITY COMPANIES TO DISCONNECT OR REMOVE THEIR FACILITIES PRIOR TO REMOVING OR DEMOLISHING ANY EXISTING STRUCTURES FROM THE SITE.

3. THE CONTRACTOR IS RESPONSIBLE FOR ANY NECESSARY UTILITY FIELD LOCATION AND RELOCATION AS REQUIRED.

4. THE COST OF ALL TESTING OF COMPACTION AND OTHER REQUIRED TESTS SHALL BE PAID BY THE CONTRACTOR AND MADE AVAILABLE TO THE ENGINEER OF RECORD DURING SITE INSPECTIONS.

5. THE CONTRACTOR SHALL PERFORM AN INFILTRATION/EXFILTRATION TEST ON GRAVITY SEWERS IN ACCORDANCE WITH THE REGULATORY JURISDICTION. SAID TESTS ARE TO BE CERTIFIED BY THE ENGINEER AND SUBMITTED TO THE REGULATORY AGENCY FOR APPROVAL. COORDINATION AND NOTIFICATION OF PARTIES US THE CONTRACTOR'S RESPONSIBILITY.

6. ALL FORCE MAINS SHALL BE SUBJECT TO A HYDROSTATIC PRESSURE TEST IN ACCORDANCE WITH THE REGULATORY AGENCY HAVING JURISDICTION. SAID TESTS ARE TO BE CERTIFIED BY THE ENGINEER AND SUBMITTED TO THE REGULATORY AGENCY FOR APPROVAL. COORDINATION AND NOTIFICATION OF PARTIES IS THE CONTRACTOR'S RESPONSIBILITY.

7. CONTRACTOR SHALL SUBMIT FOR REVIEW TO THE OWNER AND OWNER'S ENGINEER SHOP DRAWINGS ON ALL PRECAST AND MANUFACTURED ITEMS TO BE USED ON THIS SITE. FAILURE TO OBTAIN APPROVAL BEFORE INSTALLATION MAY RESULT IN REMOVAL AND REPLACEMENT AT CONTRACTOR'S EXPENSE. ENGINEER'S APPROVAL OF A SHOP DRAWING DOES NOT RELIEVE THE CONTRACTOR'S RESPONSIBILITY FOR THE PERFORMANCE OF THE ITEM.

8. A HORIZONTAL SEPARATION OF TEN FEET PREFERRED, BUT NO LESS THAN SIX FEET, SHALL BE MAINTAINED BETWEEN POTABLE WATER MAINS AND GRAVITY OR PRESSURE WASTEWATER MAINS, WASTEWATER FORCE MAINS, AND RECLAIMED WATER MAINS NOT REGULATED UNDER PART III OF CHAPTER 62-610, F.A.C. A HORIZONTAL SEPARATION OF TEN FEET PREFERRED, BUT NO LESS THAN THREE FEET, SHALL BE MAINTAINED BETWEEN POTABLE WATER MAINS AND VACUUM WASTEWATER MAINS. A HORIZONTAL SEPARATION OF THREE FEET SHALL BE MAINTAINED BETWEEN POTABLE WATER MAINS AND STORM SEWERS, STORMWATER FORCE MAINS, AND RECLAIMED WATER MAINS REGULATED UNDER PART III OF CHAPTER 62-610, F.A.C.

9. WHEN POTABLE WATER MAINS CROSS OTHER PIPES, THE TWO PIPES SHALL HAVE JOINTS A MINIMUM OF SIX FEET FROM THE CROSSING. WHEN POTABLE WATER MAINS CROSS UNDERNEATH OTHER PIPES, THE MINIMUM VERTICAL SEPARATION IS TWELVE INCHES. WHEN POTABLE WATER MAINS CROSS ABOVE PRESSURE WASTEWATER MAINS, WASTEWATER FORCE MAINS, AND RECLAIMED WATER MAINS, THE MINIMUM VERTICAL SEPARATION IS TWELVE INCHES. WHEN POTABLE WATER MAINS CROSS ABOVE GRAVITY AND VACUUM WASTEWATER MAINS, STORM SEWERS, AND STORMWATER FORCE MAINS, THE PREFERRED VERTICAL SEPARATION IS TWELVE INCHES AND THE THE MINIMUM VERTICAL SEPARATION IS SIX INCHES.

10. ALL WATER MAINS SHALL HAVE A MINIMUM OF 36 INCHES OF COVER.

11. RESTRAINED JOINTS SHALL BE PROVIDED AT ALL FITTINGS AND HYDRANTS IN ACCORDANCE WITH AWWA STANDARDS.

12. ALL PVC WATER SERVICE LINES SHALL BE SCH 40 PVC.

13. THE SITE WORK CONTRACTOR SHALL ENGAGE THE SERVICES OF A LICENSED UNDERGROUND UTILITY AND EXCAVATION CONSTRACTOR TO INSTALL THE NEW WATER SERVICE LINE.

14. ALL SANITARY SEWER SERVICE LATERALS SHALL BE 4" PVC SDR 35 OR 6" PVC SDR 35 WITH A CLEAN-OUT LOCATED PER THE PLANS. MINIMUM SLOPE FOR 4" LATERALS SHALL BE 1.0% AND A MINIMUM CLEANOUT SPACING OF 75 FEET ON-CENTER AND MINIMUM SLOPE FOR 6" LATERALS SHALL BE 0.6% AND A MINIMUM CLEANOUT SPACING OF 100 FEET ON-CENTER.

15. PUBLIC UTILITY EASEMENTS WILL BE PROVIDED AS REQUIRED FOR ALL UTILITIES SHOWN HEREON BY METES AND BOUND DESCRIPTION AND IN ACCORDANCE WITH THE REGULATORY AGENCY DEPARTMENT FOR PUBLIC UTILITIES.

ELECTRIC SERVICE GENERAL NOTES

1. ALL ELECTRICAL UTILITIES AND INFORMATION SHOWN ON THE CIVIL PLANS ARE FOR LOCATION AND COORDINATION PURPOSES ONLY. REFER TO ELECTRICAL PLANS BY OTHERS FOR THE ELECTRICAL DESIGN AND DETAILS.

2. ELECTRIC DESIGN PROVIDED BY OTHERS.



RS&H, Inc.

10748 Deerwood Park Blvd. South Jacksonville, Florida 32256-0597 904-256-2500 Fax 904-256-2503 www.rsandh.com FL Cert. Nos. AAC001886 * IB26000956 * 5620 * LCC000210 * GB238





14193 NW 119TH TERRACE ALACHUA, FL 32615

CONSULTANTS



est. 1988 FLORIDA CA-5075

(352) 331-1976

DANIEL H. YOUNG

| NO. | DESCRIPTION | |
|-----------|-------------|--|
| | | |
| | | |
| | | |
| | | |
| | | |
| | | |
| | | |
| | | |
| | | |
| | | |
| | | |
| DATE ISSU | ED: | |
| SCALE: | | |
| DRAWN BY | ' : | |
| REVIEWED | BY: | |

GENERAL NOTES

CHW PROJECT NUMBER

© 2016 RS&H, INC.

SHEET NUMBER

C0.10

ABBREVIATIONS

FEET (WHEN USED WITH LENGTHS) NORTH NORTHING - EASTING DEGREES MINUTES (WHEN USED WITH ANGLES) NOT APPLICABLE NORTH AMERICAN VERTICAL DATUM OF 1988 SECONDS NAVD NATIONAL GEODETIC VERTICAL DATUM OF PERCENT NUMBER NATIONAL POLLUTANT DISCHARGE **ELIMINATION SYSTEM** AASHTO ASSOCIATION OF STATE HIGHWAY AND NOT TO SCALE **ACRES** AMERICAN WITH DISABILITIES ACT ON CENTER AMERICAN NATIONAL STANDARDS OVERHEAD WIRE OFFICIAL RECORDS BOOK ARCHITEC OCCUPATIONAL SAFETY AND HEALTH ARV AIR RELEASE VALVE **ADMINISTRATION** AMERICAN SOCIETY FOR TESTING AND AWWA AMERICAN WATER WORKS ASSOCIATION **PAVEMENT** POINT OF CURVATURE POINT OF COMPOUND CURVE BACK OF CURB BACKFLOW PREVENTER PERFORATED BLDG BUILDING PROPOSED ВМ POINT OF TANGENCY BENCHMARK BEST MANAGEMENT PRACTICE POLYVINYL CHLORIDE POINT OF VERTICAL INTERSECTION BOC BACK OF CURB BEGIN VERTICAL CURVE STATION **BVCS** BEGIN VERTICAL CURVE ELEVATION RADIUS **BOTTOM OF WALL** REINFORCED CONCRETE PIPE BUILDING SETBACK LINE RAISED REFLECTIVE PAVEMENT MARKER REDUCED PRESSURE ZONE CABLE TELEVISION RIGHT CATV RECLAIMED WATER MAIN CURB INLET R/W RIGHT-OF-WAY CAST IRON PIPE CORRUGATED METAL PIPE co CLEANOUT SOUTH CONC CONCRETE COORD COORDINATE SANITARY SEASONAL HIGH WATER ELEVATION COUNTY ROAD C/0 SLOPE CLEANOUT SUPERPAVI STATE ROAD DIAMETER AT BREAST HEIGHT SANITARY SEWER DRAINAGE EASEMENT STORM STA STATION DEGREE DIAMETER STANDARD DIP **DUCTILE IRON PIPE** DWG DRAWING TEMPORARY CONSTRUCTION EASEMENT **TFMPORARY** TOP OF BANK RATE OF ELEVATION EAST TELEVISION TW TOP OF WALL EA EACH **TYPICAL** ELEVATION ELEVATION EOP EDGE OF PAVEMENT **EOR** UNITED STATES FOUNDRY ELLIPTICAL REINFORCED CONCRETE PIPE USGS UNITED STATES GEOLOGICAL SURVEY **ERCP ESMT** EASEMENT UTIL UTILITY END VERTICAL CURVE STATION **EVCE** END VERTICAL CURVE ELEVATION VERTICAL VERTICAL CURVE VCP VITRIFIED CLAY PIPE FLORIDA ADMINISTRATIVE CODE FLORIDA BEARING RATIO FRICTION COURSE FLORIDA DEPARTMENT OF ENVIRONMENTAL WATER PROTECTION FLORIDA DEPARTMENT OF TRANSPORTATION FINISHED FLOOR ELEVATION WASTEWATER WWF WELDED WIRE FABRIC *FHWA* FLORIDA HIGHWAY ADMINISTRATION FIG FIGURE **FORCE MAIN** FOC FACE OF CURB FLORIDA STATUTES FEET GALVANIZED GM GAS MAIN GATE VALVE HIGH DENSITY POLYETHYLENE HIGH POINT IDENTIFICATION INV EL INVERT ELEVATION IRON PIPE VERTICAL CURVE RATE OF CHANGE LENGTH LANDSCAPE ARCHITECT LIMEROCK BEARING RATIO LAND DEVELOPMENT REGULATION LINEAR FEET LOW POINT LEFT MAXIMUM MATCH EXISTING MANHOLE

MINIMUM MISCELLANEOUS

MUTCD MANUAL ON UNIFORM TRAFFIC CONTROL

SIGNAGE

SIGNS ARE PER FDOT SPECIFICATIONS OR PER MUTCD. SIGN POSTS AND INSTALLATION SHALL BE PER FDOT INDEX NO. 11860. SIGN PLACEMENT SHALL BE PER FDOT INDEX NO.



FTP-20-06 (12" X 18") PER FDOT INDEX NO. 17355



R1-1 "STOP" - SEE PLANS FOR SIZE

SITE INFORMATION EX. PROPERTY LINE ----- LANDSCAPE BUFFER LINE BUILDING SETBACK LINE ---- WETLAND LIMITS LINE --- WETLAND SETBACK LINE CENTER LINE ---- EASEMENT LINE ----- RIGHT-OF-WAY LINE — SF — SF — SILT FENCE LINE TB TB TREE BARRICADE LINE EX. STRUCTURE OR BUILDING PROPOSED BUILDING PROPOSED ASPHALTIC PAVEMENT PROPOSED CONCRETE PAVEMENT PROPOSED DETECTABLE WARNING SURFACE DIRECTIONAL TRAFFIC ARROW PER FDOT INDEX NO. 17346 **WATERSHED DIVIDE** EX. ELEVATION CONTOUR PROPOSED CONTOUR 93.2× EX. SPOT ELEVATION 93.23 ♦ PROPOSED SPOT ELEVATION DIRECTION OF SURFACE DRAINAGE FLOW PROPOSED SWALE LINE ____ х ____ х ___ **EX. FENCE** —○—O—O—PROPOSED FENCE 12" PINE EX. TREE (SIZE & TYPE) 1234 (**EX. TREE (TREE ID)** EX. TREE TO BE REMOVED (SIZE & TYPE) EX. TREE TO BE REMOVED (TREE ID)

PROJECT BENCHMARK

STORMWATER

THE PROPOSED STORMWATER STRUCTURES DEPICTED BELOW ARE DRAWN PER FDOT SPECIFICATIONS AND TO SCALE WHEN SHOWN ON THE PLAN SHEETS. —— ST ——— ST —— EX. GRAVITY STORMWATER MAIN PROPOSED GRAVITY STORMWATER MAIN (PIPE LENGTHS ARE FROM N-E LOCATION OF A STRUCTURE TO N-E LOCATION OF A STRUCTURE) (ST) EX. STORMWATER MANHOLE N-E LOCATION TOP/RIM ELEV. LOCATION PROPOSED 48" DIA. STORMWATER MANHOLE PER FDOT ✓ INDEX. NO. 200 AND 201 N-E LOCATION TOP/GRATE ELEV. LOCATION PROPOSED CIRCULAR AREA DRAIN TOP/GRATE ELEV. LOCATION PROPOSED SQUARE AREA DRAIN N-E LOCATION TOP ELEV. LOCATION PROPOSED TYPE 1 CURB INLET TOP PER FDOT INDEX NO. 210 (SEE PLANS FOR BOTTOM SPECIFICATION) N-E LOCATION TOP ELEV. LOCATION PROPOSED TYPE 2 CURB INLET TOP PER FDOT INDEX NO. 210 (SEE PLANS FOR BOTTOM SPECIFICATION) N-E LOCATION PROPOSED TYPE 3 CURB INLET TOP PER FDOT INDEX NO. TOP ELEV. LOCATION 210 (SEE PLANS FOR BOTTOM SPECIFICATION) N-E LOCATION PROPOSED TYPE 4 CURB INLET TOP PER FDOT INDEX NO. TOP ELEV. LOCATION 210 (SEE PLANS FOR BOTTOM SPECIFICATION) TOP ELEV. LOCATION PROPOSED TYPE 5 CURB INLET TOP PER FDOT INDEX NO. 211 (SEE PLANS FOR BOTTOM SPECIFICATION) N-E LOCATION TOP ELEV. LOCATION PROPOSED TYPE 6 CURB INLET TOP PER FDOT INDEX NO. 211 (SEE PLANS FOR BOTTOM SPECIFICATION) N-E LOCATION TOP/GRATE ELEV. LOCATION PROPOSED TYPE 9 CURB INLET TOP PER FDOT INDEX NO. 214 (SEE PLANS FOR BOTTOM SPECIFICATION) PROPOSED TYPE 'C' DITCH BOTTOM INLET TOP PER FDOT TOP/GRATE ELEV. LOCATION INDEX NO. 232 (SEE PLANS FOR GRATE MATERIAL AND **BOTTOM SPECIFICATION)** N-E LOCATION PROPOSED TYPE 'D' DITCH BOTTOM INLET TOP PER FDOT TOP/GRATE ELEV. LOCATION INDEX NO. 232 (SEE PLANS FOR GRATE MATERIAL AND BOTTOM SPECIFICATION) PROPOSED TYPE 'E' DITCH BOTTOM INLET TOP PER FDOT N-E LOCATION TOP/GRATE ELEV. LOCATION INDEX NO. 232 (SEE PLANS FOR GRATE MATERIAL AND N-E LOCATION PROPOSED TYPE 'F' DITCH BOTTOM INLET TOP WITH STEEL TOP/GRATE ELEV. LOCATION GRATE PER FDOT INDEX NO. 233 (SEE PLANS FOR BOTTOM TOP/GRATE ELEV. LOCATION PROPOSED TYPE 'G' DITCH BOTTOM INLET TOP WITH STEEL GRATE PER FDOT INDEX NO. 233 (SEE PLANS FOR BOTTOM SPECIFICATION) PROPOSED TYPE 'H' DITCH BOTTOM INLET TOP PER FDOT INDEX NO. 232 (SEE PLANS FOR GRATE MATERIAL AND INDEX NO. 232 (SEE PLANS FOR GRATE MATERIAL AND BOTTOM SPECIFICATION) N-E LOCATION PROPOSED TYPE 'J' DITCH BOTTOM INLET TOP WITH STEEL TOP/GRATE ELEV. LOCATION GRATE PER FDOT INDEX NO. 234 (SEE PLANS FOR BOTTOM SPECIFICATION) PIPE INV. LOCATION -PROPOSED U-TYPE CONCRETE ENDWALLS WITH GRATES PER FDOT INDEX NO. 260 (SEE PLANS FOR SIZE) N-E LOCATION ¬ PROPOSED FLARED END SECTION PER FDOT INDEX NO. 270 (SEE PLANS FOR SIZE) N-E LOCATION PIPE INV. ELEV. LOCATION PROPOSED CROSS DRAIN MITERED END SECTION PER FDOT INDEX NO. 272 (SEE PLANS FOR SIZE) N-E LOCATION PIPE INV. ELEV. LOCATION PROPOSED SIDE DRAIN MITERED END SECTION PER FDOT INDEX NO. 273 (SEE PLANS FOR SIZE) (S-10) PROPOSED STORMWATER STRUCTURE ID TAG POTABLE AND RECLAIMED

WATER

| | | *************************************** |
|---------|------------|--|
| w w - | | EX. POTABLE WATER MAIN |
| | | PROPOSED POTABLE WATER MAIN |
| RCW RCW | | EX. RECLAIMED WATER MAIN |
| | | PROPOSED RECLAIMED WATER MAIN |
| | Ч | 11.25' BEND W/ MECHANICALLY RESTRAINED JOINTS (POTABLE AND RCW) |
| | ~ | 22.5' BEND W/ MECHANICALLY RESTRAINED JOINTS (POTABLE AND RCW) |
| | ~ | 45° BEND W/ MECHANICALLY RESTRAINED JOINTS (POTABLE AND RCW) |
| | - | 90 [°] BEND W/ MECHANICALLY RESTRAINED JOINTS (POTABLE AND RCW) TEE (POTABLE AND RCW) |
| | + | CROSS (POTABLE AND RCW) |
| | OII | BLOWOFF ASSEMBLY (POTABLE AND RCW) |
| | M | REDUCER (POTABLE AND RCW) |
| | \bowtie | EX. GATE VALVE AND BOX (POTABLE AND RCW) |
| | H | PROPOSED GATE VALVE AND BOX (POTABLE AND RCW |
| | ⊕ | EX. AIR RELEASE VALVE (POTABLE AND RCW) |
| | 0 | PROPOSED AIR RELEASE VALVE (POTABLE AND RCW) |
| | Ç, | EX. FIRE HYDRANT ASSEMBLY |
| | 0 | PROPOSED FIRE HYDRANT ASSEMBLY |
| | ļ | PROPOSED SAMPLE POINT |
| | | EX. WATER METER (POTABLE AND RCW) |
| | | PROPOSED POTABLE WATER METER |
| | | PROPOSED POTABLE WATER BACK FLOW PREVENTER |
| | \Diamond | PROPOSED RECLAIMED WATER METER |
| | \bigcirc | EX. WATER WELL |
| | ф | EX, HOSE BIB (POTABLE AND RECLAIMED) |
| | ф | PROPOSED HOSE BIB (POTABLE AND RECLAIMED) |
| | 11) | PROPOSED FITTING ID TAG (POTABLE AND RECLAIMED |

WASTEWATER

---- WW ---- WW ---- EX. GRAVITY WASTEWATER MAIN —— P-WW ———— PROPOSED GRAVITY WASTEWATER MAIN (PIPE LENGTHS ARE FROM N-E LOCATION OF A STRUCTURE TO N-E **LOCATION OF A STRUCTURE)** ---- FM ----- FM ---- EX. WASTEWATER FORCE MAIN P-FM PROPOSED WASTEWATER FORCE MAIN S EX. WASTEWATER MANHOLE N-E LOCATION RIM ELEV. LOCATION PROPOSED WASTEWATER MANHOLE **⊗** EX. WASTEWATER CLEANOUT • PROPOSED WASTEWATER CLEANOUT PROPOSED WASTEWATER GREASE TRAP MH# PROPOSED WASTEWATER MANHOLE ID 11.25° BEND W/ MECHANICALLY RESTRAINED JOINTS (WW FORCE MAIN) 22.5° BEND W/ MECHANICALLY RESTRAINED JOINTS (WW FORCE MAIN) √ 45° BEND W/ MECHANICALLY RESTRAINED JOINTS (WW FORCE MAIN) L 90° BEND W/ MECHANICALLY RESTRAINED JOINTS (WW FORCE MAIN) △ WYE W/ MECHANICALLY RESTRAINED JOINTS (WW FORCE MAIN) **► EX. PLUG VALVE AND BOX (WW FORCE MAIN)** ► PROPOSED PLUG VALVE AND BOX (WW FORCE MAIN)

MISCELLANEOUS UTILITIES

⊕ EX. AIR RELEASE VALVE (WW FORCE MAIN)

PROPOSED AIR RELEASE VALVE (WW FORCE MAIN)

THE PROPOSED UTILITIES BELOW ARE DESIGN BY OTHERS AND ARE DEPICTED FOR COORDINATION PURPOSES ONLY. REFER TO PLANS BY OTHERS FOR EXACT LOCATIONS, DIMENSION, AND DETAILS.

P-ATT PROPOSED AT&T LINE

—— BC —— BC —— EX. BURIED CABLE LINE

P-BC PROPOSED BURIED CABLE LINE

BTEL EX. BURIED TELEPHONE LINE

| | - P-TEL- | | PROPOSED TELEPHONE LINE |
|--------|-----------|---------------|--------------------------------|
| | CATV — | | EX. CABLE TELEVISION LINE |
| | -P-TV - | | PROPOSED CABLE/TELEVISION LINE |
| — го | | FO | EX. FIBER OPTIC LINE |
| | - UGTEL - | | EX. UNDERGROUND TELEPHONE LINE |
| | | te | EX. TELEPHONE PEDESTAL |
| | | | EX. TELEVISION/CABLE PEDESTAL |
| снw | | CHW | EX. CHILLED WATER MAIN |
| | P-CHW- | | PROPOSED CHILLED WATER MAIN |
| | FIRE - | | EX. FIRE MAIN |
| | P-FIRE- | | PROPOSED FIRE MAIN |
| IRR | | IRR | EX. IRRIGATION LINE |
| | P-IRR - | | PROPOSED IRRIGATION LINE |
| | STEAM - | | EX. STEAM LINE |
| | P-STEAM | | PROPOSED STEAM LINE |
| | P-CLAY - | | PROPOSED CLAY ELECTRIC LINE |
| — Е | | Е — | EX. ELECTRIC LINE |
| | - P-E - | | PROPOSED ELECTRIC LINE |
| EN | | EN | EX. ENERGY LINE |
| | P-LIGHT- | | PROPOSED PRIVATE LIGHTING LINE |
| —— онw | | онw —— | EX. OVERHEAD WIRE LINE |
| UGE | | UGE — | EX. UNDERGROUND ELECTRIC LINE |
| | | ф | EX. LIGHT |
| | | Ø | EX. UTILITY POLE |
| | | P | EX. UTILITY POLE |
| | | 0 | EX. WOOD POWER POLE |
| | | \rightarrow | EX. GUY ANCHOR |
| | | T | PROPOSED TRANSFORMER |
| —— GAS | | GAS | EX. GAS LINE |

P-GAS PROPOSED GAS LINE

© EX. GAS MARKER

G EX. GAS MARKER

1. THIS LEGEND IS ALL INCLUSIVE AND MAY INCLUDE ITEMS NOT A PART OF THIS PLAN SET.

2. SYMBOLS SHOWN ON THIS SHEET ARE FOR ILLUSTRATIVE PURPOSES ONLY. UNLESS NOTED OTHERWISE, SYMBOLS IN THESE PLANS MAY NOT BE REPRESENTATIVE OF SIZE.



RS&H, Inc.

10748 Deerwood Park Blvd. South Jacksonville, Florida 32256-0597 904-256-2500 Fax 904-256-2503 www.rsandh.com FL Cert. Nos. AAC001886 * IB26000956 * 5620 * LCC000210 * GB238





14193 NW 119TH TERRACE ALACHUA, FL 32615

CONSULTANTS



est. 1988 FLORIDA DANIEL H. YOUNG

| REVISIONS | | | | | | |
|-----------|-------------|------|--|--|--|--|
| NO. | DESCRIPTION | DATE | | | | |
| | | | | | | |
| | | | | | | |
1/04/17 DATE ISSUED: SCALE: N/A **DRAWN BY: REVIEWED BY:** CHW PROJECT NUMBER

© 2016 RS&H, INC.

LEGEND

SHEET NUMBER

C0.11

I. INTRODUCTION

THIS DOCUMENT WAS PREPARED IN ORDER TO ILLUSTRATE COMPLIANCE WITH CHAPTER 62-621.300 (4) OF THE FLORIDA ADMINISTRATIVE CODE, WHICH PERTAINS TO THE GENERIC PERMIT FOR STORMWATER DISCHARGE FROM LARGE AND SMALL CONSTRUCTION ACTIVITIES. THE ADMINISTRATIVE CODE GRANTS THE FLORIDA DEPARTMENT OF ENVIRONMENTAL PROTECTION (FDEP) THE AUTHORITY TO REGULATE POINT SOURCE DISCHARGE OF STORMWATER FROM CONSTRUCTION SITES. THIS DOCUMENT ESTABLISHES A STORMWATER POLLUTION PREVENTION PLAN FOR THE SITE AND IS ORGANIZED TO CORRESPOND TO PART V OF FDEP DOCUMENT NO. 62-621.300(4)(a). FDEP FORM 62-621.300(4)(b) IS TO BE SUBMITTED IN CONJUNCTION WITH THIS DOCUMENT.

II. SITE DESCRIPTION

COUNTY:
SECTION, TOWNSHIP, RANGE:
COUNTY PARCEL NO.:
STREET ADDRESS:
PROJECT AREA:
SITE LOCATION MAP:

ALACHUA COUNTY, FLORIDA
SECTION 13, TOWNSHIP 8 SOUTH, RANGE 18 EAST
03191-010-001
11900 NW US 441 HWY, ALACHUA, FLORIDA 32615
±14.53 ACRES
SEE COVER SHEET OF CONSTRUCTION DRAWINGS

A. NATURE OF CONSTRUCTION ACTIVITY

THE PROPOSED DEVELOPMENT IS THE CONSTRUCTION OF THREE (3) ±40,000 SF RESEARCH BUILDINGS ASSOCIATED PAVEMENT FOR DRIVEWAYS AND PARKING, SIDEWALKS, UTILITIES, AND STORMWATER MANAGEMENT FACILITY(S). THE PROJECT SITE IS LOCATED AT 11900 NW US 441 HWY, ALACHUA, FLORIDA. THE PROJECT SITE TOTAL AREA IS APPROXIMATELY 14.53 ACRES.

B. SEQUENCE OF MAJOR SOIL DISTURBING ACTIVITIES

- 1. PRIOR TO CONSTRUCTION, SILT FENCING AND TREE PROTECTION FENCING SHALL BE INSTALLED AND ALL EXISTING STORM DRAINAGE SWALE AND INLETS SHALL
- BE PROTECTED IN ACCORDANCE WITH FDOT INDEX NO. 102 AND THESE PLANS.
 2. THE CONSTRUCTION SERVICE ENTRANCE SHALL BE STABILIZED TO MINIMIZE THE CREATION OF DUST AND OFF-SITE TRACKING OF SEDIMENTS.
- 3. ONLY THE AREA COMPRISING THE PROPOSED STORMWATER MANAGEMENT FACILITY(S) SHALL BE CLEARED AND GRUBBED OF UNWANTED VEGETATION.
 4. THE PROPOSED STORMWATER MANAGEMENT FACILITY(S) SHALL BE CONSTRUCTED.
- 4. THE PROPOSED STORMWATER MANAGEMENT FACILITY(S) SHALL BE CONSTRUCTED.
 5. IF SUITABLE, THE EXCAVATED SOIL FROM THE FACILITY(S) MAY BE USED AS FILL FOR ON-SITE GRADING THAT IS DEPICTED IN THESE CONSTRUCTION PLANS. THE
- CONTRACTOR SHALL DISPOSE OF ALL UNSUITABLE MATERIAL ON-SITE OR OFF-SITE TO A PERMITTED LOCATION.

 6 THE REMAINING PORTION OF THE SITE THAT IS TREATED BY THE CONSTRUCTED STORMWATER MANAGEMENT FACILITY(S) SHALL BE CLEARED AND GRUBBED.
- 7. THE PERMANENT ROADWAYS/DRIVEWAYS SHALL BE ROUGHLY GRADED.
 8. THE UNDERGROUND UTILITIES INFRASTRUCTURE AND STORMWATER PIPING SYSTEM SHALL BE INSTALLED. ANY DE-WATERING (PUMPED) SHALL BE DIVERTED TO
- THE ASSOCIATED STORMWATER MANAGEMENT FACILITY(S).
 9. THE PERMANENT ROADWAY/DRIVEWAY SUBGRADE SHALL BE COMPACTED, A LIMEROCK BASE SHALL BE ESTABLISHED, AND THEN FOLLOWED BY AN OVERLAY OF
- 9. THE PERMANENT ROADWAY/DRIVEWAY SUBGRADE SHALL BE COMPACTED, A LIMEROCK BASE SHALL BE ESTABLISHED, AND THEN FOLLOWED BY AN OVERLAY O ASPHALT. 10. UPON SIGNIFICANT COMPLETION OF CONSTRUCTION, THE STORMWATER PIPING SYSTEM SHALL BE FLUSHED OUT TO REMOVE ACCUMULATED DEBRIS AND
- SEDIMENT.

 11. UPON COMPLETION OF CONSTRUCTION, THE STORMWATER PIPING STSTEM SHALL BE FLUSHED OUT TO REMOVE ACCUMULATED DEBRIS AND SEDIMENT.

 11. UPON COMPLETION OF THE DEBRIS AND SEDIMENT REMOVAL FROM THE STORMWATER PIPING SYSTEM, THE PROPOSED STORMWATER MANAGEMENT FACILITY(S)
- SHALL BE FINE GRADED AND BE EXCAVATED A MINIMUM OF SIX INCHES BELOW THE DESIGN BOTTOM ELEVATION AND REPLACED WITH FILL HAVING A MINIMUM PERMEABILITY RATE OF 20 FEET/DAY WITH A MAXIMUM OF 5% SOIL FINES PASSING THE NO. 200 SIEVE. THE BOTTOM SHALL BE SCARIFIED AND STABILIZED ACCORDING TO THESE PLANS. ONE COMPLETED, NO HEAVY MACHINERY SHALL BE ALLOWED WITHIN THE STORMWATER MANAGEMENT FACILITY(S).
- 12. ALL REMAINING DISTURBED AREAS WITHIN THE CONSTRUCTION AREA SHALL BE COMPLETELY GRASSED AND/OR LANDSCAPED ACCORDING TO THESE PLANS.
 GRASS SEEDING RATES AND MIXTURES SHALL BE PER THE FDOT INDEX NO. 104. EVIDENCE OF GROWTH MUST BE PRESENT PRIOR TO REMOVAL OF SILT FENCING AND OTHER EROSION CONTROL APPLICATIONS.

C. SITE DEVELOPMENT DATA:

TOTAL PROJECT SITE AREA:

14.53 ACRES

TOTAL SITE AREA TO BE DISTURBED:

10.92 ACRES

TOTAL IMPERVIOUS AREA (AS SHOWN IN CONSTRUCTION DRAWINGS):

TOTAL EXISTING DETENTION VOLUME (OFFSITE):

TOTAL OPEN AREA:

14.53 ACRES

6.49 ACRES

4.43 ACRES

D. SOIL CONDITIONS AND STORMWATER QUALITY

THE NRCS DATA FOR THE SITE REVEALS THAT THE SITE SOILS ARE COMPRISED OF ARREDONDO AND KENDRICK FINE SAND. UNIVERSAL ENGINEERING SERVICES.

CONDUCTED A GEOTECHNICAL EXPLORATION OF THE PROPOSED STORMWATER MANAGEMENT FACILITY(S) LOCATION DATED JANUARY 2008. THE INVESTIGATION REVEALED THAT THE PROJECT SITE'S SURFACE SOILS HAVE THE FOLLOWING CHARACTERISTICS:

DEPTH TO EFFECTIVE OR MOBILIZED AQUIFER: 62.68 FEET
DEPTH OF SEASONAL HIGH WATER TABLE: 65.68 FEET
HORIZONTAL HYDRAULIC CONDUCTIVITY: 40 FEET/DAY
UNSATURATED VERTICAL INFILTRATION: 25 FEET/DAY

DESIGN PERCOLATION RATES FOR THE STORMWATER MANAGEMENT FACILITY(S) WERE DETERMINED BASED ON LABORATORY PERMEABILITY TEST RESULTS FROM BORING SAMPLES TAKEN WITHIN THE LIMITS OF THE STORMWATER MANAGEMENT FACILITY(S).

THE STORMWATER MANAGEMENT FACILITY(S) WAS DESIGNED TO PROVIDE WATER QUALITY TREATMENT OF THE STORMWATER RUNOFF RESULTING FROM THE POST-DEVELOPMENT SITE UNDER 100-YEAR CRITICAL STORM EVENT RAINFALL CONDITIONS. THE STORMWATER POLLUTION PREVENTION PLAN (C0.21) DEPICTS THE POST-DEVELOPMENT WATERSHED(S) LIMITS AND THE TABLE BELOW SUMMARIZES EACH WATERSHED.

| WATERSHED ID | POST DEVELOPMENT AREA (ACRES) | POST DEVELOPMENT RUNOFF FACTOR (CN) | POST DEVELOPMENT IMPERVIOUS AREA (ACRES) | STORMWATER MANAGEMENT FACILITY TYPE | FACILITY DETENTION CAPACITY (ACRE-FEET) | 100-YEAR FLOOD ELEVATION (FT) |
|-----------------|----------------------------------|--|--|---|---|----------------------------------|
| EX-1 | 72.04 | 62.4 | 13.10 | DRY RETENTION | 61.32 | 72.94 |

E. SITE MAP

PLEASE SEE THE STORMWATER POLLUTION PREVENTION PLAN (C0.21) FOR DETAILS.

F. STORMWATER OUTFALL LOCATION AND RECEIVING WATER BODY

THE STORMWATER MANAGEMENT FACILITY I HAS NOT OUTFALL AS IT IS SELF CONTAINED AND DESIGNED TO CONTAIN THE DESIGN STORM EVENTS WITHOUT OFF-SITE DISCHARGE

III. CONTROLS TO REDUCE POLLUTION

AS OUTLINED IN THE SUWANNEE RIVER WATER MANAGEMENT DISTRICT (SRWMD) PERMIT, ALL CONSTRUCTION ACTIVITIES SHALL BE CONDUCTED IN A MANNER AS TO NOT VIOLATE STATE WATER QUALITY STANDARDS. PRIOR TO CONSTRUCTION, THE CONTRACTOR SHALL IMPLEMENT AND MAINTAIN ALL EROSION AND SEDIMENT CONTROL MEASURES REQUIRED TO RETAIN SEDIMENT ON-SITE. IF SITE CONDITIONS ARE SUCH THAT ADDITIONAL CONTROL MEASURES ARE REQUIRED OTHER THAN WHAT IS SPECIFIED IN THE EROSION AND SEDIMENTATION CONTROL PLAN, THEN THE CONTRACTOR SHALL IMPLEMENT ADDITIONAL BEST MANAGEMENT PRACTICES. THESE MEASURES MUST BE INSPECTED AND MAINTAINED THROUGHOUT THE CONSTRUCTION PHASE AND UNTIL AS DIRECTED BY THESE PLANS. THE STORMWATER POLLUTION PREVENTION PLAN (C0.21) AND SECTION IV BELOW PROVIDE DETAILS ON THE SPECIFIC CONTROL MEASURES TO REDUCE STORMWATER POLLUTION.

IV. EROSION AND SEDIMENT CONTROLS

A. STABILIZATION PRACTICES

EXISTING TREES AND NATURAL VEGETATION TO REMAIN ON-SITE SHALL BE PROTECTED BY TREE BARRICADE FENCING AS DEPICTED ON THE STORMWATER POLLUTION PREVENTION PLAN (C0.21). TYPE III SILT FENCING SHALL PROTECT ALL DRAINAGE STRUCTURES AND SHALL BUFFER AREAS WITH POTENTIAL TO CONTRIBUTE OFF-SITE RUNOFF AND AS SPECIFICALLY DEPICTED ON THE STORMWATER POLLUTION PREVENTION PLAN (C0.21). STABILIZATION MEASURES SHALL BE INITIATED FOR EROSION AND SEDIMENT CONTROL ON DISTURBED AREAS AS SOON AS PRACTICAL, BUT IN NO CASE MORE THAN 7 DAYS, IN PORTIONS OF THE SITE WHERE CONSTRUCTION HAS TEMPORARILY OR PERMANENTLY CEASED. AS SPECIFIED IN SECTION II.B. ABOVE, UPON COMPLETION OF CONSTRUCTION, ALL STORMWATER MANAGEMENT FACILITIES SHALL BE SCRAPED CLEAN OF ACCUMULATED SEDIMENT AFTER THE COMPLETION OF CONSTRUCTION. GRASS SEEDING RATES AND MIXTURES SHALL BE PER THE FDOT INDEX NO. 104. EVIDENCE OF GROWTH MUST BE PRESENT PRIOR TO FINAL RELEASE.

B. STRUCTURE PRACTICES

AS DEPICTED IN THE STORMWATER POLLUTION PREVENTION PLAN (C0.21), AN EXISTING, OFFSITE STORMWATER MANAGEMENT SYSTEM SERVES THIS PROJECT AND IS COMPRISED OF A STORMWATER CONVEYANCE SYSTEM THAT SERVES A DRY RETENTION FACILITY. TO PREVENT EROSION DURING CONSTRUCTION, TYPE III SILT FENCING WILL BE INSTALLED IN THE LOCATIONS SHOWN ON THE PLANS. ALL EXISTING AND PROPOSED STORM DRAINS AND DRAINAGE SWALES SHALL BE PROTECTED ACCORDING TO FOOT INDEX NO. 102 OR PER DETAILS PROVIDED ON SHEET C0.21 UNTIL CONSTRUCTION IS COMPLETE. THE STORM PIPE CONVEYANCE SYSTEM SHALL BE FLUSHED OUT TO REMOVE ALL ACCUMULATED DEBRIS AND SEDIMENT UPON COMPLETION OF CONSTRUCTION.

C. DRAINAGE LOCATIONS THAT SERVE AREAS WITH LESS THAN 10 DISTURBED ACRES

AS SPECIFIED IN THE "SEQUENCE OF MAJOR SOIL DISTURBING ACTIVITIES," AN EXISTING SMF HAS BEEN CONSTRUCTED PRIOR TO CLEARING AND GRUBBING OUTSIDE OF THE SMF(S) AREAS AND CONSTRUCTION OF THE PERMANENT PAVED AREAS. THE TOTAL CONTRIBUTING DRAINAGE AREA TO THE STORMWATER MANAGEMENT SYSTEM IS APPROXIMATELY 30.45 ACRES AND WILL CONSIST OF APPROXIMATELY 10.92 ACRES OF DISTURBED CONSTRUCTION AREA. THEREFORE, NO ADDITIONAL SEDIMENT TRAP BASINS ARE NECESSARY TO PROVIDE SEDIMENT STORAGE ON-SITE DURING CONSTRUCTION. AS SHOWN ON THE STORMWATER POLLUTION PREVENTION PLAN (C0.21), THE PROPOSED STORMWATER MANAGEMENT SYSTEM WILL PREVENT OFF-SITE EROSION DURING CONSTRUCTION. SILT FENCES OR EQUIVALENT SEDIMENT CONTROLS SHALL BE INSTALLED AT SIDE SLOPE AND DOWN SLOPE BOUNDARIES, INLET LOCATION, OUTLET LOCATIONS, AND OTHER LOCATIONS AS SHOWN ON THE STORMWATER POLLUTION PREVENTION PLAN, AS REQUIRED. BY COMPLETION OF CONSTRUCTION, THE SIDE SLOPES, SWALES, AND ALL DISTURBED AREAS SHALL BE STABILIZED WITH GRASS AND LANDSCAPING AS SPECIFIED ON THE CONSTRUCTION DRAWINGS.

D. DRAINAGE LOCATIONS THAT SERVE AREAS WITH MORE THAN 10 DISTURBED ACRES

NOT APPLICABLE, SEE SECTION C, ABOVE.

V. STORMWATER MANAGEMENT

A. BEST MANAGEMENT PRACTICES

AFTER CONSTRUCTION, THE STORMWATER MANAGEMENT SYSTEM SHALL BE MAINTAINED IN ACCORDANCE WITH THE SPECIFIED STORMWATER MAINTENANCE NOTES IN THE INCLUDED CONSTRUCTION DRAWINGS AND/OR RESPECTIVE MAINTENANCE REPORTS. SPECIFICALLY, THE PROPOSED SMF(S) SHALL BE MOWED REGULARLY IN THE SPECIFIED AREAS, STORM PIPES AND STRUCTURES WILL BE INSPECTED SEMI-ANNUALLY AND CLEANED ANNUALLY, SMF(S) SIDE SLOPES SHALL BE MAINTAINED TO PREVENT EROSION, AND LANDSCAPING AND GRASS THAT PREVENTS EROSION SHALL BE MAINTAINED. ADDITIONALLY, REMEDIAL ACTIONS SHALL BE TAKEN SHOULD THE SMF(S) NOT PERFORM AS DESIGNED.

B. VEGETATED SWALES

WHEN VEGETATED SWALES ARE UTILIZED, SILT FENCING OR EQUIVALENT SEDIMENT CONTROLS SHALL BE INSTALLED AT ADEQUATE INTERVALS TO COLLECT SEDIMENT ALONG THE SWALE. THE SEDIMENT SHALL BE REMOVED WHEN SEDIMENT REACHES ONE-THIRD OF THE HEIGHT OF THE SILT FENCING. SEE THE STORMWATER POLLUTION PREVENTION PLAN (CO.21) FOR DETAILS AND LOCATIONS. AS REQUIRED.

C. VELOCITY DISSIPATION DEVICES AT DISCHARGE POINTS

WHEN DISCHARGE POINTS ARE NOT LOCATED UNDER WATER, RIP RAP PADS HAVE BEEN PROVIDED AT LOCATIONS WHERE NECESSARY DUE TO ANTICIPATED DISCHARGE VELOCITIES. PLEASE SEE THE CONSTRUCTION PLANS FOR DETAILS AND LOCATIONS, AS NEEDED.

VI. CONTROLS FOR OTHER POTENTIAL POLLUTANTS

A. WASTE DISPOSAL

THE CONTRACTOR SHALL PROVIDE LITTER COLLECTION CONTAINERS WITHIN THE PROJECT BOUNDARIES DURING CONSTRUCTION. CONTRACTOR SHALL DISPOSE OF ALL UNSUITABLE MATERIALS AND CONSTRUCTION DEBRIS IN ACCORDANCE WITH ALL APPLICABLE LOCAL, STATE, AND FEDERAL REQUIREMENTS.

B. DUST CONTROL

TO PREVENT OFF-SITE VEHICULAR TRACKING OF SEDIMENTS AND DUST GENERATION, A STABILIZED CONSTRUCTION ENTRANCE SHALL BE ESTABLISHED BY THE SITE CONTRACTOR. PLEASE SEE THE STORMWATER POLLUTION PREVENTION PLAN (C0.21) FOR DETAILS AND LOCATION(S).

C. EXISTING VERSUS PROPOSED POTABLE AND SANITARY SEWER SYSTEMS

THERE ARE EXISTING SANITARY SEWER AND POTABLE WATER SYSTEMS LOCATED ON THE PROJECT SITE. EXTENSION AND UPGRADES ARE PROPOSED. IF TEMPORARY SANITARY SYSTEMS ARE UTILIZED DURING CONSTRUCTION, THE CONTRACTOR SHALL PROPERLY CONTROL AND DISCHARGE ANY SANITARY WASTE IN ACCORDANCE WITH ALL APPLICABLE LOCAL. STATE. AND FEDERAL REGULATIONS.

D. FERTILIZER & PESTICIDES

THE USE OF FERTILIZERS, HERBICIDES, AND PESTICIDES ON THE PROJECT SITE, WILL BE DIRECTED BY THE LANDSCAPE PLAN AND THE FDOT INDEX NO. 104, TO SUPPORT THE GROWTH OF THE PROPOSED VEGETATION. ESTABLISHING THIS VEGETATION WILL AID IN THE STABILIZATION OF THE PROJECT SITE AND REDUCE EROSION. APPLICATION RATES FOR THE FERTILIZERS, HERBICIDES, AND PESTICIDES SHALL BE IN ACCORDANCE WITH THE MANUFACTURER'S RECOMMENDATIONS TO GUARD AGAINST OVER-USE, WHICH CAN LEAD TO VIOLATIONS OF STATE WATER QUALITY STANDARDS.

E. TOXIC MATERIAL

THE CONSTRUCTION SITE WILL BE IN FULL COMPLIANCE WITH STATE AND FEDERAL REQUIREMENTS.

VII. APPROVED STATE AND LOCAL PLANS

THE CONSTRUCTION DRAWINGS FOR THE PROJECT WERE APPROVED AND PERMITTED BY THE FOLLOWING AGENCIES:

* CITY OF ALACHUA * SUWANNEE WATER MANAGEMENT DISTRICT

* FLORIDA DEPARTMENT OF ENVIRONMENTAL PROTECTION

VIII. CONSTRUCTION ACTIVITY DISCHARGES

IN ACCORDANCE WITH THIS PLAN, THERE ARE NO ANTICIPATED DISCHARGES OF STORMWATER ASSOCIATED WITH CONSTRUCTION ACTIVITIES.

IX. CHANGES TO THE POLLUTION PREVENTION PLAN

THIS STORMWATER POLLUTION PREVENTION PLAN SHALL BE AMENDED TO REFLECT ANY APPLICABLE CHANGE IN A STATE, REGIONAL, OR LOCAL PERMIT FOR WHICH THE PERMITTEE RECEIVES WRITTEN NOTICE. WHEN WRITTEN NOTICE IS RECEIVED, THE PERMITTEE SHALL PROVIDE A RE-CERTIFICATION OF THIS POLLUTION PREVENTION PLAN, WHICH HAS BEEN REVISED TO ADDRESS SUCH CHANGES. AMENDMENTS TO THE PLAN SHALL BE PREPARED, SIGNED, DATE, AND KEPT AS ATTACHMENTS TO THE

X. ALTERNATIVE PERMIT REQUIREMENTS

NO ALTERNATIVE PERMIT REQUIREMENTS ARE REQUESTED

XI. MAINTENANCE

THE CONTRACTOR IS RESPONSIBLE FOR THE MAINTENANCE, INSPECTION SCHEDULE, AND REPAIRS OUTLINED IN THIS PLAN. MAINTENANCE SHALL CONTINUE THROUGHOUT THE PROJECT UNTIL WORK IS COMPLETE. THE CONTRACTOR IS RESPONSIBLE FOR REMOVING ALL TEMPORARY EROSION AND SEDIMENT CONTROL DEVICES AFTER CONSTRUCTION IS COMPLETE. IN ADDITION TO THE TIMES MENTIONED IN THE PREVIOUS SECTIONS, THE CONTRACTOR SHALL INITIATE ANY REPAIRS WITHIN 24 HOURS OF BEING REPORTED. IN THE EVENT THAT THE SMF(S) DO NOT PERFORM PROPERLY OR IF A SINKHOLE DEVELOPS, THE PROJECT ENGINEER SHALL BE NOTIFIED TO ASSIST IN COORDINATING REMEDIAL ACTION. ACCUMULATED SEDIMENT SHALL BE REMOVED FROM SILT FENCING WHEN IT HAS REACHED ONE-THIRD THE HEIGHT OF THE SILT FENCE. UPON FINAL COMPLETION OF CONSTRUCTION AND ACCEPTANCE BY BOTH THE CITY AND OWNER, THE OPERATION AND MAINTENANCE ENTITY WILL BE CONCEPT DEVELOPMENT INC.

XII. INSPECTIONS

THE CONTRACTOR SHALL INSPECT ALL POINTS OF POTENTIAL DISCHARGE FROM THE PROJECT SITE FOR ALL DISTURBED AREAS ON THE CONSTRUCTION SITE AT LEAST ONCE EVERY SEVEN CALENDAR DAYS AND WITHIN 24 HOURS OF THE END OF A STORM THAT IS 0.50 INCHES OR GREATER. FOR POINTS OF DISCHARGE INTO SURFACE WATERS OF THE STATE OR AN MS4, A QUALIFIED INSPECTOR (PROVIDED BY THE OPERATOR) SHALL PERFORM THE REQUIRED INSPECTIONS. THE CONTRACTOR SHALL INSTALL A RAIN GAUGE AT THE SITE TO MONITOR AND DOCUMENT RAINFALL EVENTS 0.50 INCHES OR GREATER. LOCATIONS WHERE THE SITE IS COMPLETELY CONSTRUCTED AND STABILIZED, SUCH INSPECTIONS SHALL BE CONDUCTED AT LEAST ONCE A MONTH. ALL INSPECTIONS SHALL BE RECORDED ON THE CONSTRUCTION INSPECTION FORM. A COPY OF WHICH IS PROVIDED ON THIS SHEET. MORE SPECIFICALLY. THE INSPECTION SHALL ENSURE THE FOLLOWING CATEGORIES.

A. DISTURBED AREAS

ALL DISTURBED AREAS AND AREAS USED FOR MATERIAL STORAGE SHALL BE INSPECTED FOR POLLUTANTS ENTERING THE STORMWATER SYSTEM. THE STORMWATER MANAGEMENT SYSTEM AND EROSION AND SEDIMENT CONTROL MEASURES IDENTIFIED IN THE PLAN SHALL BE INSPECTED TO ENSURE THEY ARE OPERATING CORRECTLY. LOCATIONS WHERE VEHICLES ENTER AND EXIT THE SITE SHALL BE INSPECTED FOR EVIDENCE OF OFF-SITE SEDIMENT TRACKING.

B. MAINTENANCE PERFORMANCE

BASED ON THE RESULTS OF THE INSPECTION, ALL MAINTENANCE OPERATIONS NEEDED TO ASSURE PROPER COMPLIANCE WITH THIS PLAN SHALL BE DONE IN A TIMELY MANNER. BUT IN NO CASE LATER THAN 7 DAYS FOLLOWING THE INSPECTION.

C. REPORTING REQUIREMENTS

ALL INSPECTIONS SHALL BE RECORDED ON THE CONSTRUCTION INSPECTION FORM, A COPY OF WHICH IS PROVIDED ON THIS SHEET. THIS FORM IS CREATED TO SUMMARIZE THE SCOPE OF THE INSPECTION, THE NAME(S) AND QUALIFICATION OF THE INSPECTOR(S), THE DATE OF INSPECTION, RAINFALL DATA, OBSERVATIONS, THE ACTIONS TAKEN TO CORRECT INCIDENTS OF NON-COMPLIANCE WITH THE PROVISIONS OF THIS PLAN. IF NO INCIDENTS OF NON-COMPLIANTS ARE OBSERVED, THE REPORT SHALL CONTAIN A CERTIFICATION THAT THE FACILITY IS IN COMPLIANCE WITH THE STORMWATER POLLUTION PREVENTION PLAN AND THE ASSOCIATED PERMIT.

XIII. NON-STORMWATER DISCHARGES

IN ADDITION TO STORMWATER RUNOFF, THIS PLAN APPLIES TO RUNOFF FROM IRRIGATION OPERATIONS AND CONSTRUCTION PRACTICES. THIS PLAN DOES NOT PERTAIN TO DISCHARGES FROM FIRE FIGHTING ACTIVITIES.

XIV. CONTRACTORS CERTIFICATION

THE CONTRACTORS OR SUB-CONTRACTORS SHALL PHOTOCOPY AND COMPLETE THE FORM ON THIS PAGE. IT SHALL BE PROVIDED TO THE OWNER AND KEPT ON FILE PURSUANT TO SECTION XV REGARDING PROJECT RECORDS.

XV. RETENTION OF RECORDS

THE PERMITTEE SHALL RETAIN COPIES OF STORMWATER POLLUTION PREVENTION PLANS AND ALL REPORTS REQUIRED BY THIS PERMIT, AND RECORDS OF ALL DATA USED TO COMPLETE THE NOTICE OF INTENT TO BE COVERED BY THIS PERMIT, FOR A PERIOD OF AT LEAST THREE YEARS FROM THE DATE THAT THE SITE IS FINALLY STABILIZED.

THE PERMITTEE SHALL RETAIN A COPY OF THE STORMWATER POLLUTION PREVENTION PLAN AND ALL REPORTS, RECORDS, AND DOCUMENTATION REQUIRED BY THIS PERMIT AT THE CONSTRUCTION SITE, OR AN APPROPRIATE ALTERNATIVE LOCATION AS SPECIFIED IN THE NOTICE OF INTENT, FROM THE DATE OF PROJECT INITIATION TO THE DATE OF FINAL STABILIZATION.

XVI. NOTICE OF TERMINATION

NOTICE OF TERMINATION:

- 1. WHERE A SITE HAS BEEN FINALLY STABILIZED AND ALL STORMWATER DISCHARGES AUTHORIZED BY THIS PERMIT ARE ELIMINATED, THE PERMITTEE SHALL SUBMIT A NOTICE OF TERMINATION (DEP FORM 62-621.300(6)), SIGNED IN ACCORDANCE WITH PART VII.C OF DEP DOCUMENT NO. 62-621.300(4)(a), WITHIN
- 14 DAYS OF FINAL STABILIZATION OF THE SITE TO TERMINATE COVERAGE UNDER THIS PERMIT.
 2. ELIMINATION OF STORMWATER DISCHARGES ASSOCIATED WITH CONSTRUCTION ACTIVITY MEANS THAT ALL DISTURBED SOILS AT THE SITE HAVE BEEN FINALLY STABILIZED AND TEMPORARY EROSION AND SEDIMENT CONTROL MEASURES HAVE BEEN REMOVED OR WILL BE REMOVED AT AN APPROPRIATE TIME, OR THAT ALL STORMWATER DISCHARGES ASSOCIATED WITH CONSTRUCTION ACTIVITY FROM THE SITE THAT ARE AUTHORIZED BY THIS GENERIC PERMIT
- HAVE OTHERWISE BEEN ELIMINATED.
 3. FOR CONSTRUCTION ACTIVITIES WHERE THE OPERATOR CHANGES, THE EXISTING OPERATOR SHALL FILE AN N.O.T. IN ACCORDANCE WITH THIS PART WITHIN 14 DAYS OF RELINQUISHING CONTROL OF THE PROJECT TO A NEW OPERATOR.

THE PERMITTEE SHALL SUBMIT A NOTICE OF TERMINATION TO THE FOLLOWING ADDRESS

NPDES STORMWATER NOTICES CENTER, MS# 2510 FLORIDA DEPARTMENT OF ENVIRONMENTAL PROTECTION

2600 BLAIR STONE ROAD TALLAHASSEE, FLORIDA 32399-2400

TALLATIASSEL, FLORIDA 32399-2400

PROJECTS THAT DISCHARGED STORMWATER ASSOCIATED WITH CONSTRUCTION ACTIVITY TO A MUNICIPAL SEPARATE STORM SEWER SYSTEM (MS4) SHALL SUBMIT A COPY OF THE N.O.T. TO THE OPERATOR OF THE MS4.

Responsible Authority Certification Stormwater Pollution Prevention Plan

Site: Foundation Park Phase 2 City of Alachua, Florida

I certify under penalty of law that this document and all attachments were prepared under my direction or supervision in accordance with a system designed to assure that qualified personnel properly gathered and evaluated the information submitted. Based on my inquiry of the person or persons who manages the system, or those persons directly responsible for gathering the information, the information submitted is, to the best of my knowledge and belief, true, accurate, and complete. I am aware that there are significant penalties for submitting false information, including the possibility of fine and imprisonment for knowing violations.

NAME (RESPONSIBLE AUTHORITY)

DATE

Contractor/Subcontractor Certification Statement Stormwater Pollution Prevention Plan Spansible for complying with this stormwater pollution prevention plan shall sign the certification statement below. Multiple copies

The contractor(s) or sub-contractor(s) responsible for complying with this stormwater pollution prevention plan shall sign the certification statement below. Multiple copies of this certification statement may be necessary depending on the number of sub-contractors associated with the project

Site: Foundation Park Phase 2

City of Alachua, Florida

ADDRESS

TELEPHONE NUMBER

I certify under penalty of law that I understand, and shall comply with, the terms and conditions of the State of Florida Generic Permit for Stormwater Discharge from Large and Small Construction Activities and this Stormwater Pollution Prevention Plan prepared thereunder.

NAME TITLE

ADDRESS DATE

Stormwater Pollution Prevention Plan

| Amount of last | rainfall: |
|------------------------|------------------------|
| Stabilization Measures | |
| CONDITION | ACTION REQUIRED |
| | |
| | |
| | |
| | |
| | |
| | |
| | |
| | Stabilization Measures |

If no action required, mark "N.A."

Note: To be completed every 7 days and within 24 hours of a rainfall event of 0.25 inch or more.

Structural Controls

| LOCATION/TYPE | CONDITION | MAINTENANCE REQUIRED |
|---------------|-----------|----------------------|
| | | |
| | | |
| | | |
| | | |
| | | |
| | | |
| | | |
| | _ | |

Recommended Actions:

Results of Previous Recommended Actions:

Other Control

CONDITION GOOD FAIR POOR Condition of construction entrance/exit? Condition of construction access road surface? General appearance of site re: trash and debris. Appearance of portables for sanitary discharge? Materials available for emergency spill response? Paint/cleaning compound storage areas condition?

Lay—down area condition?

Recommended Actions:

If no maintenance required, mark "N.A."

Results of Previous Recommended Actions

The above signature also shall certify that this facility is in compliance with the Stormwater Pollution Prevention Plan and the State of Florida Generic Permit for Stormwater Discharge from Large and Small Construction Activities if there are not any incidents of non-compliance identified above.



RS&H, Inc.

10748 Deerwood Park Blvd. South Jacksonville, Florida 32256-0597 904-256-2500 Fax 904-256-2503 www.rsandh.com FL Cert. Nos. AAC001886 * IB26000956 * 5620 * LCC000210 * GB238





14193 NW 119TH TERRACE ALACHUA, FL 32615

CONSULTANTS



DANIEL H. YOUNG

REVISIONS

DRAWN BY:

REVIEWED BY:

| DAT | DESCRIPTION | NO. |
|-----|-------------|----------|
| | | |
| | | |
| | | |
| | | |
| | | |
| | | |
| | | |
| | | |
| | | |
| | | |
| | | |
| | | |
| | | |
| | UED: | DATE IS |
| | UED: | DATE ISS |

16-0111 © 2016 RS&H, INC.


CHW PROJECT NUMBER

© 2016 RS&H, INC.

STORMWATER POLLUTION PREVENTION


SHEET NUMBER


C0.2

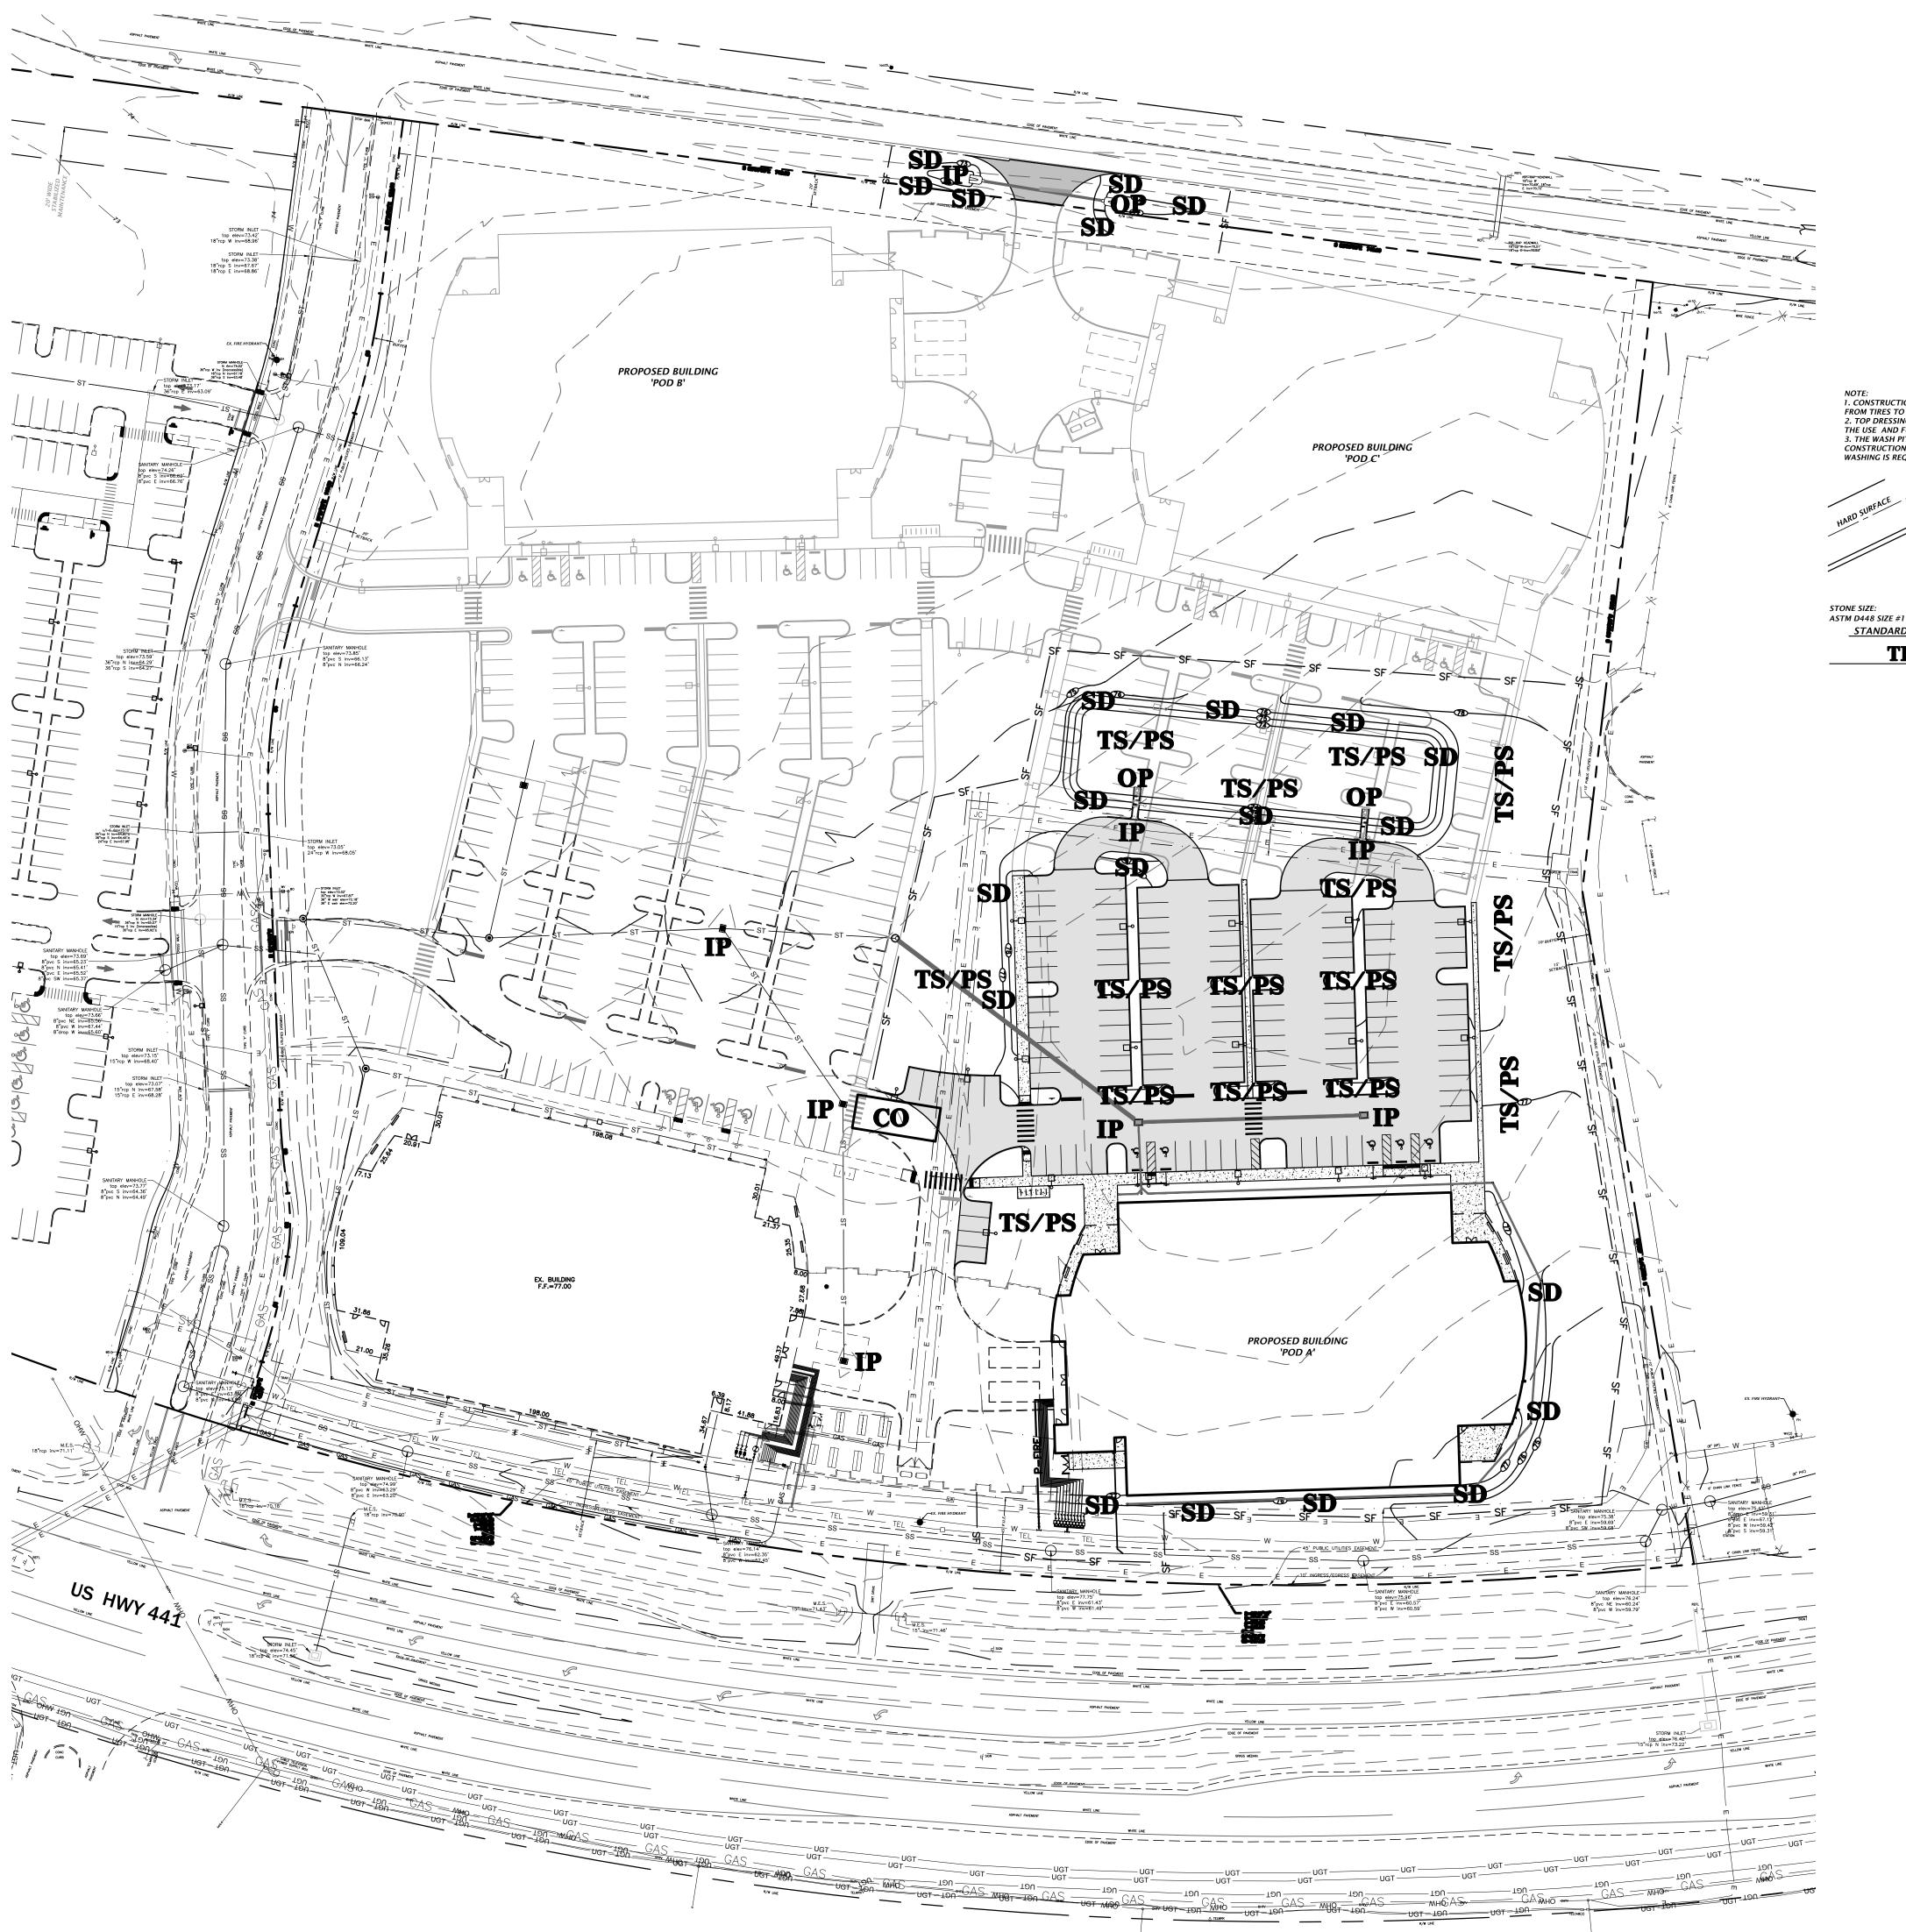



GRAPHIC SCALE 0 25 50

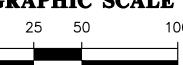


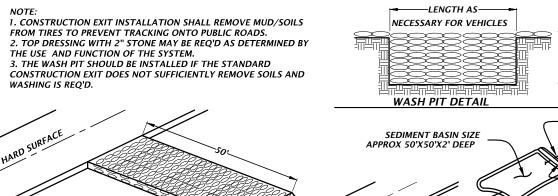

STONE SIZE: ASTM D448 SIZE #1 (1-1/2" TO 3-1/2" DIA) STANDARD CONSTRUCTION EXIT


____6"-8" BLEEDDOWN PIPE CONSTRUCTION EXIT WITH WASH PIT


TEMPORARY CONSTRUCTION EXIT DETAIL

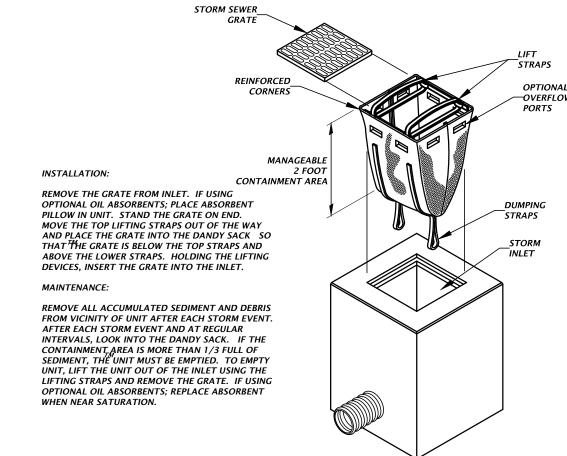


DANDY SACK[™]DETAÏL

TYPICAL INSTALLATION SEQUENCE FOR SILT-SAVER FRAME AND FILTER 1. EXCAVATE APPROXIMATELY 4" TO 6" BELOW THE TOP OF THE INLET STRUCTURE. 2. PLACE THE FRAME ONTO THE INLET STRUCTURE, ENSURING PROPER SEATING OF FRAME TO STRUCTURE 4. FILL THE FILTER POCKETS WITH SOIL, #57 GRAVEL OR EQUIVALENT. THE FILTER POCKETS SHOULD BE COMPLETELY FILLED TO ENSURE A GOOD SEAL BETWEEN THE GROUND AND INLET STRUCTURE. 5. BACK FILL AROUND THE FRAME AND FILTER ASSEMBLY IS NOT REQUIRED TO COMPLETE
INSTALLATION; HOWEVER, BACK FILLING MAY BE
NECESSARY TO COMPLETE EXCAVATION
REQUIREMENTS FOR THE SITE.

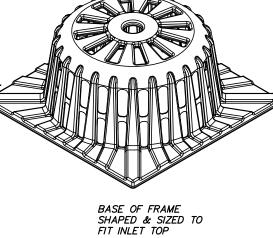

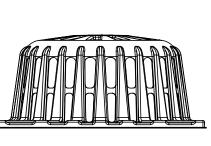

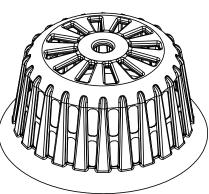

SILT-SAVER® DETAIL

STORMWATER POLLUTION PREVENTION LEGEND

TS = TEMPORARY SEEDING **PS** = PERMANENT SEEDING

ML = MULCHING **SD** = SOD STABILIZATION **SF** = SILT BARRIER

TB = TREE BARRIER **IP** = INLET PROTECTION

OP = OUTLET PROTECTION

CO = CONSTRUCTION ENTRANCE/EXIT



RS&H, Inc.

10748 Deerwood Park Blvd. South Jacksonville, Florida 32256-0597 904-256-2500 Fax 904-256-2503 www.rsandh.com FL Cert. Nos. AAC001886 * IB26000956 * 5620 * LCC000210 * GB238






14193 NW 119TH TERRACE ALACHUA, FL 32615

CONSULTANTS



11801 Research Drive Alachua, Florida 32615 (352) 331-1976 www.chw-inc.com

est. 1988 FLORIDA CA-5075

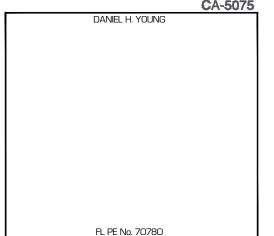

REVISIONS

| NO. | DESCRIPTION | DATE |
|----------|-------------|------|
| | | |
| | | |
| | | |
| | | |
| | | |
| | | 1 |
| | | |
| | | |
| | | |
| | | |
| | | |
| | | |
| | | 1 |
| DATE ISS | SUED: | 1/ |
| SCALE: | | - |

DRAWN BY: REVIEWED BY:


CHW PROJECT NUMBER

© 2016 RS&H, INC.

STORMWATER POLLUTION **PREVENTION** PLAN 'POD A'


C0.21


SHEET NUMBER

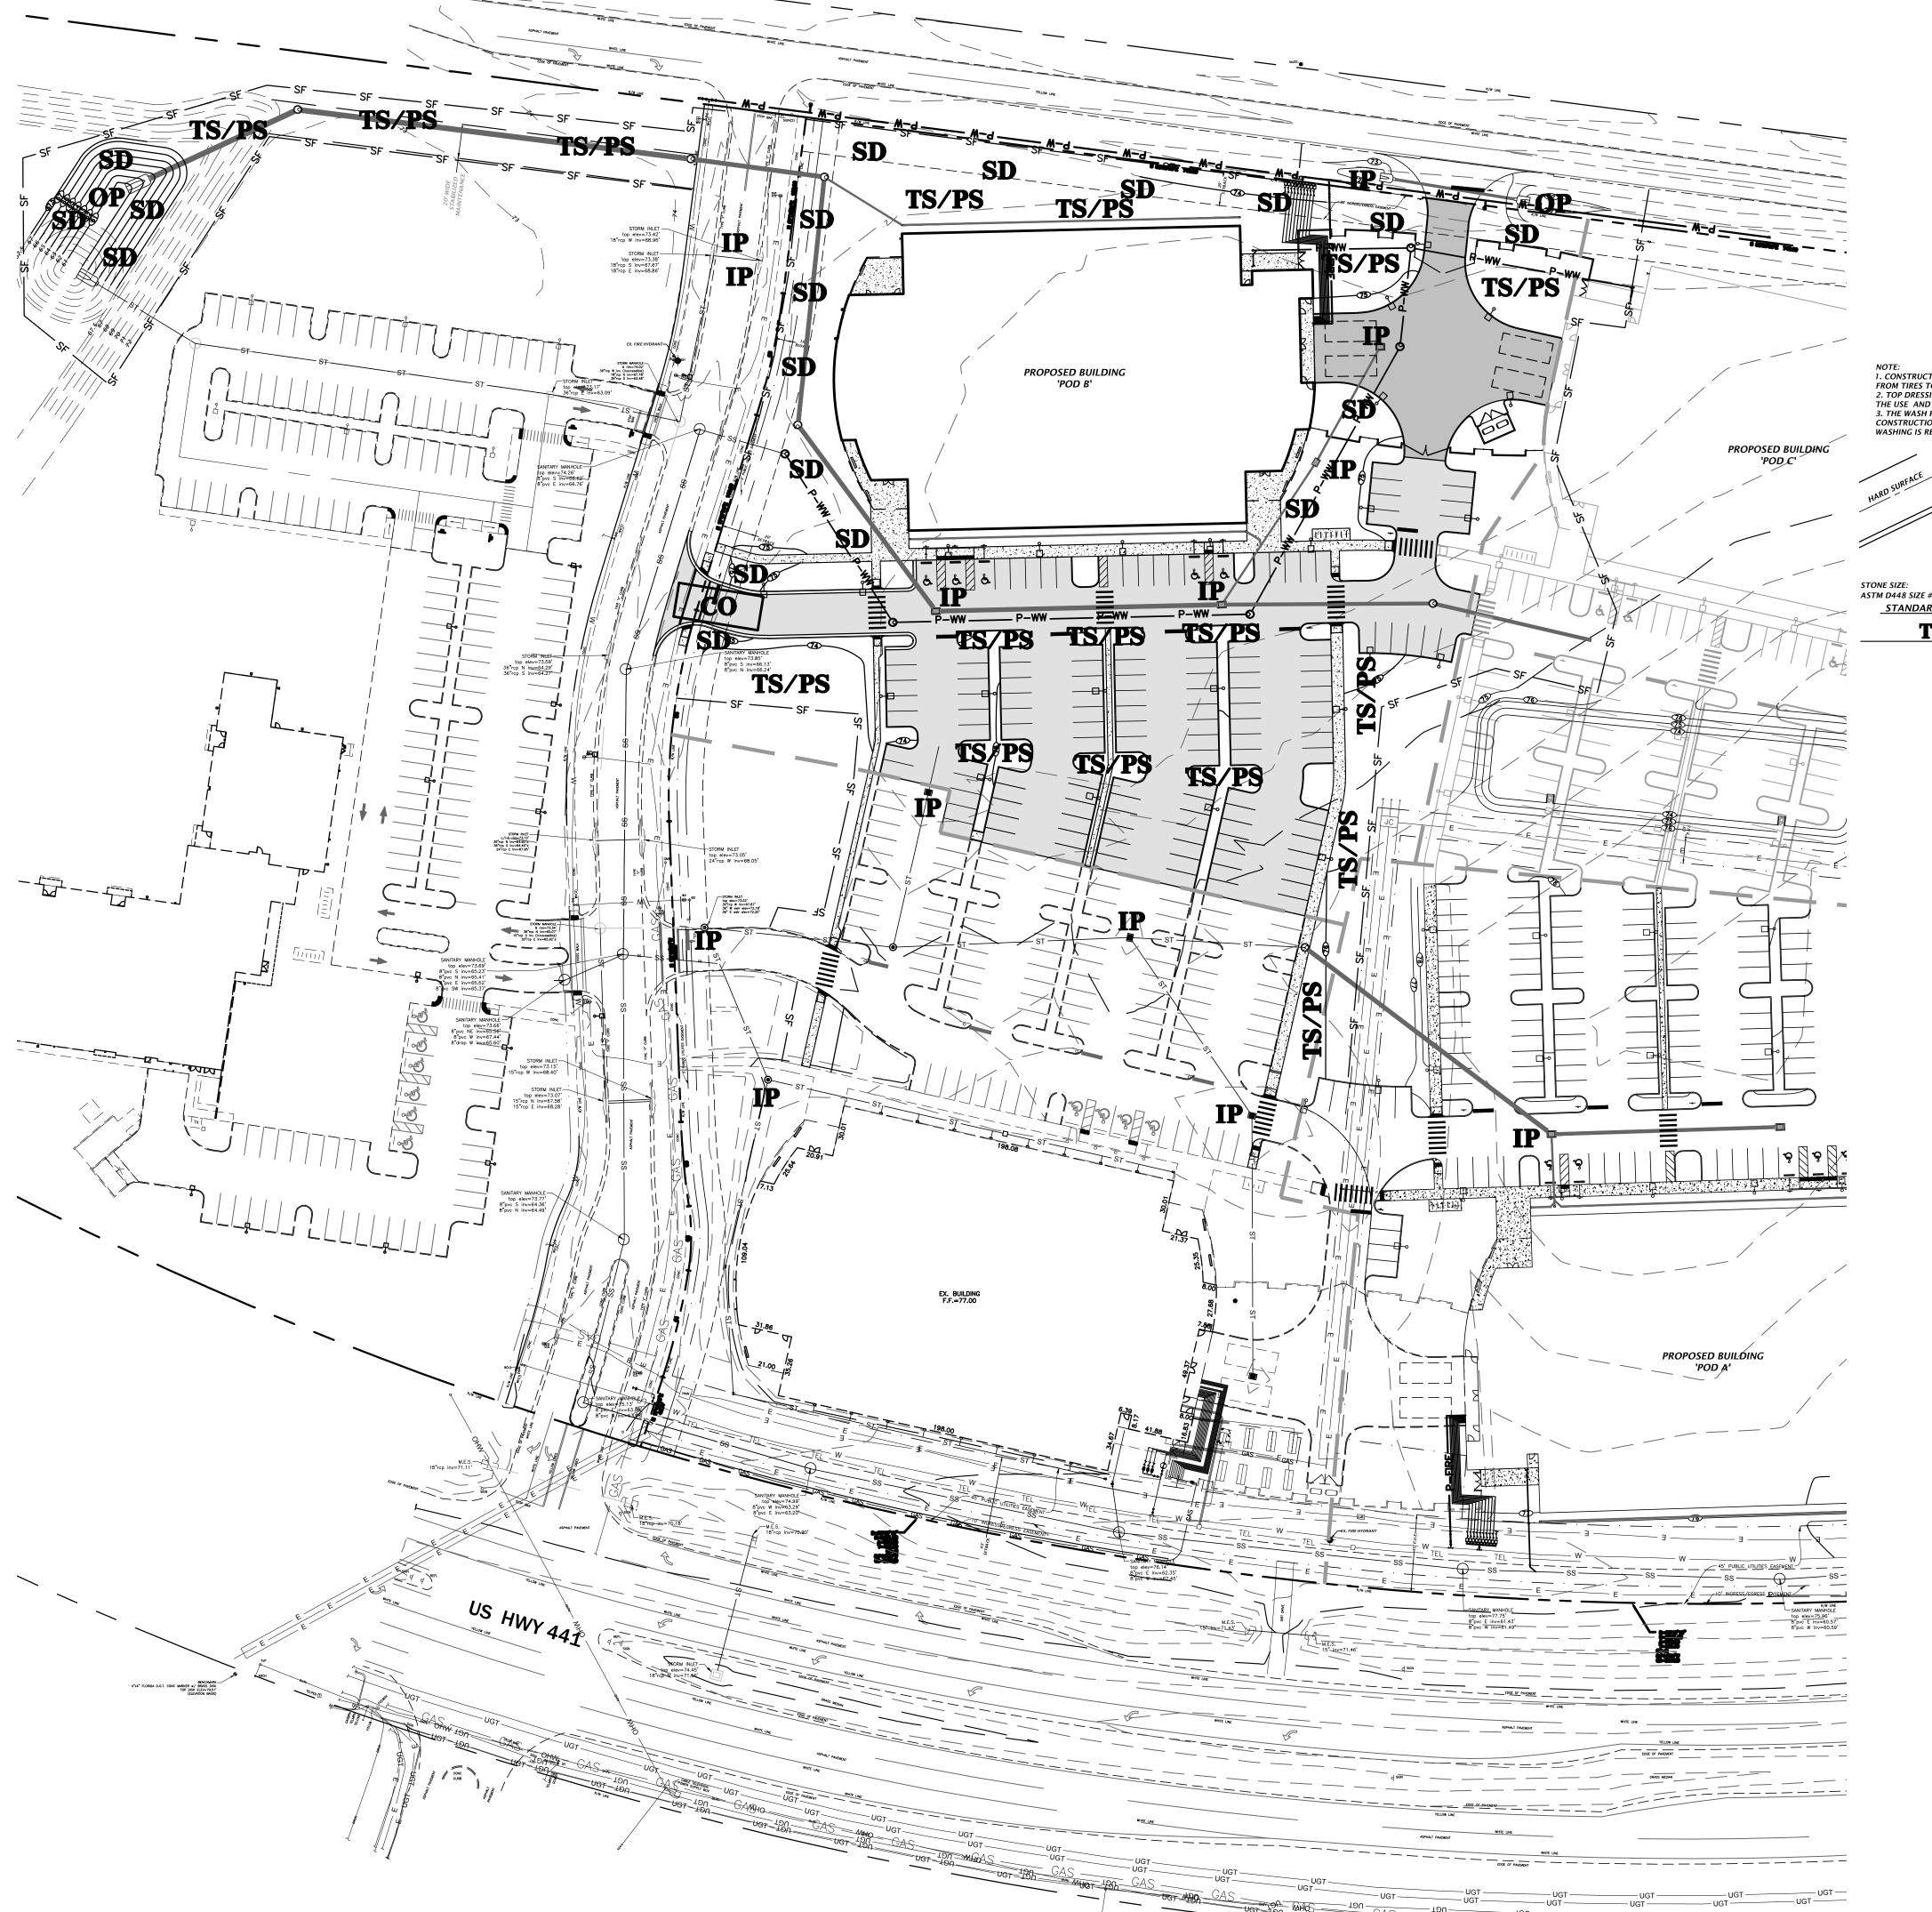







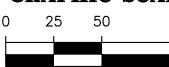


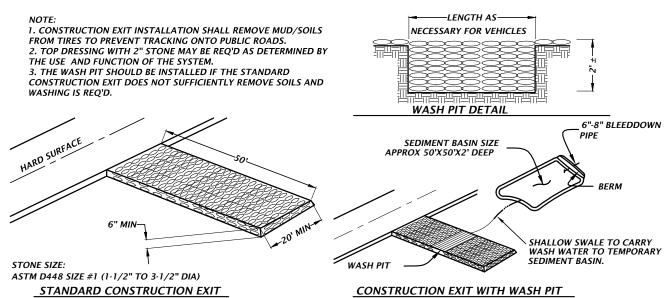


TEMPORARY CONSTRUCTION EXIT DETAIL

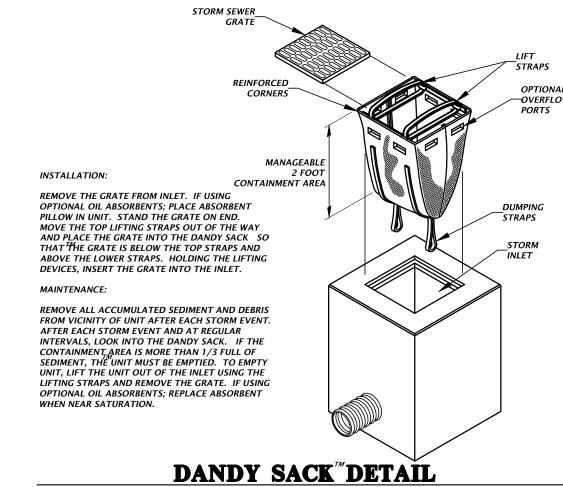

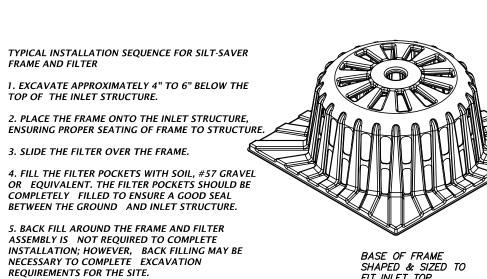

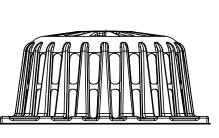

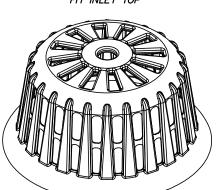

SILT-SAVER® DETAIL

STORMWATER POLLUTION **PREVENTION LEGEND**

TS = TEMPORARY SEEDING **PS** = PERMANENT SEEDING **ML** = MULCHING **SD** = SOD STABILIZATION

SF = SILT BARRIER **TB** = TREE BARRIER

IP = INLET PROTECTION **OP** = OUTLET PROTECTION

CO = CONSTRUCTION ENTRANCE/EXIT

RS&H, Inc.

10748 Deerwood Park Blvd. South Jacksonville, Florida 32256-0597 904-256-2500 Fax 904-256-2503 www.rsandh.com FL Cert. Nos. AAC001886 * IB26000956 * 5620 * LCC000210 * GB238






14193 NW 119TH TERRACE ALACHUA, FL 32615

CONSULTANTS



11801 Research Drive Alachua, Florida 32615 (352) 331-1976 www.chw-inc.com

est. 1988 FLORIDA CA-5075

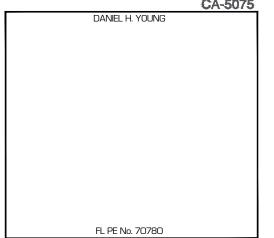

REVISIONS

| NO. | DESCRIPTION | DATE |
|------|-------------|---------|
| | | |
| | | |
| | | |
| | | |
| | | |
| | | |
| | | |
| | | |
| | | |
| | | |
| DATE | E ISSUED: | 1/04/17 |
| SCAI | LE: | 1"=50' |
| DRA | WN BY: | TFC |

REVIEWED BY: CHW PROJECT NUMBER


© 2016 RS&H, INC.

STORMWATER


POLLUTION PREVENTION PLAN 'POD B'


C0.22

SHEET NUMBER

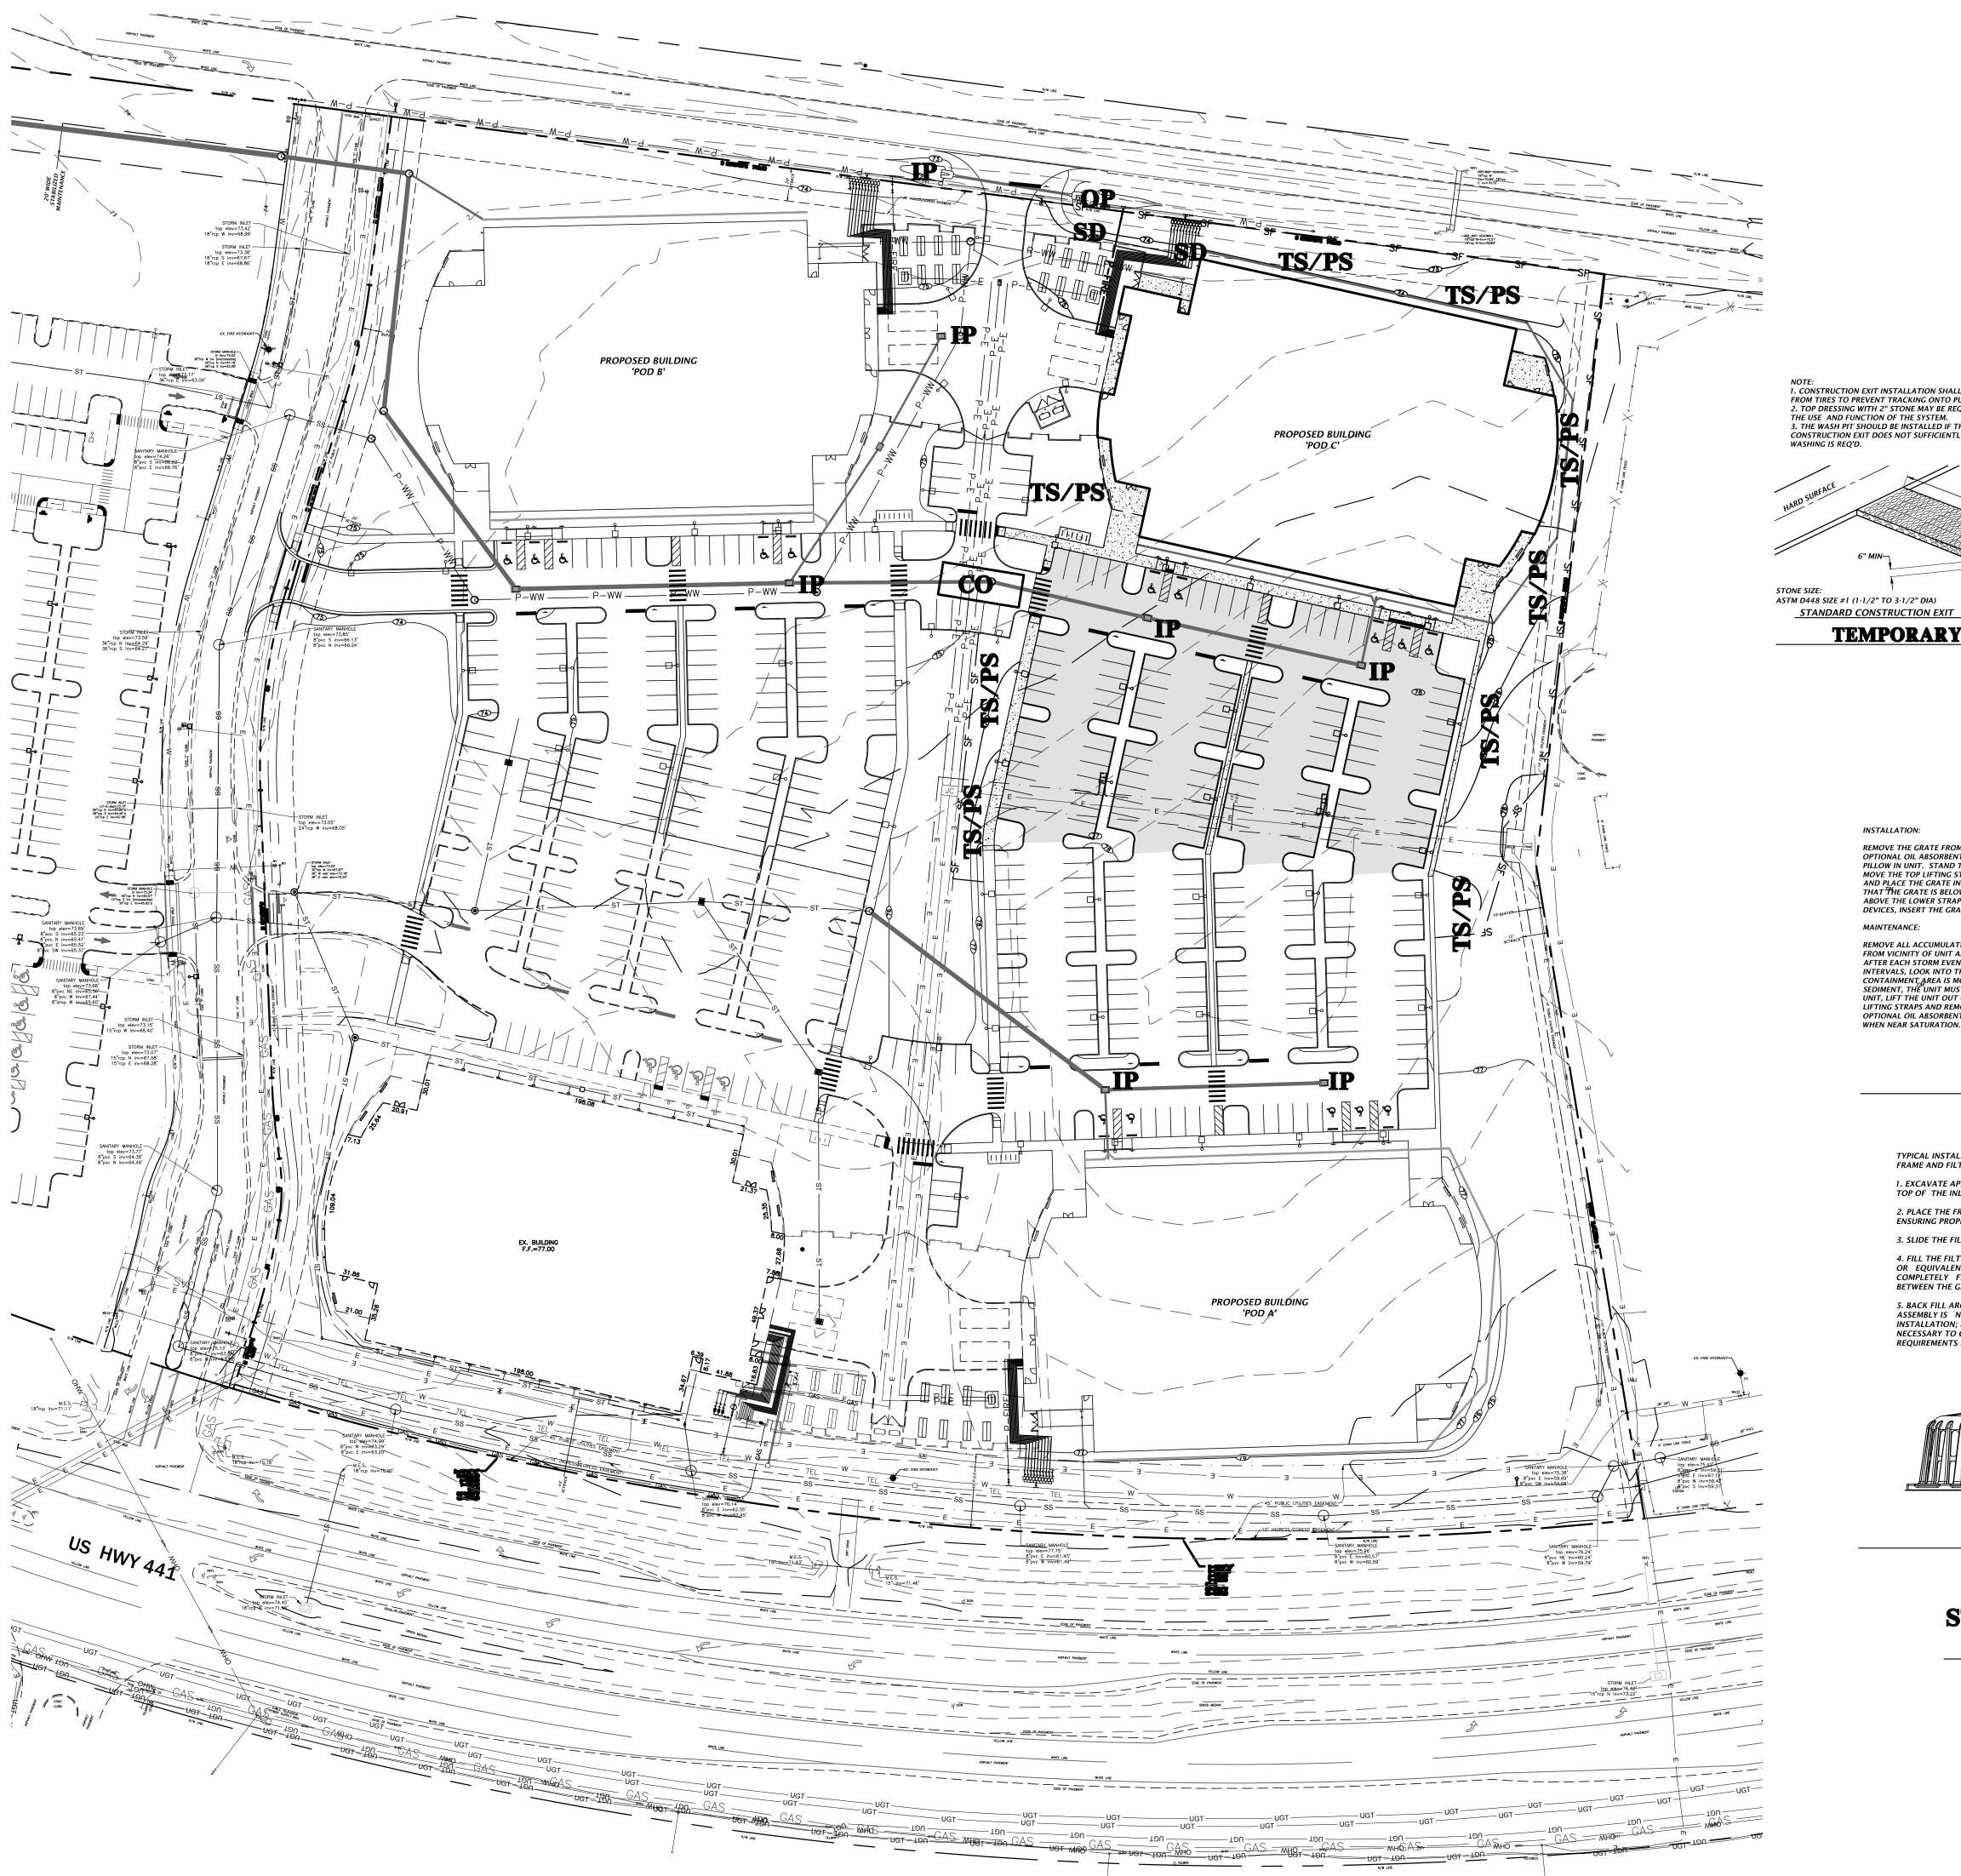




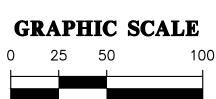

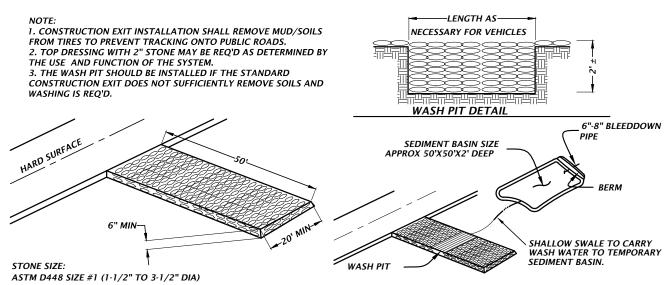


TEMPORARY CONSTRUCTION EXIT DETAIL


CONSTRUCTION EXIT WITH WASH PIT

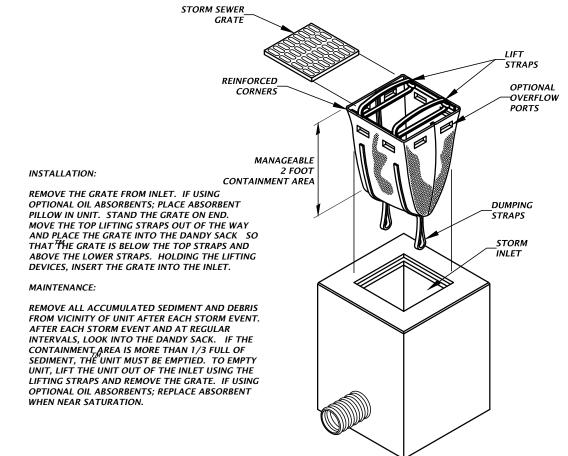

DANDY SACK DETAIL

TYPICAL INSTALLATION SEQUENCE FOR SILT-SAVER FRAME AND FILTER 1. EXCAVATE APPROXIMATELY 4" TO 6" BELOW THE TOP OF THE INLET STRUCTURE. 2. PLACE THE FRAME ONTO THE INLET STRUCTURE, ENSURING PROPER SEATING OF FRAME TO STRUCTURE 4. FILL THE FILTER POCKETS WITH SOIL, #57 GRAVEL OR EQUIVALENT. THE FILTER POCKETS SHOULD BE COMPLETELY FILLED TO ENSURE A GOOD SEAL BETWEEN THE GROUND AND INLET STRUCTURE. 5. BACK FILL AROUND THE FRAME AND FILTER ASSEMBLY IS NOT REQUIRED TO COMPLETE
INSTALLATION; HOWEVER, BACK FILLING MAY BE
NECESSARY TO COMPLETE EXCAVATION
REQUIREMENTS FOR THE SITE.

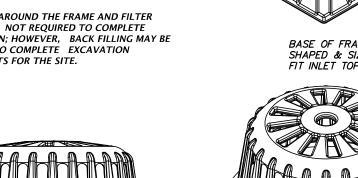

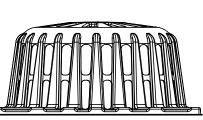

SILT-SAVER® DETAIL

STORMWATER POLLUTION PREVENTION LEGEND

TS = TEMPORARY SEEDING **PS** = PERMANENT SEEDING

ML = MULCHING

SD = SOD STABILIZATION **SF** = SILT BARRIER **TB** = TREE BARRIER

IP = INLET PROTECTION **OP** = OUTLET PROTECTION

CO = CONSTRUCTION ENTRANCE/EXIT

RS&H, Inc.

10748 Deerwood Park Blvd. South Jacksonville, Florida 32256-0597 904-256-2500 Fax 904-256-2503 www.rsandh.com FL Cert. Nos. AAC001886 * IB26000956 * 5620 * LCC000210 * GB238






14193 NW 119TH TERRACE ALACHUA, FL 32615

CONSULTANTS



11801 Research Drive Alachua, Florida 32615 (352) 331-1976 www.chw-inc.com

est. 1988 FLORIDA CA-5075

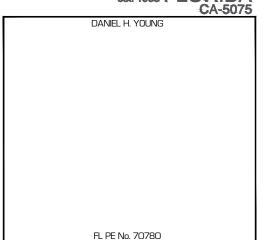

REVISIONS

| NO. | DESCRIPTION | DATE |
|----------|-------------|------|
| | | |
| | | |
| | | |
| | | |
| | | |
| | | |
| | | |
| | | |
| | | |
| | | |
| | | |
| | | |
| | | |
| | | |
| • | | • |
| DATE ISS | UED: | 1 |

SCALE: **DRAWN BY: REVIEWED BY:**


CHW PROJECT NUMBER

© 2016 RS&H, INC.

STORMWATER **POLLUTION PREVENTION** PLAN 'POD C'

SHEET NUMBER

C0.23

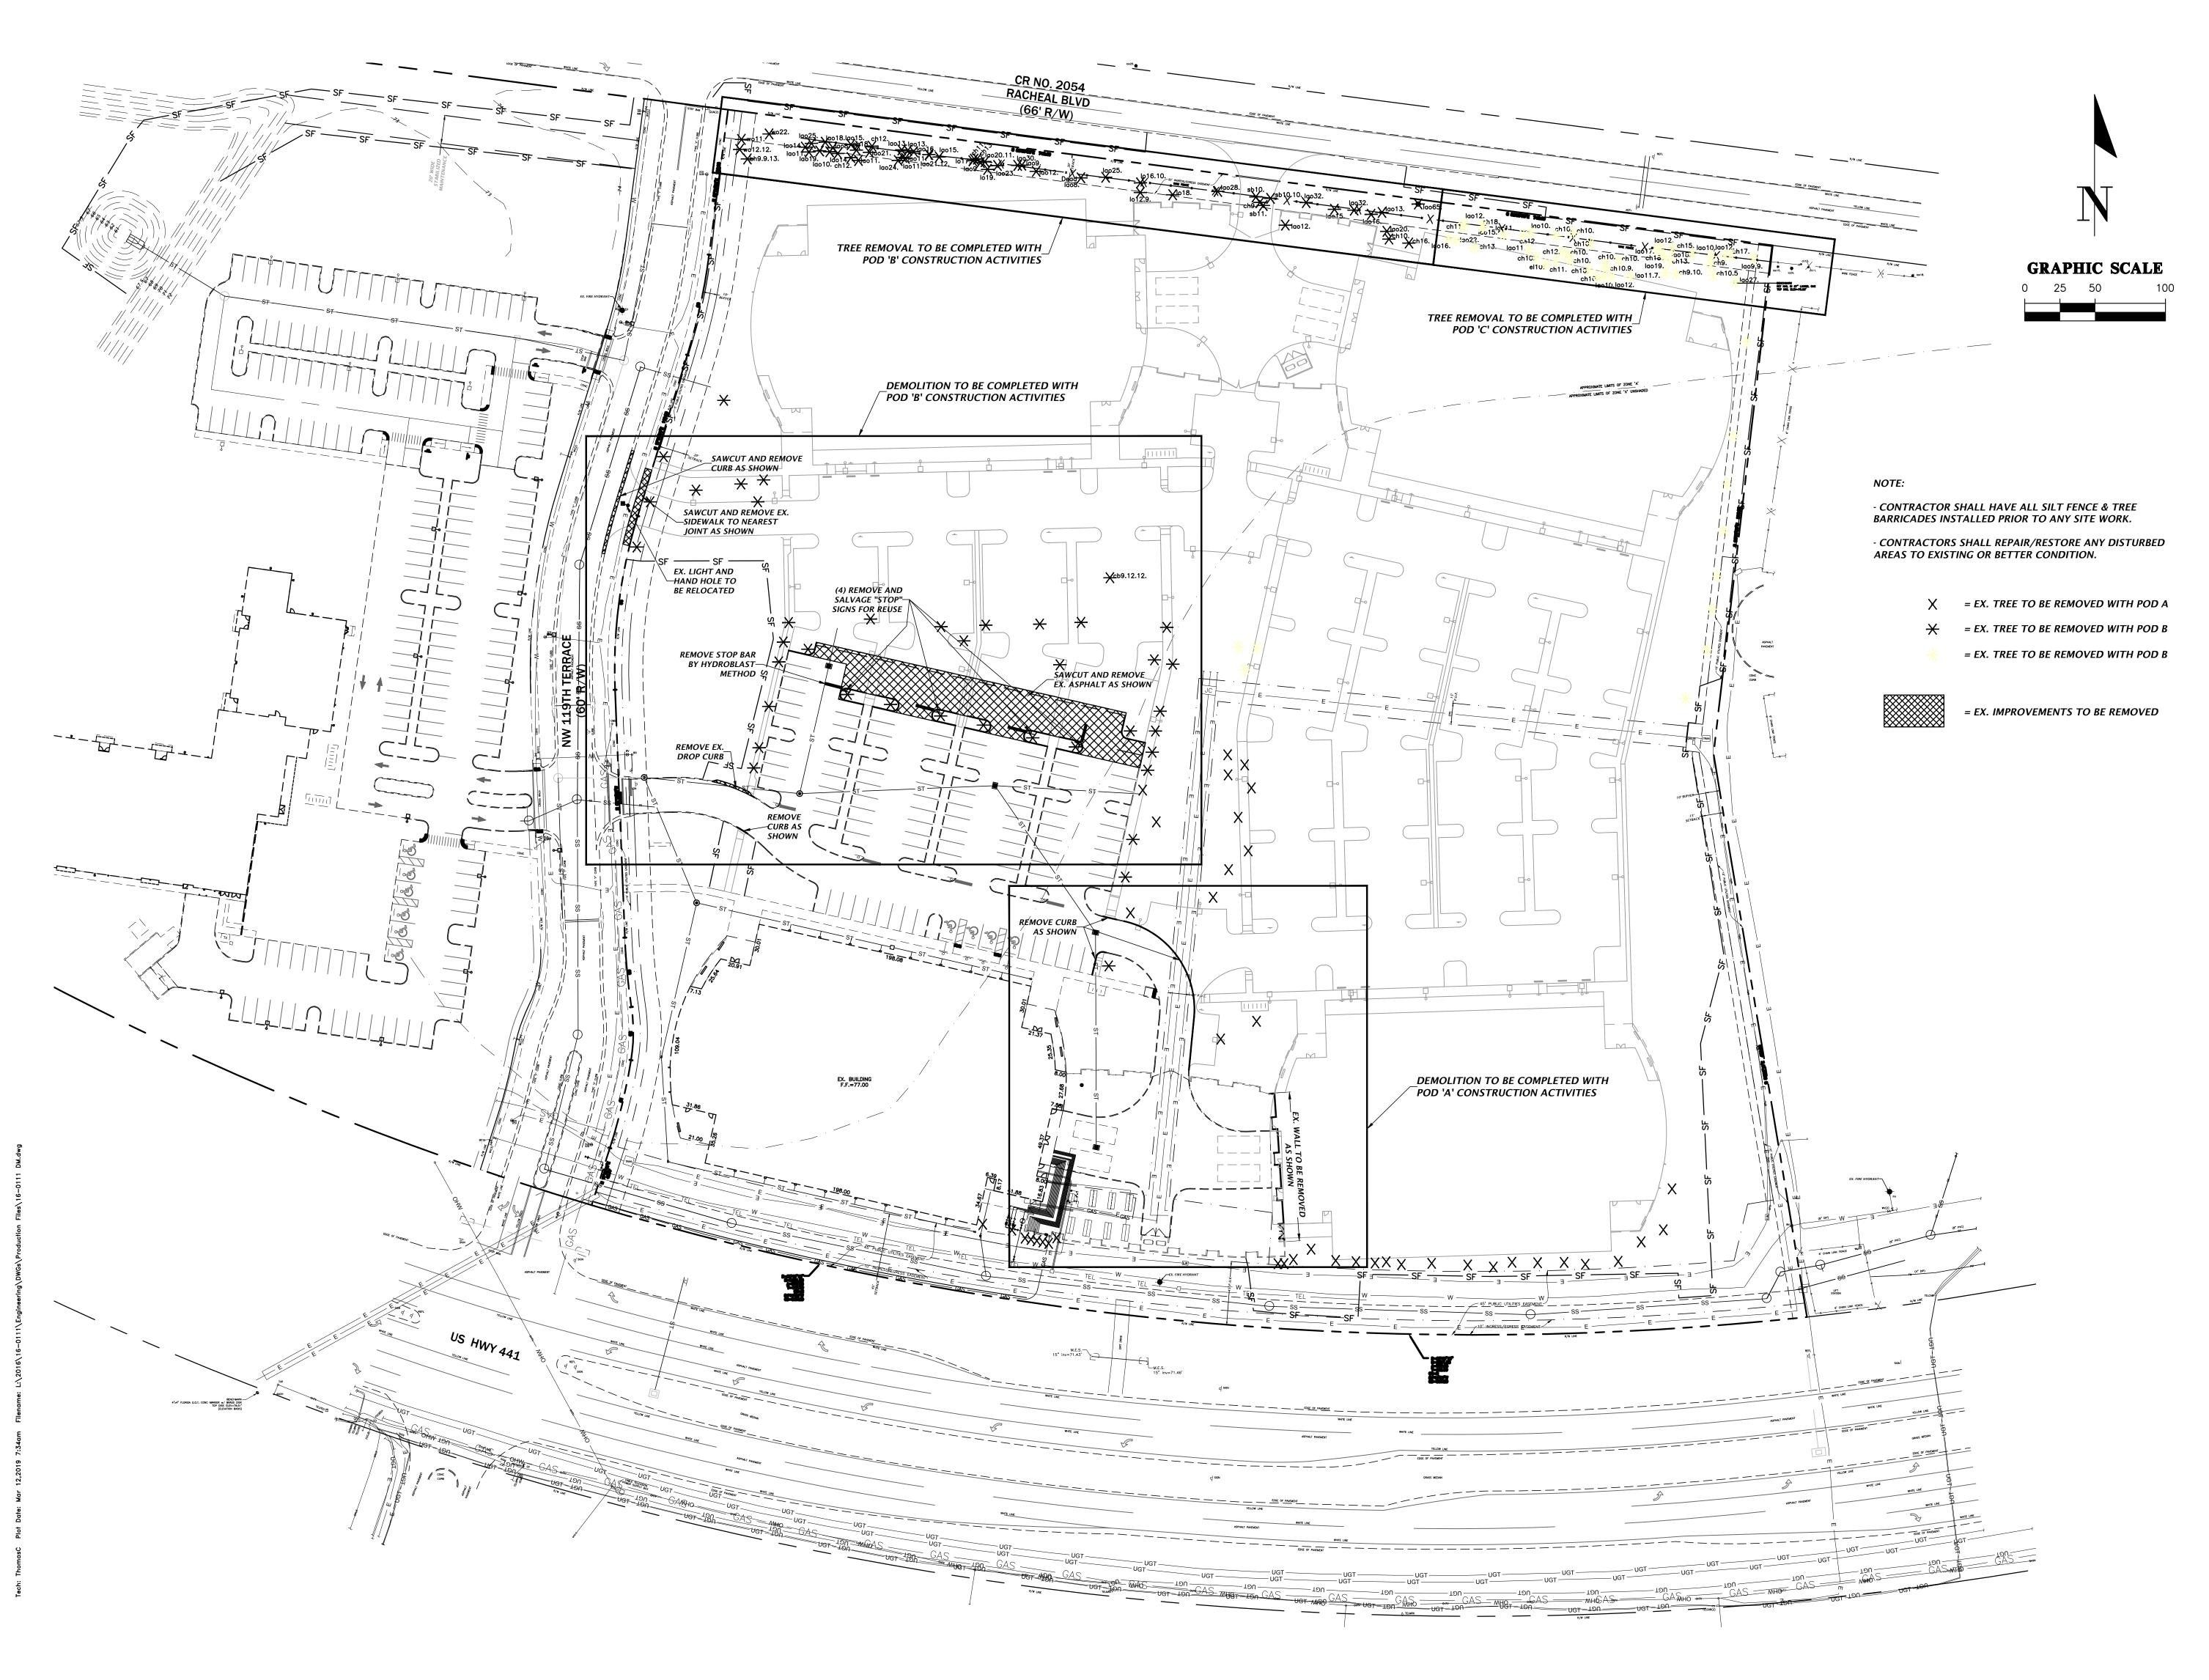



10748 Deerwood Park Blvd. South Jacksonville, Florida 32256-0597 904-256-2500 Fax 904-256-2503 www.rsandh.com FL Cert. Nos. AAC001886 * IB26000956 * 5620 * LCC000210 * GB238






14193 NW 119TH TERRACE ALACHUA, FL 32615

CONSULTANTS



11801 Research Drive Alachua, Florida 32615 (352) 331-1976 www.chw-inc.com

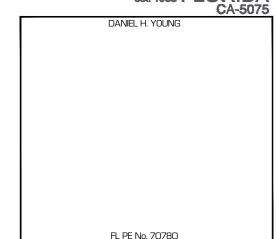

REVISIONS

| NO. | DESCRIPTION | DATE |
|----------|-------------|------|
| | | |
| | | |
| | | |
| | | |
| | | |
| | | |
| | | |
| | | |
| | | |
| | | |
| | | |
| | | _ |
| DATE ISS | SUED: | 1/04 |
| SCALE: | | 1"= |
| DRAWN | BY: | Т |

REVIEWED BY: CHW PROJECT NUMBER

© 2016 RS&H, INC.

DEMOLITION AND TREE PROTECTION PLAN

SHEET NUMBER

C0.30





10748 Deerwood Park Blvd. South Jacksonville, Florida 32256-0597 904-256-2500 Fax 904-256-2503 www.rsandh.com FL Cert. Nos. AAC001886 * IB26000956 * 5620 * LCC000210 * GB238






14193 NW 119TH TERRACE ALACHUA, FL 32615

CONSULTANTS



11801 Research Drive Alachua, Florida 32615 (352) 331-1976 www.chw-inc.com

est. 1988 FLORIDA CA-5075

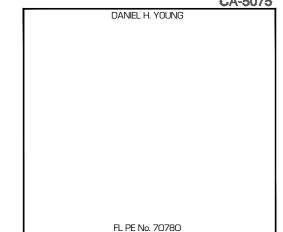

| D F | 1/1016 | NIO |
|------------|--------|------------|
| KF | VISIO |)NS |

| NO. | DESCRIPTION | DATE |
|----------|-------------|------|
| | | |
| | | |
| | | |
| | | |
| | | |
| | | |
| | | |
| | | |
| | | |
| | | |
| | | |
| | | |
| | | • |
| DATE ISS | SUED: | 1, |
| SCALE: | | |

DRAWN BY: REVIEWED BY:


CHW PROJECT NUMBER

© 2016 RS&H, INC.

MASTER SITE PLAN

SHEET NUMBER

C1.00

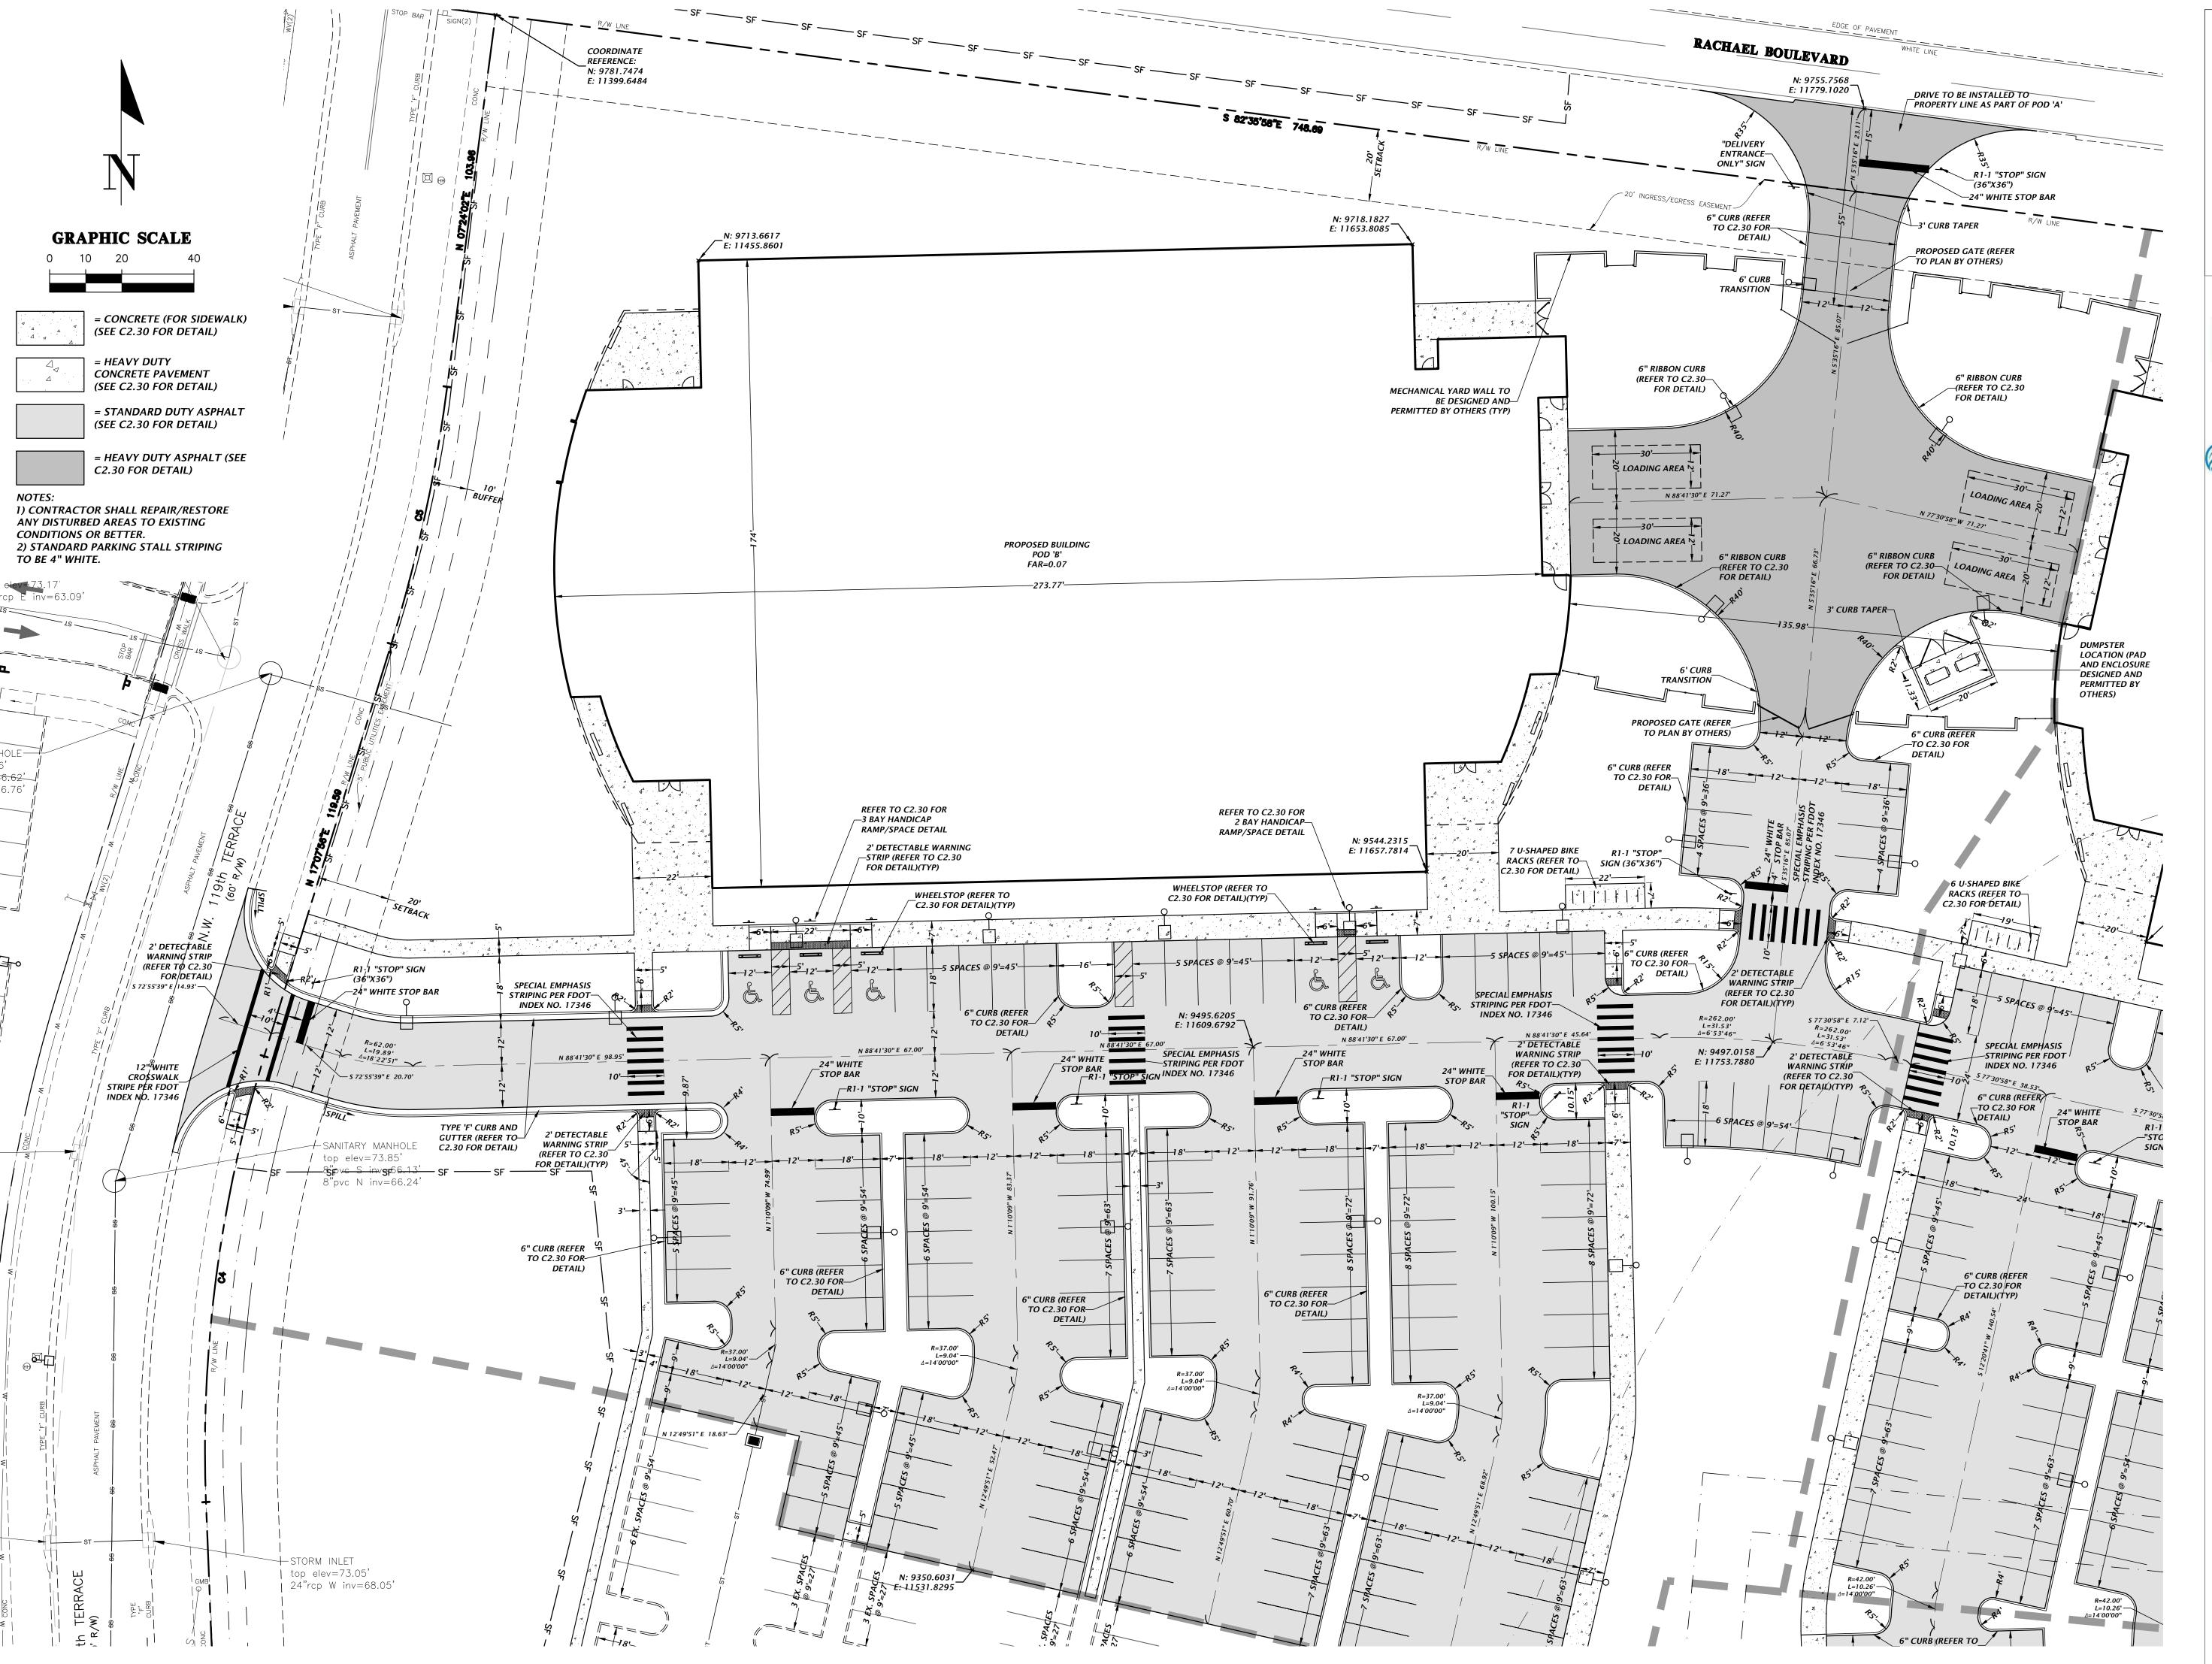



10748 Deerwood Park Blvd. South Jacksonville, Florida 32256-0597 904-256-2500 Fax 904-256-2503 www.rsandh.com FL Cert. Nos. AAC001886 * IB26000956 * 5620 * LCC000210 * GB238





14193 NW 119TH TERRACE ALACHUA, FL 32615

CONSULTANTS



11801 Research Drive Alachua, Florida 32615 (352) 331-1976 www.chw-inc.com

est. 1988 FLORIDA CA-5075 DANIEL H. YOUNG

FL PE No. 70780

| R | EV | 'ISI | 0 | NS |
|---|----|------|---|----|

| NO. | DESCRIPTION | DATE |
|----------|-------------|------|
| | | |
| | | |
| | | |
| | | |
| | | |
| | | |
| | | |
| | | |
| | | |
| | | |
| | | |
| | | |
| | | |
| | | |
| | | • |
| DATE ISS | SUED: | 1/ |

DATE ISSUED: 1/04/17

SCALE: 1"=20"

DRAWN BY: TFC

REVIEWED BY: DHY

CHW PROJECT NUMBER 16-0111

© 2016 RS&H, INC.

DETAILED HORIZONTAL CONTROL AND SITE PLAN

SHEET NUMBER

C1.10





10748 Deerwood Park Blvd. South Jacksonville, Florida 32256-0597 904-256-2500 Fax 904-256-2503 www.rsandh.com FL Cert. Nos. AAC001886 * IB26000956 * 5620 * LCC000210 * GB238






14193 NW 119TH TERRACE ALACHUA, FL 32615

CONSULTANTS



11801 Research Drive Alachua, Florida 32615 (352) 331-1976 www.chw-inc.com

est. 1988 FLORIDA CA-5075

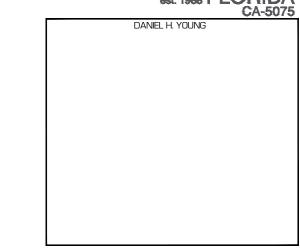

REVISIONS

| NO. | DESCRIPTION | DATE |
|----------|-------------|------|
| | | |
| | | |
| | | |
| | | |
| | | |
| | | |
| | | |
| | | |
| | | |
| | | |
| | | |
| | | |
| DATE ISS | SUED: | 1/0 |
| CON E. | | |

DRAWN BY: REVIEWED BY:


CHW PROJECT NUMBER

© 2016 RS&H, INC.

DETAILED HORIZONTAL **CONTROL AND** SITE PLAN

SHEET NUMBER

C1.11

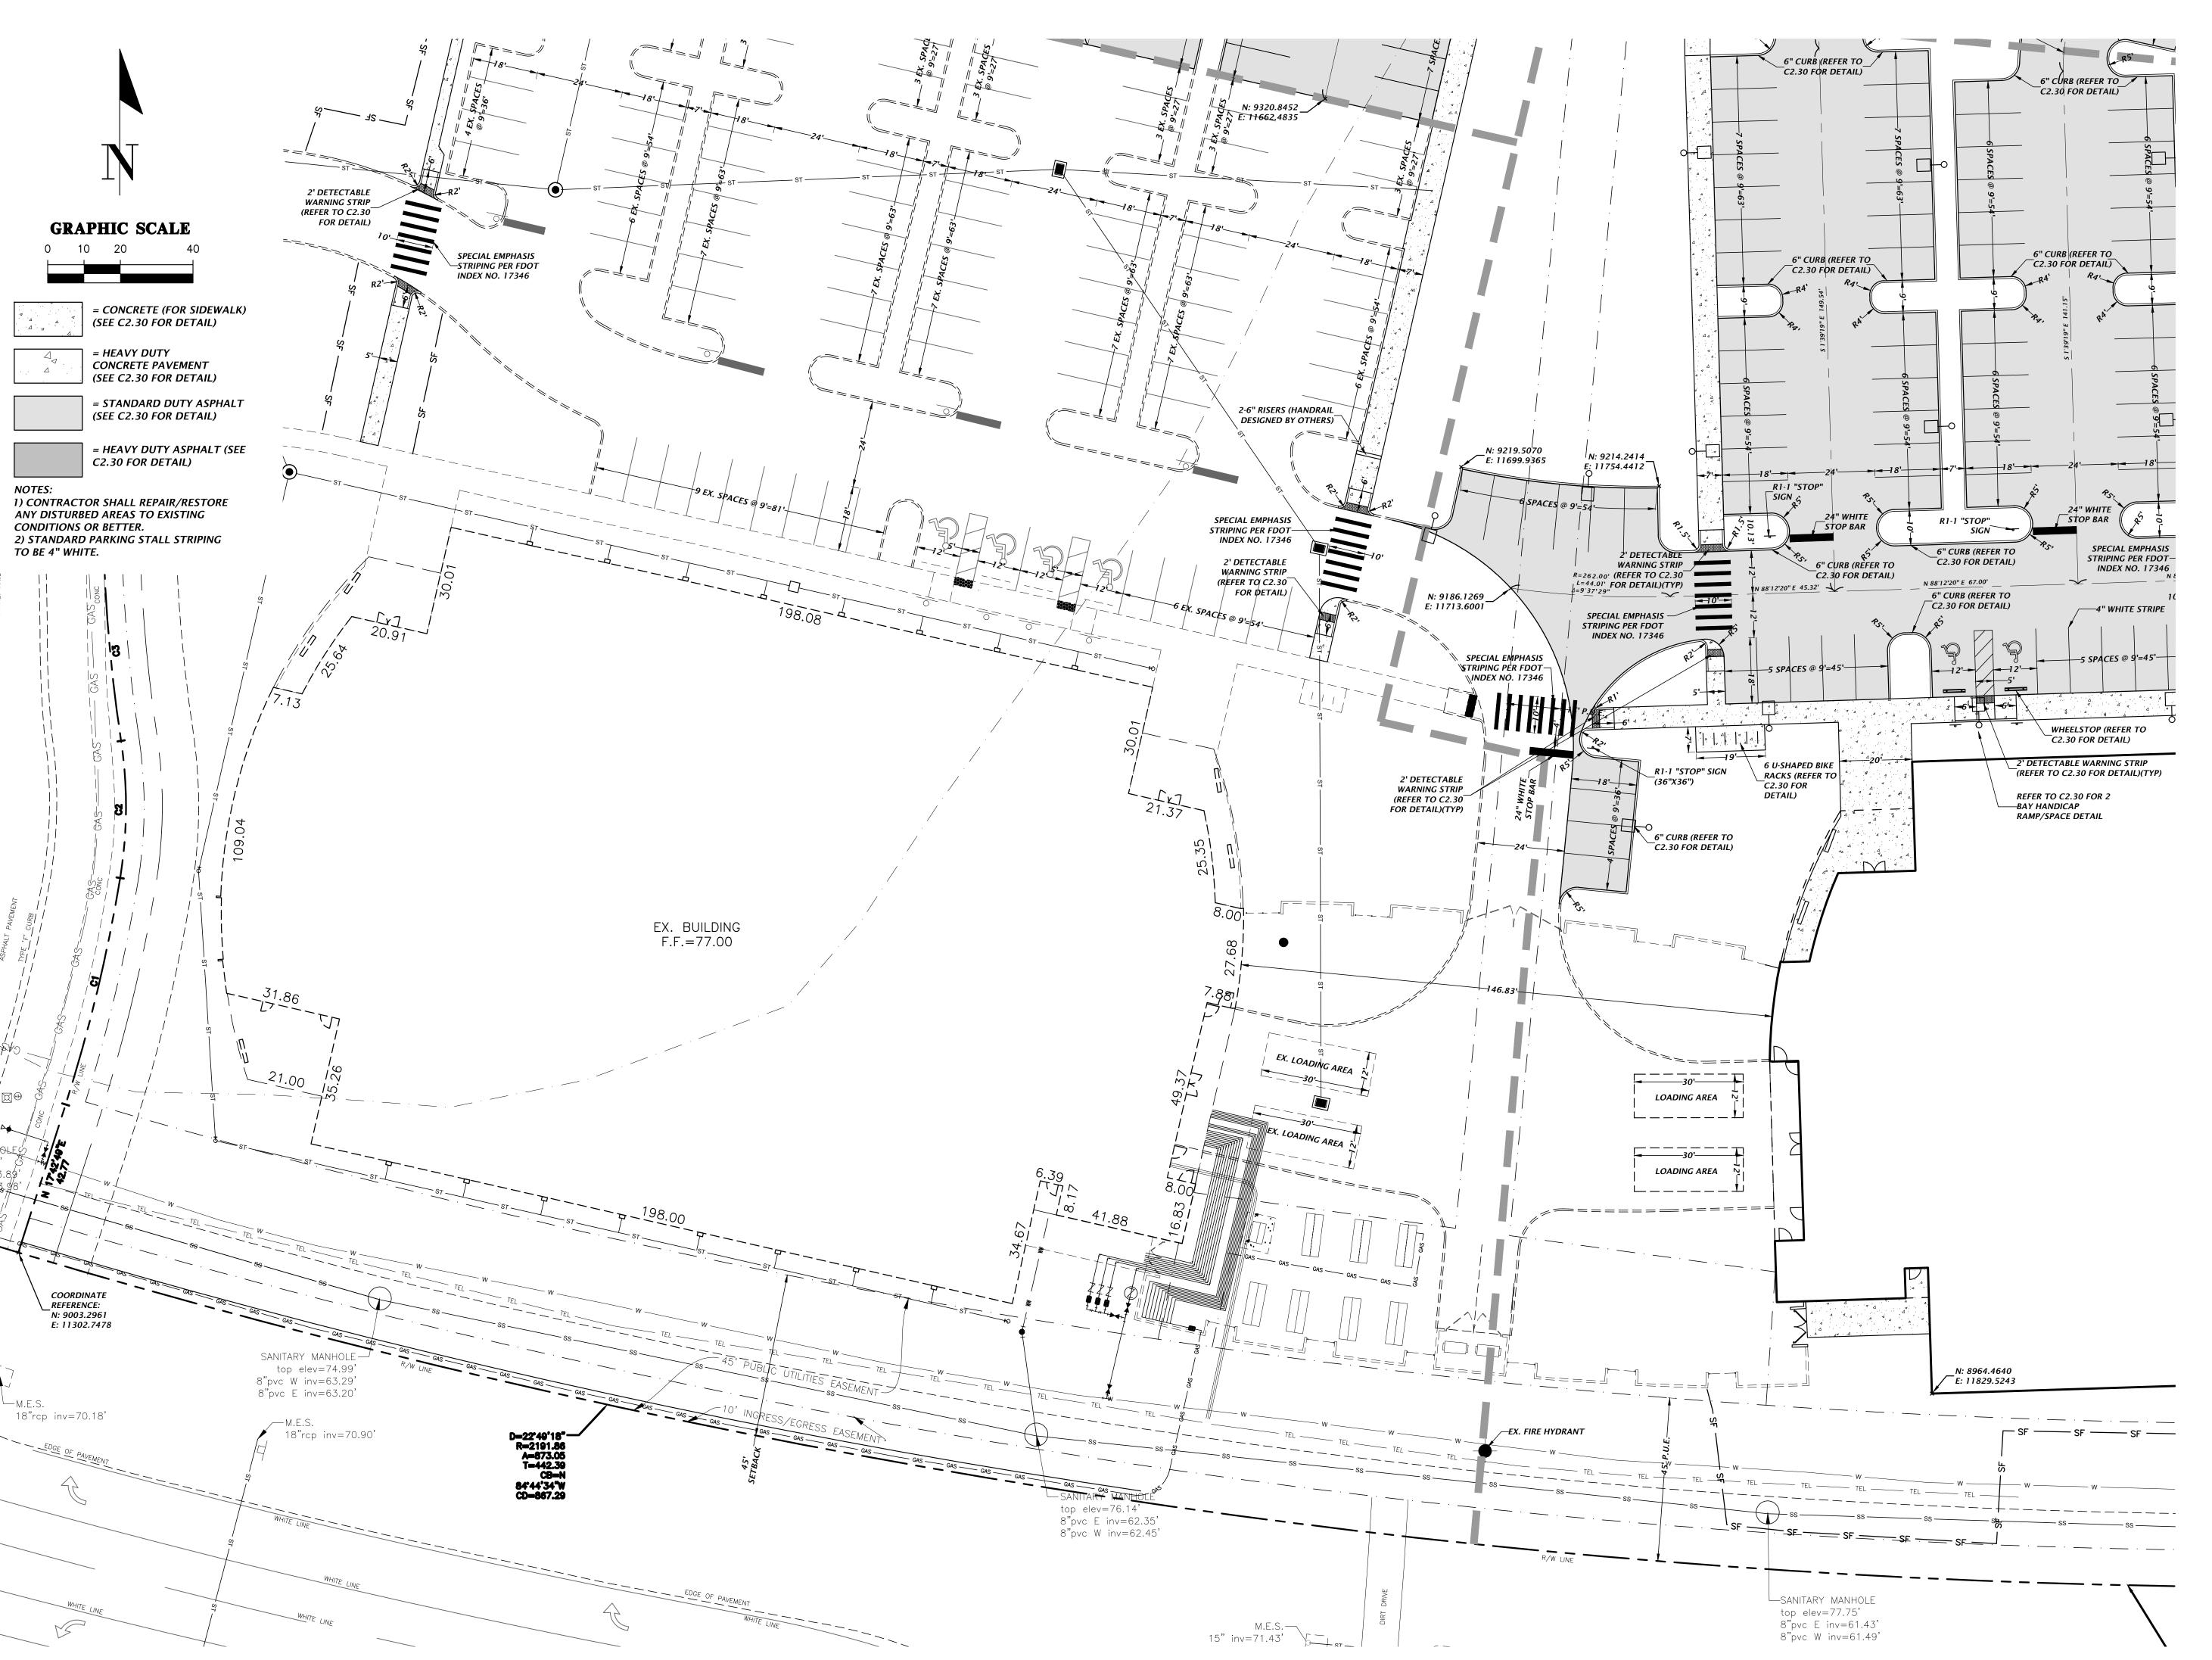



10748 Deerwood Park Blvd. South Jacksonville, Florida 32256-0597 904-256-2500 Fax 904-256-2503 www.rsandh.com FL Cert. Nos. AAC001886 * IB26000956 * 5620 * LCC000210 * GB238





14193 NW 119TH TERRACE ALACHUA, FL 32615

CONSULTANTS



11801 Research Drive Alachua, Florida 32615 (352) 331-1976 www.chw-inc.com

DANIEL H. YOUNG

REVISIONS

| NO. | DESCRIPTION | DATE |
|----------|-------------|------|
| | | |
| | | |
| | | |
| | | |
| | | |
| | | |
| | | |
| | | |
| | | |
| | | |
| | | |
| | | |
| DATE ISS | SUED: | 1. |
| SCALE: | | |

DRAWN BY:

REVIEWED BY:


CHW PROJECT NUMBER

© 2016 RS&H, INC.

DETAILED HORIZONTAL CONTROL AND SITE PLAN

SHEET NUMBER

C1.12

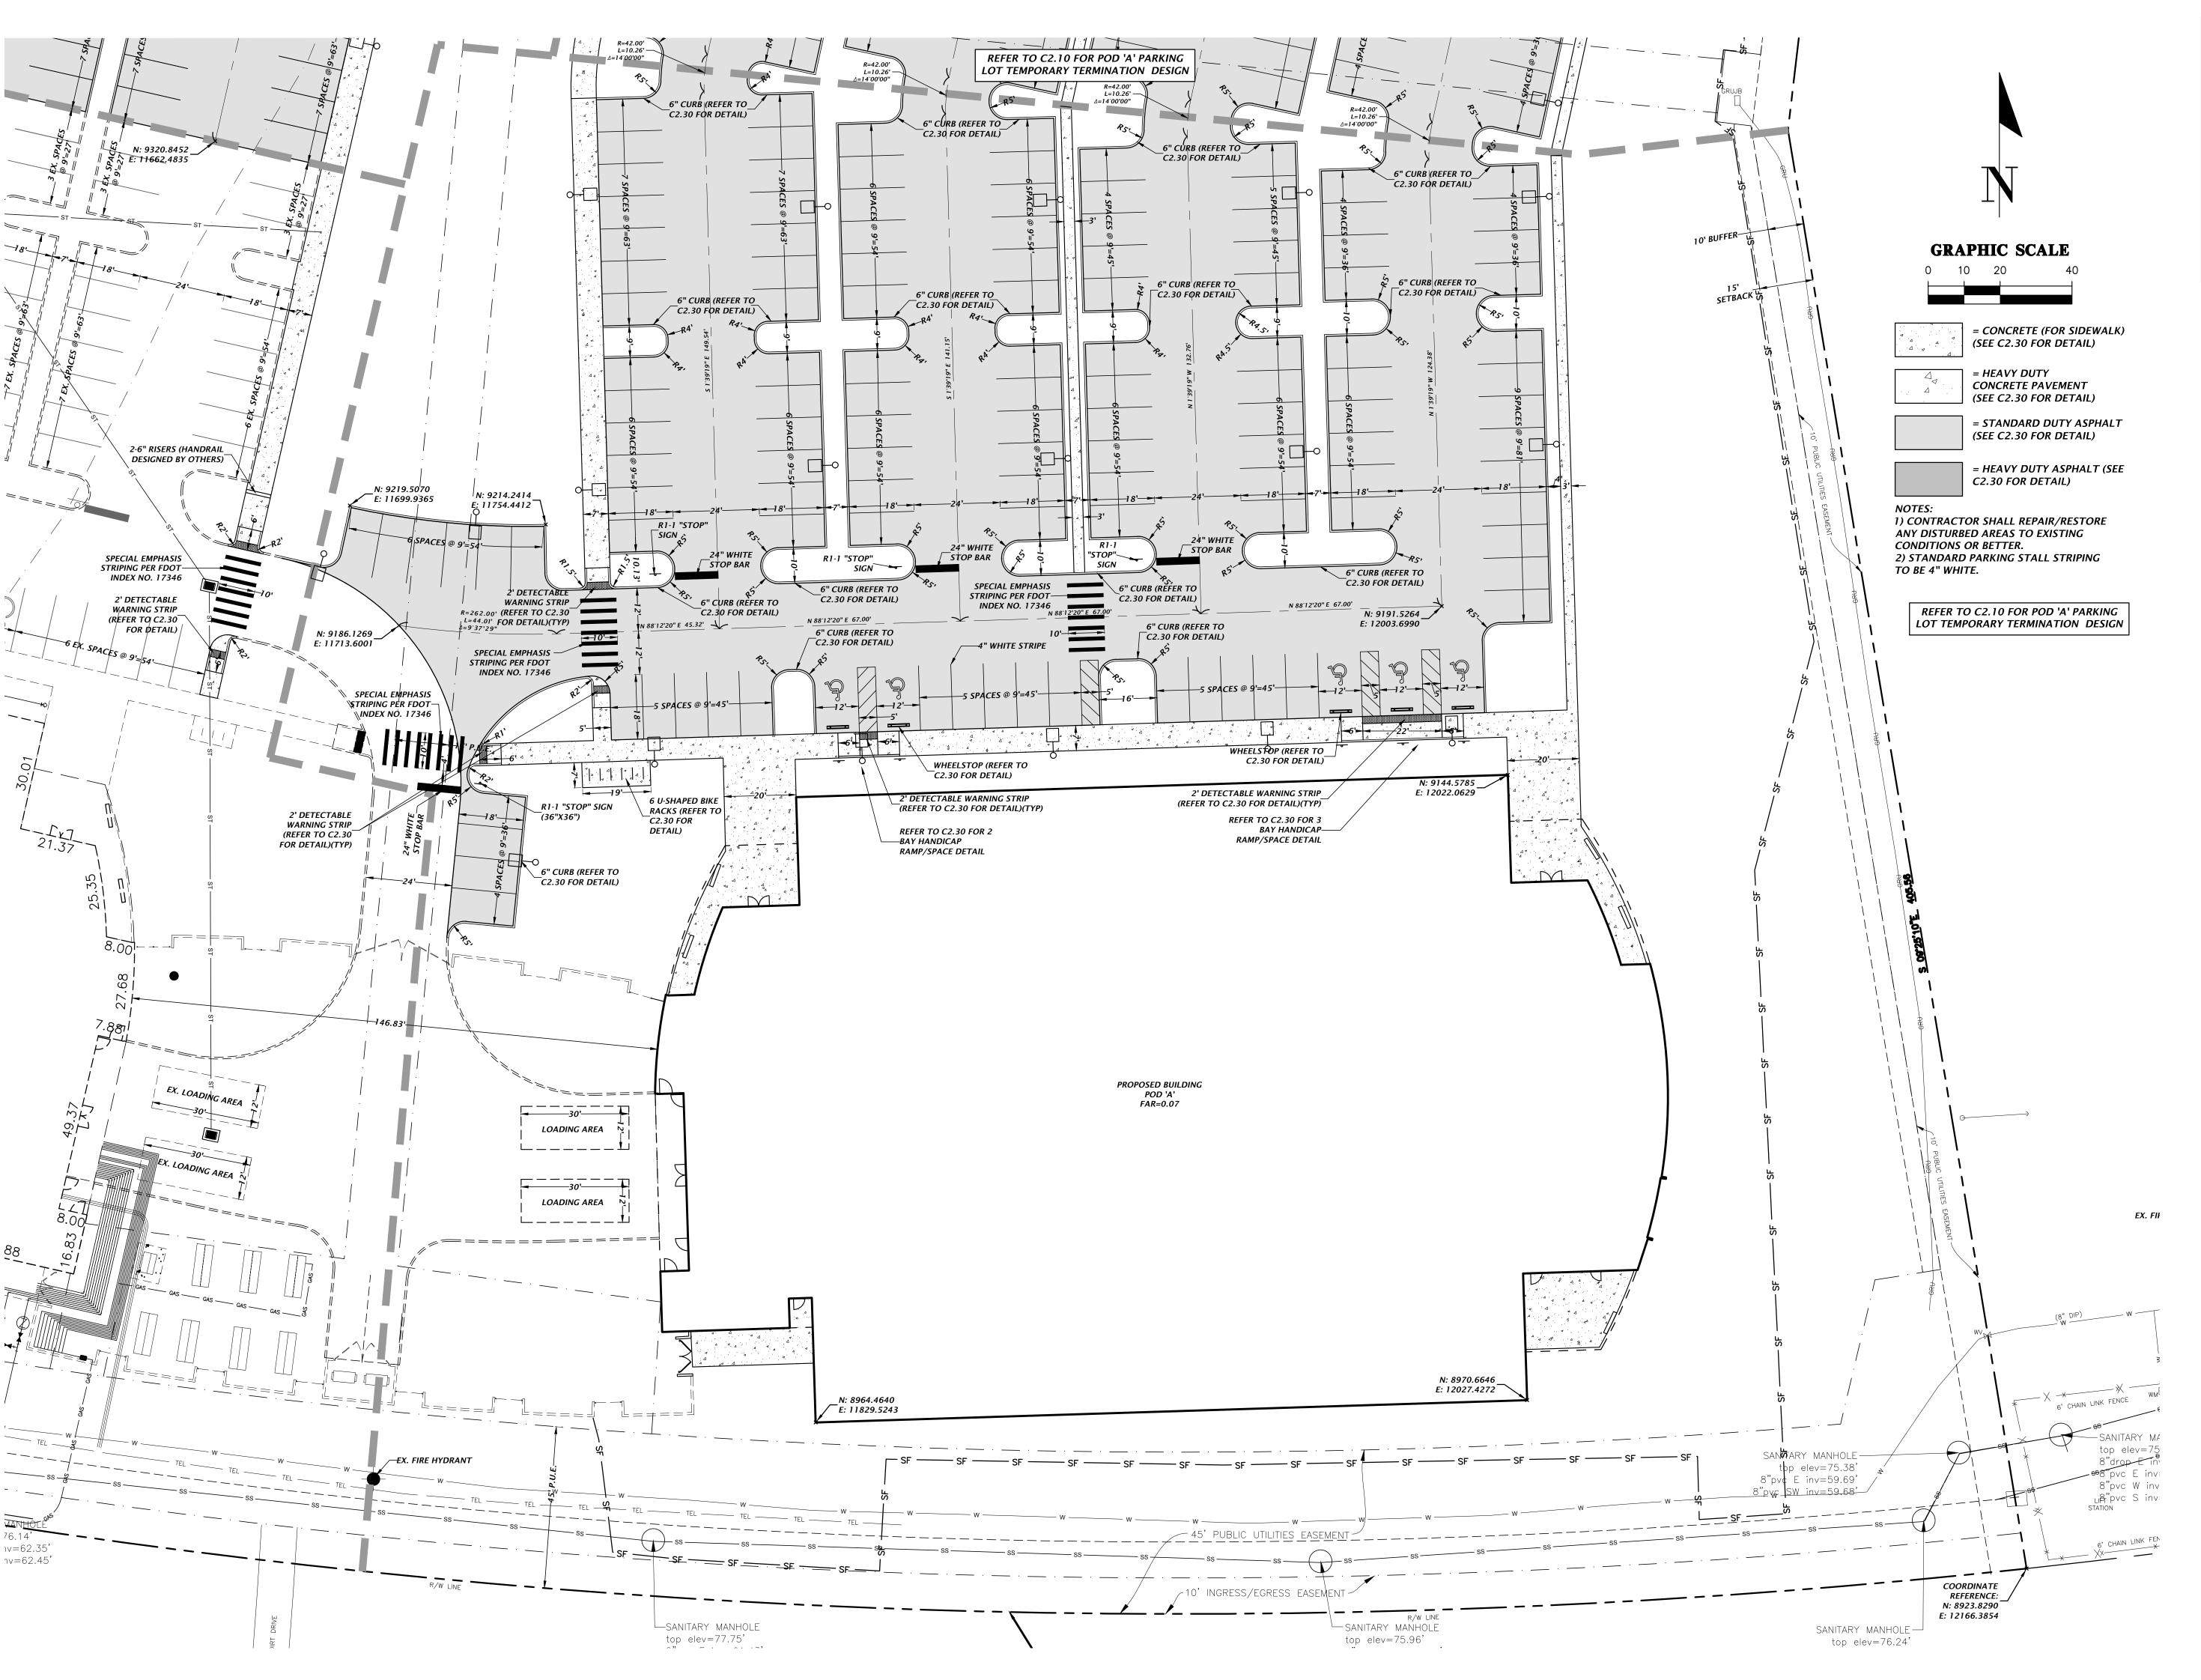



10748 Deerwood Park Blvd. South Jacksonville, Florida 32256-0597 904-256-2500 Fax 904-256-2503 www.rsandh.com FL Cert. Nos. AAC001886 * IB26000956 * 5620 * LCC000210 * GB238





14193 NW 119TH TERRACE ALACHUA, FL 32615

CONSULTANTS



11801 Research Drive Alachua, Florida 32615 (352) 331-1976 www.chw-inc.com

est. 1988 FLORIDA CA-507!

DANIEL H. YOUNG

REVISIONS

| NO. | DESCRIPTION | DATE | |
|----------|-------------|--------------|--|
| | | | |
| | | | |
| | | | |
| | | | |
| | | | |
| | | | |
| | | | |
| | | | |
| | | <u> </u> | |
| | | | |
| | | | |
| DATE ISS | SUED: | 1/04/17 | |
| SCALE: | :ALE: 1"= | | |

 DATE ISSUED:
 1/04/17

 SCALE:
 1"=20'

 DRAWN BY:
 TFC

 REVIEWED BY:
 DHY

CHW PROJECT NUMBER 16-0111


© 2016 RS&H, INC.

DETAILED HORIZONTAL CONTROL AND

SHEET NUMBER

SITE PLAN

C1.13

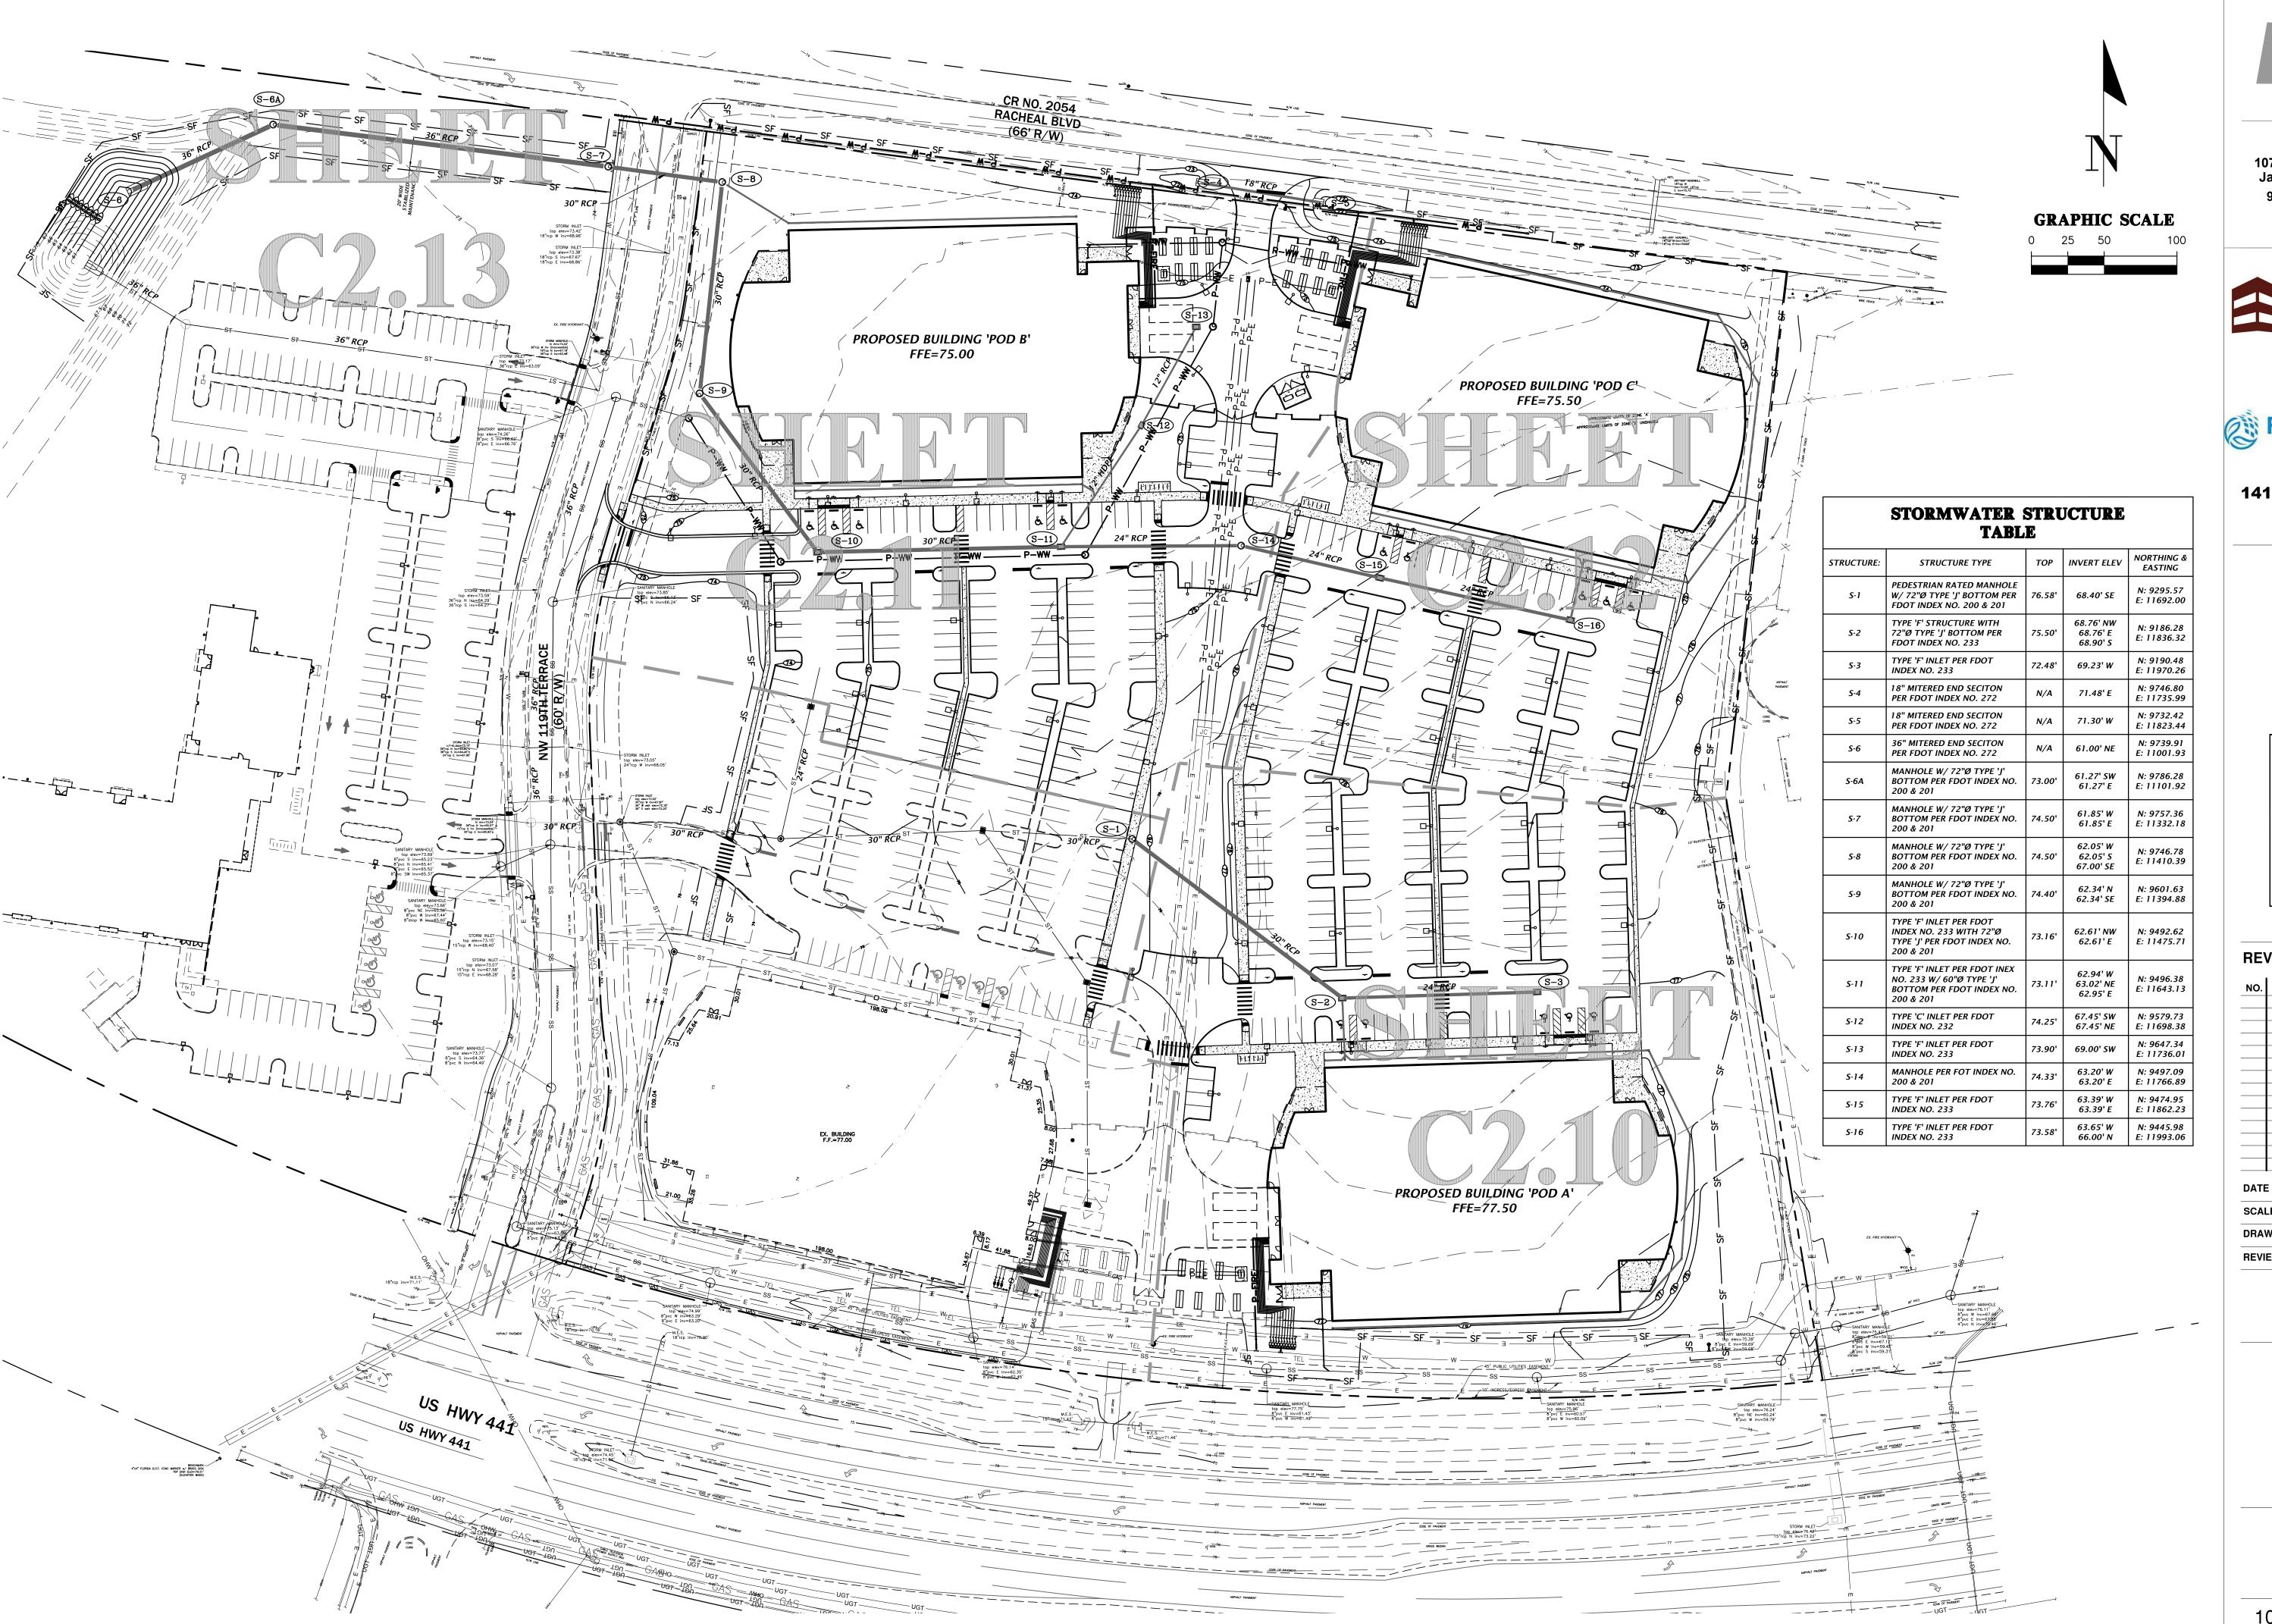



10748 Deerwood Park Blvd. South Jacksonville, Florida 32256-0597 904-256-2500 Fax 904-256-2503 www.rsandh.com FL Cert. Nos. AAC001886 * IB26000956 * 5620 * LCC000210 * GB238






14193 NW 119TH TERRACE ALACHUA, FL 32615

CONSULTANTS



11801 Research Drive Alachua, Florida 32615 (352) 331-1976 www.chw-inc.com

> est. 1988 FLORIDA CA-5075

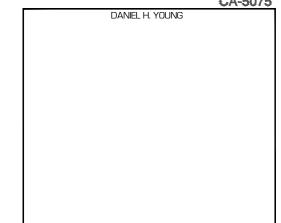

REVISIONS

| NO. | DESCRIPTION | DATE |
|----------|-------------|--------|
| | | |
| | | |
| | | |
| | | |
| | | |
| | | |
| | | _ |
| | | |
| | | |
| | | |
| | | |
| | | |
| | | |
| DATE ISS | SUED: | 1/04/1 |
| SCALE: | | 1"_5 |

DRAWN BY:

TFC

REVIEWED BY:

DRAWN BY:

DHY


CHW PROJECT NUMBER 16-0111

© 2016 RS&H, INC.

MASTER GRADING PLAN

SHEET NUMBER

C2.00

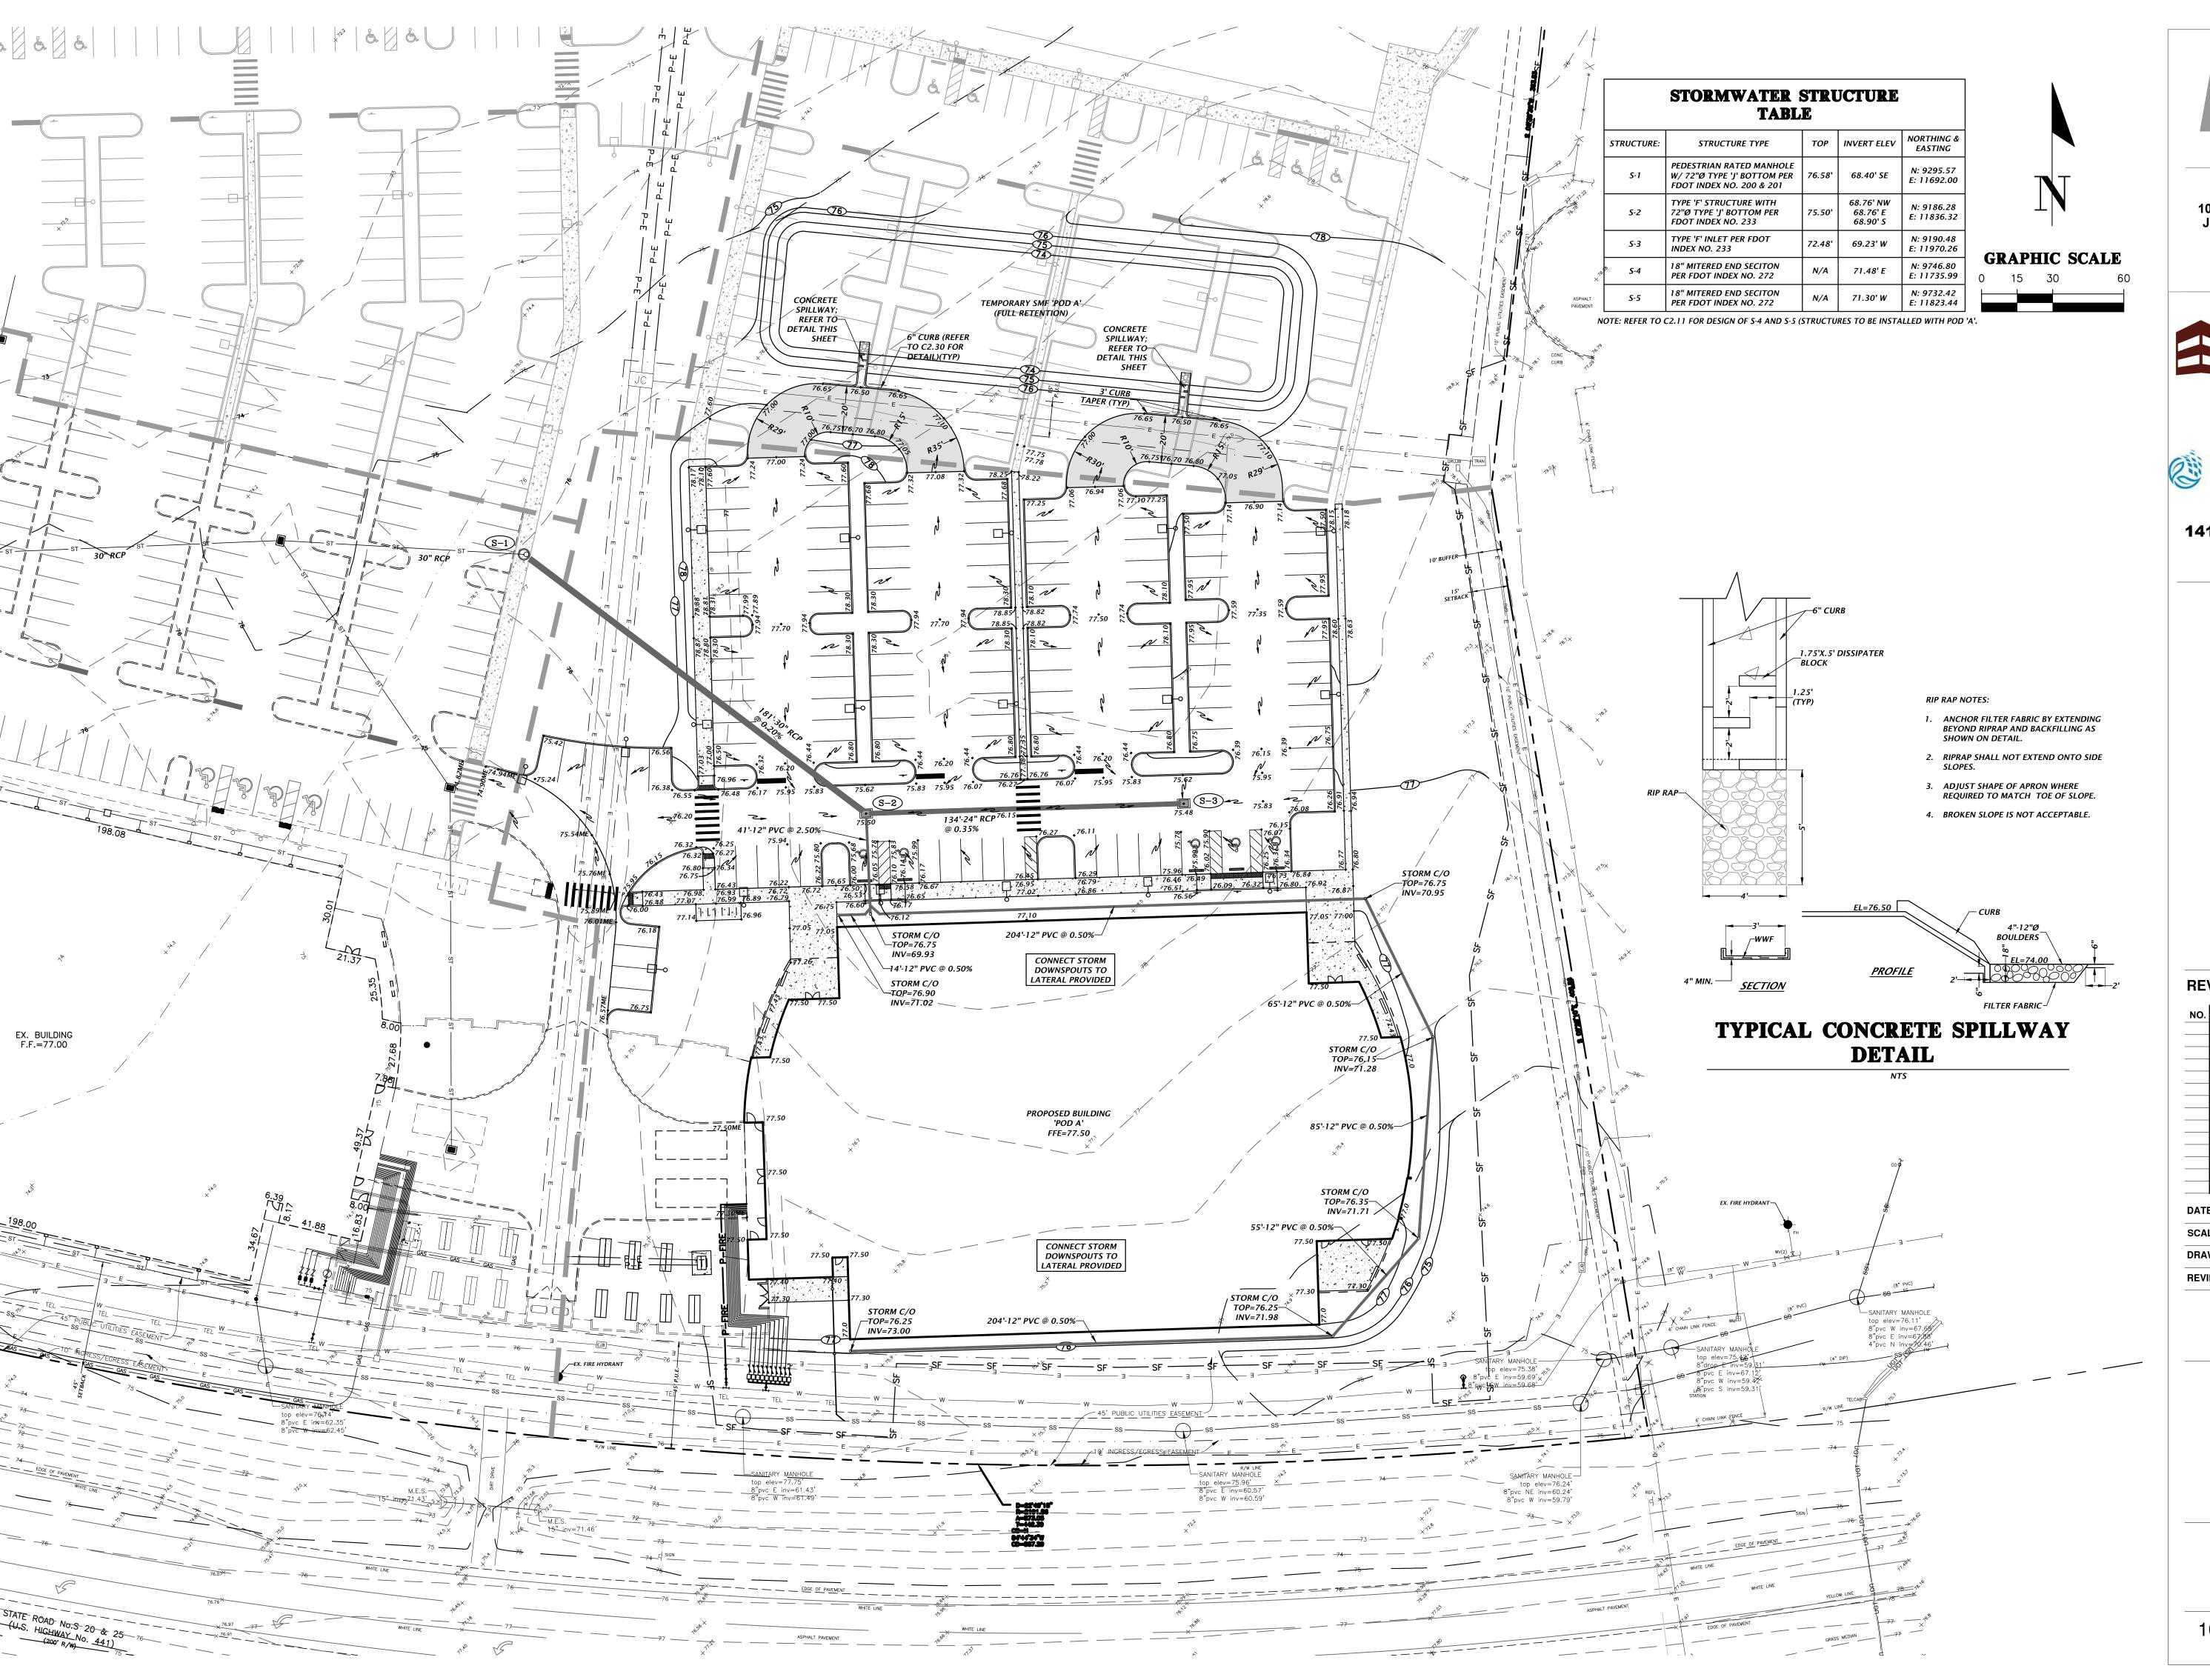



10748 Deerwood Park Blvd. South Jacksonville, Florida 32256-0597 904-256-2500 Fax 904-256-2503 www.rsandh.com FL Cert. Nos. AAC001886 * IB26000956 * 5620 * LCC000210 * GB238






14193 NW 119TH TERRACE ALACHUA, FL 32615

CONSULTANTS



11801 Research Drive Alachua, Florida 32615 (352) 331-1976 www.chw-inc.com

est. 1988 FLORIDA CA-5075

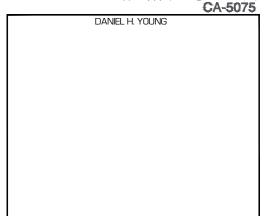

REVISIONS

| NO. | DESCRIPTION | DATE |
|----------|-------------|------|
| | | |
| | | |
| | | |
| | | |
| | | |
| | | |
| | | |
| | | |
| | | |
| | | |
| | | |
| | | |
| DATE ISS | SUED: | 1/ |
| SCALE: | | |

SCALE: 1"=30'

DRAWN BY: TFC

REVIEWED BY: DHY


CHW PROJECT NUMBER 16-0111

© 2016 RS&H, INC.

DETAILED GRADING AND DRAINAGE PLAN 'POD A'

SHEET NUMBER

C2.10

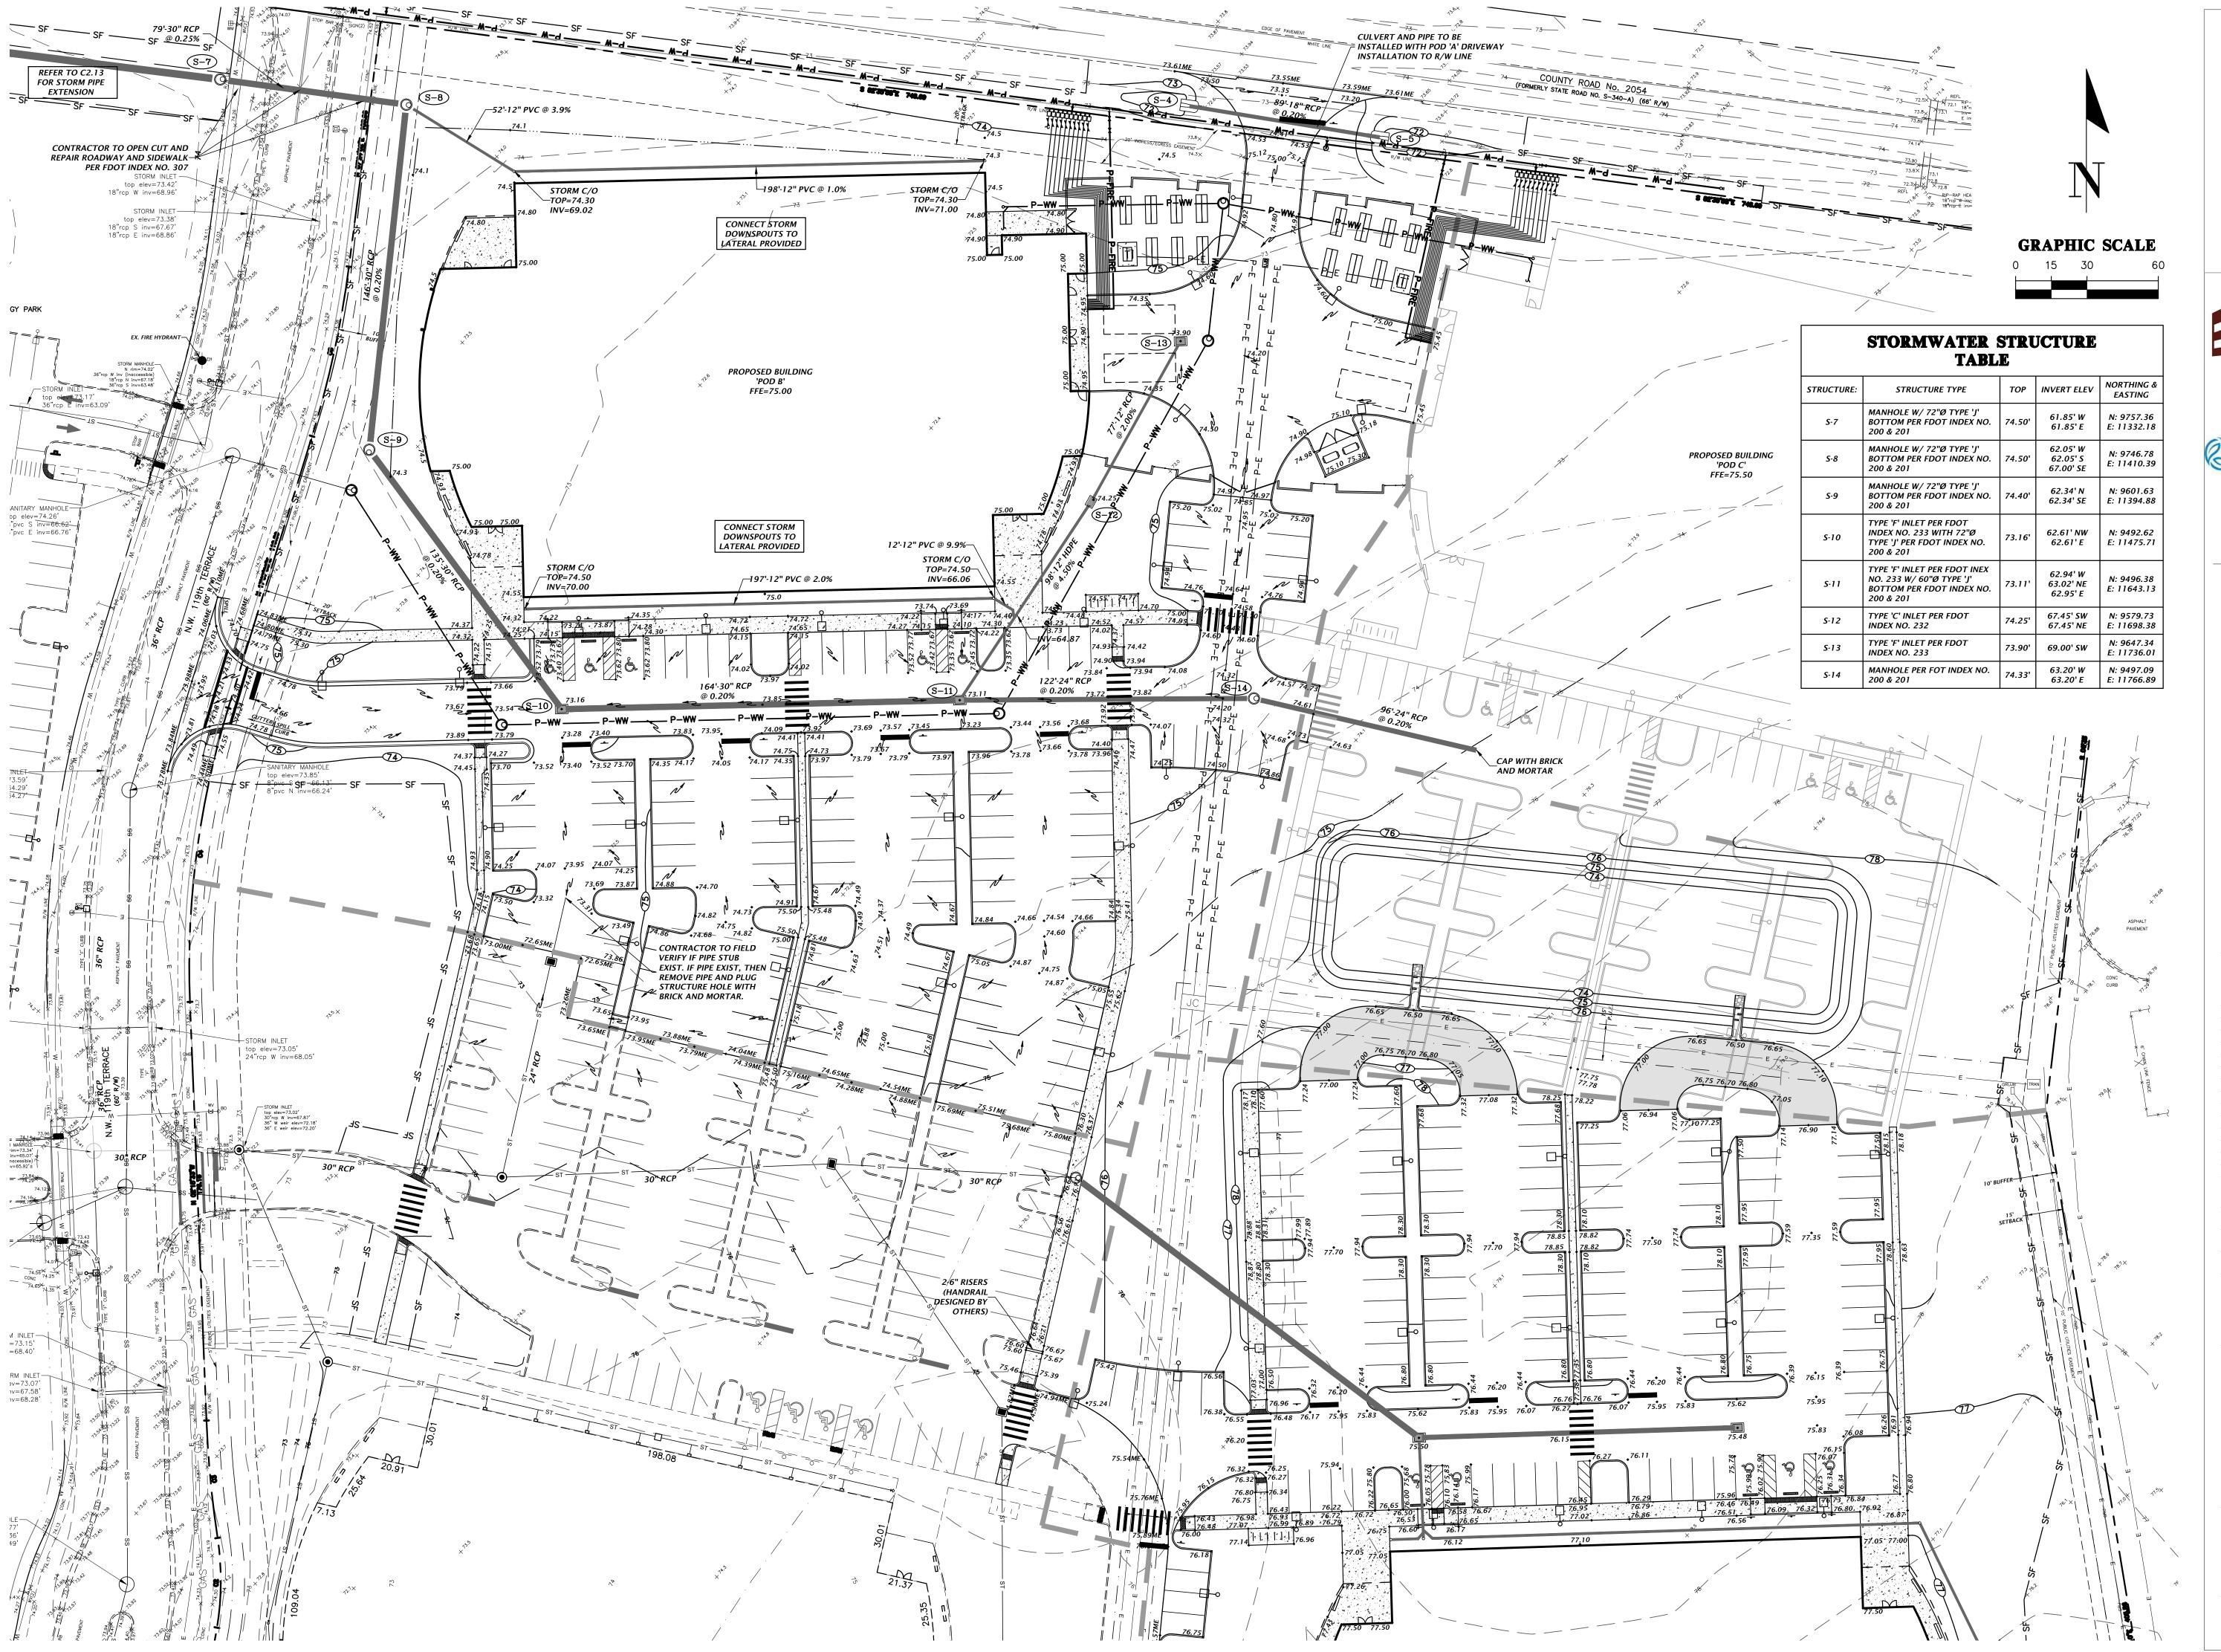



10748 Deerwood Park Blvd. South Jacksonville, Florida 32256-0597 904-256-2500 Fax 904-256-2503 www.rsandh.com FL Cert. Nos. AAC001886 * IB26000956 * 5620 * LCC000210 * GB238






14193 NW 119TH TERRACE ALACHUA, FL 32615

CONSULTANTS



11801 Research Drive Alachua, Florida 32615 (352) 331-1976 www.chw-inc.com

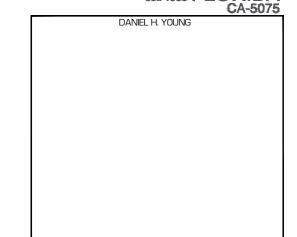

| REVISIONS | | | | | | | | |
|-----------|-------------|------|--|--|--|--|--|--|
| NO. | DESCRIPTION | DATE | | | | | | |
| | | | | | | | | |
| | | | | | | | | |
DATE ISSUED: SCALE: 1"=30' **DRAWN BY: REVIEWED BY:**


CHW PROJECT NUMBER

© 2016 RS&H, INC.

DETAILED **GRADING AND** DRAINAGE PLAN 'POD B'

SHEET NUMBER

C2.11

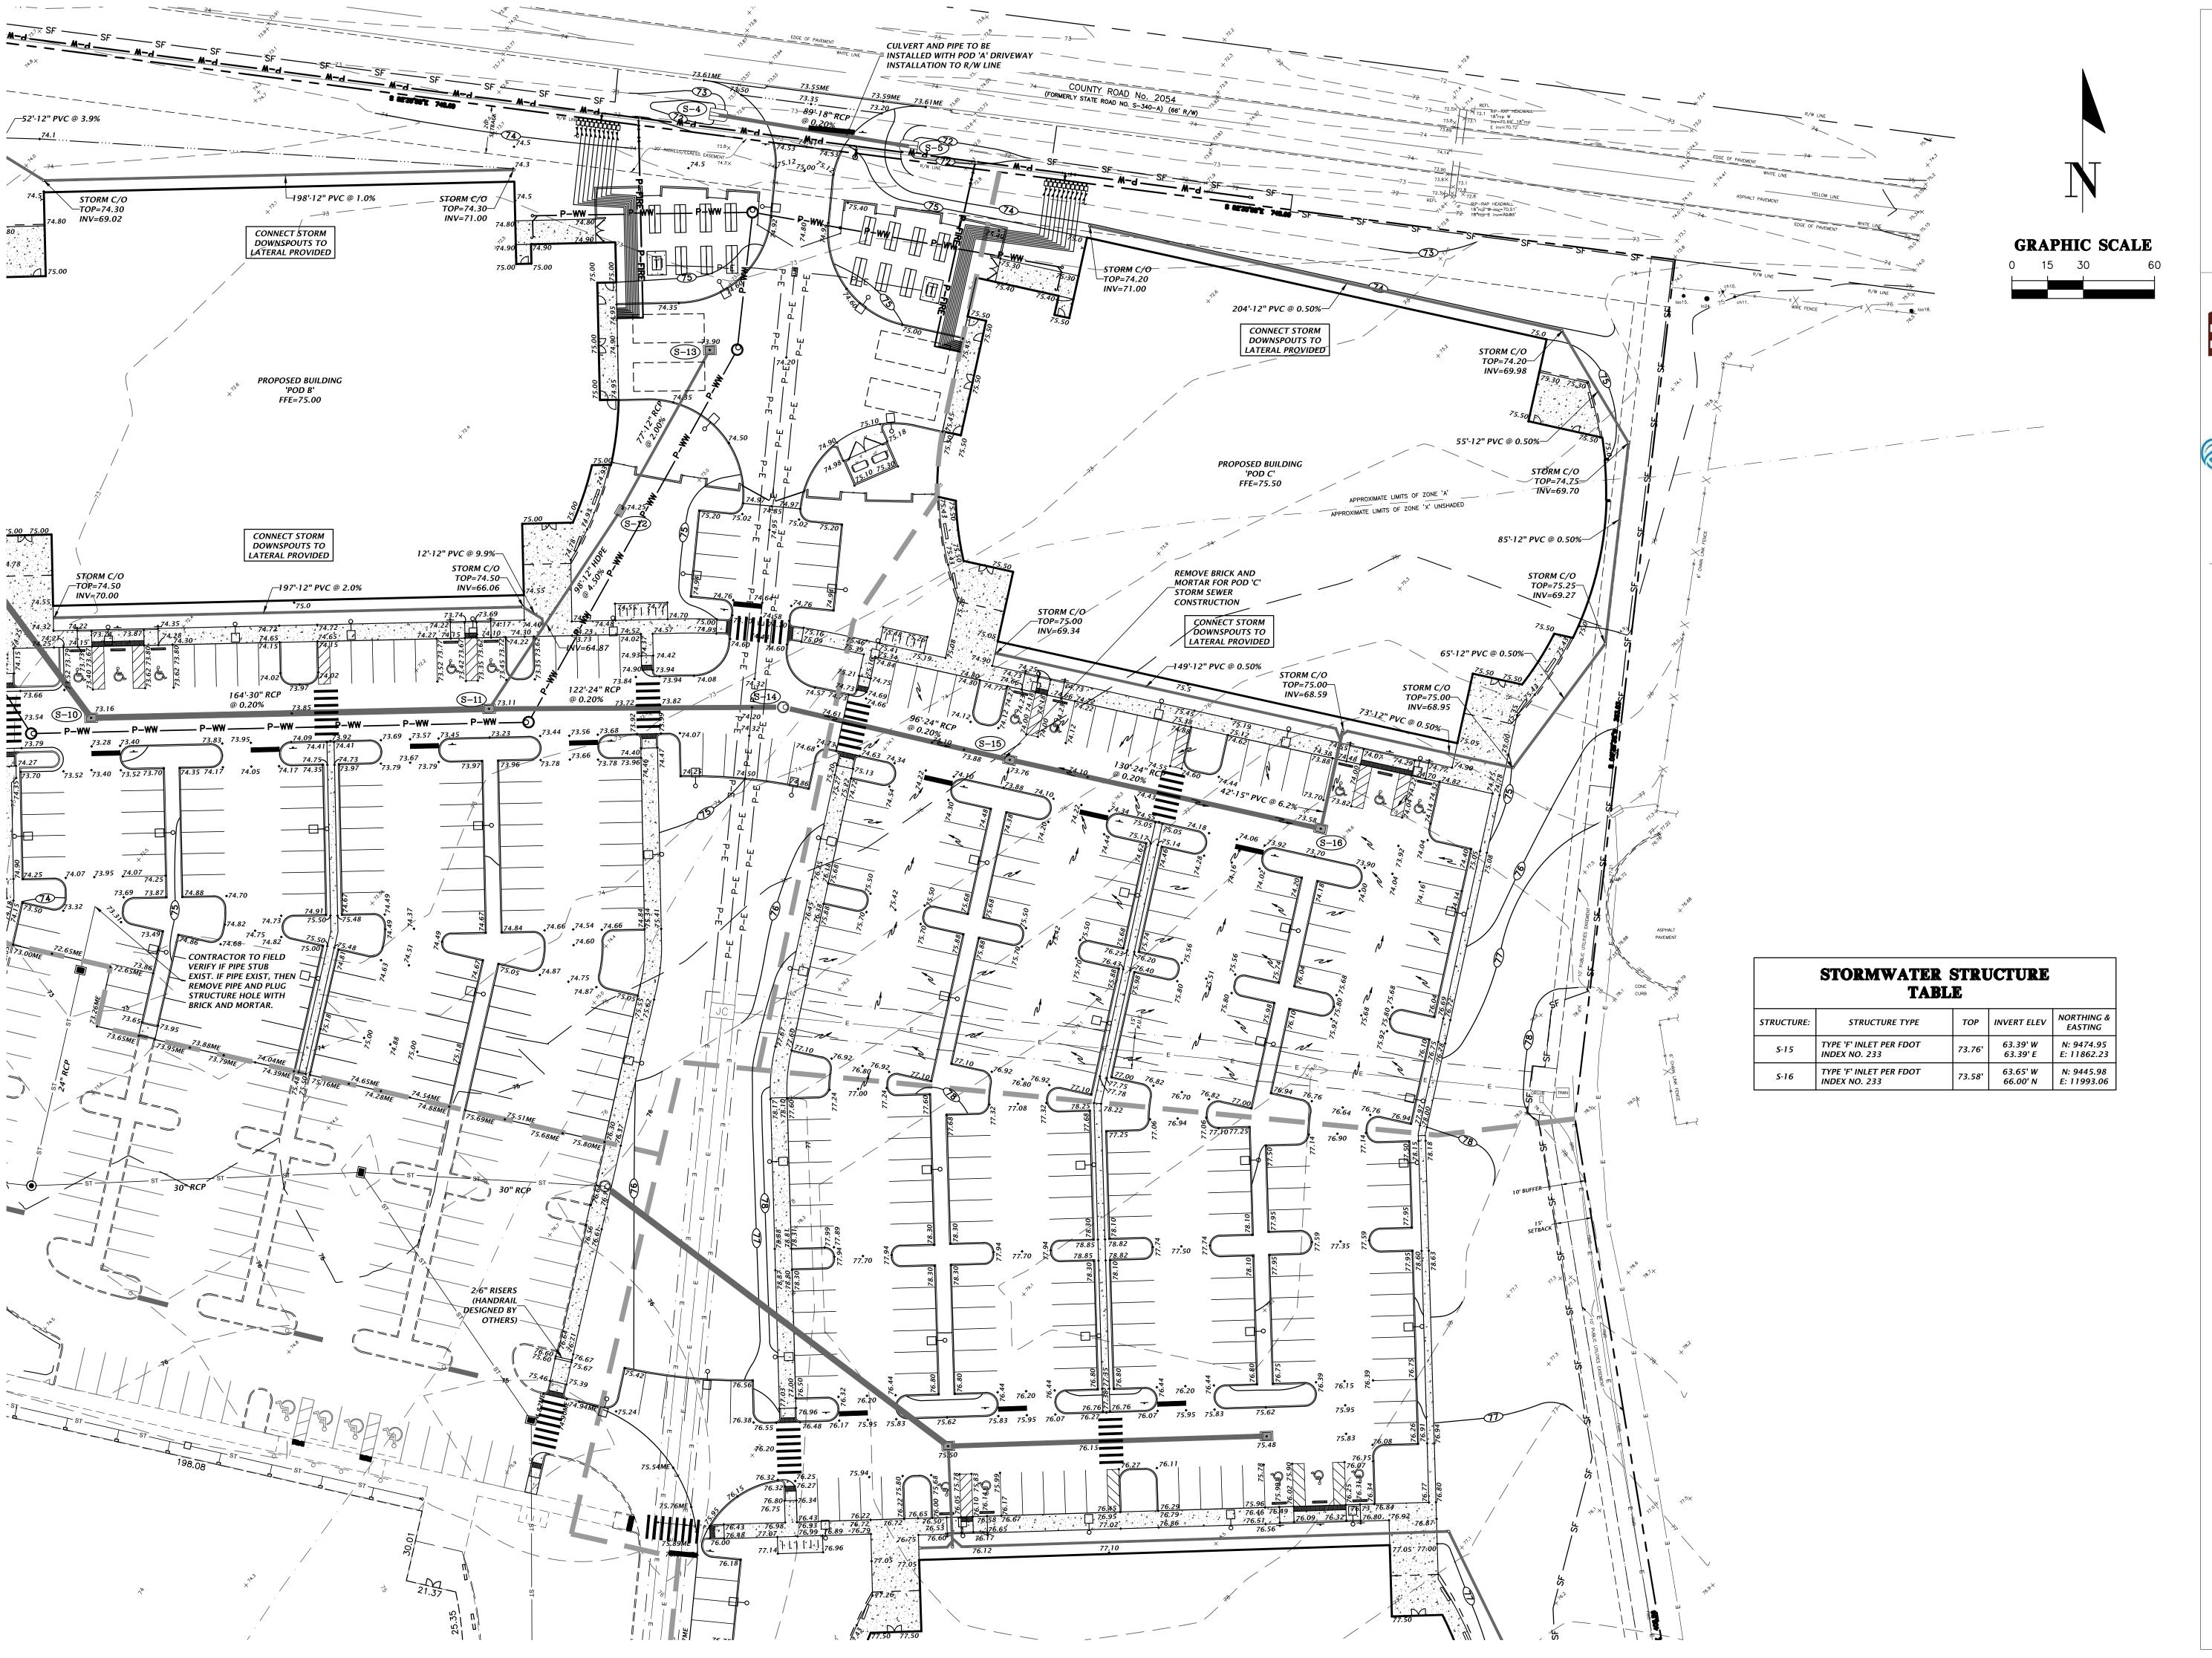



10748 Deerwood Park Blvd. South Jacksonville, Florida 32256-0597 904-256-2500 Fax 904-256-2503 www.rsandh.com FL Cert. Nos. AAC001886 * IB26000956 * 5620 * LCC000210 * GB238






14193 NW 119TH TERRACE ALACHUA, FL 32615

CONSULTANTS



11801 Research Drive Alachua, Florida 32615 (352) 331-1976 www.chw-inc.com

est. 1988 FLORIDA CA-5075 DANIEL H. YOUNG

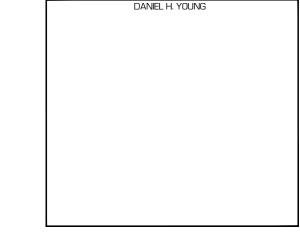

NO. DESCRIPTION DATE DATE DATE ISSUED: 1/04/17

 DATE ISSUED:
 1/04/17

 SCALE:
 1"=20'

 DRAWN BY:
 TFC

 REVIEWED BY:
 DHY


CHW PROJECT NUMBER 16-0111


© 2016 RS&H, INC.

DETAILED GRADING AND DRAINAGE PLAN 'POD C'

SHEET NUMBER

C2.12

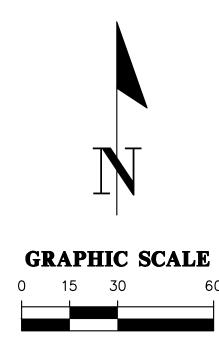

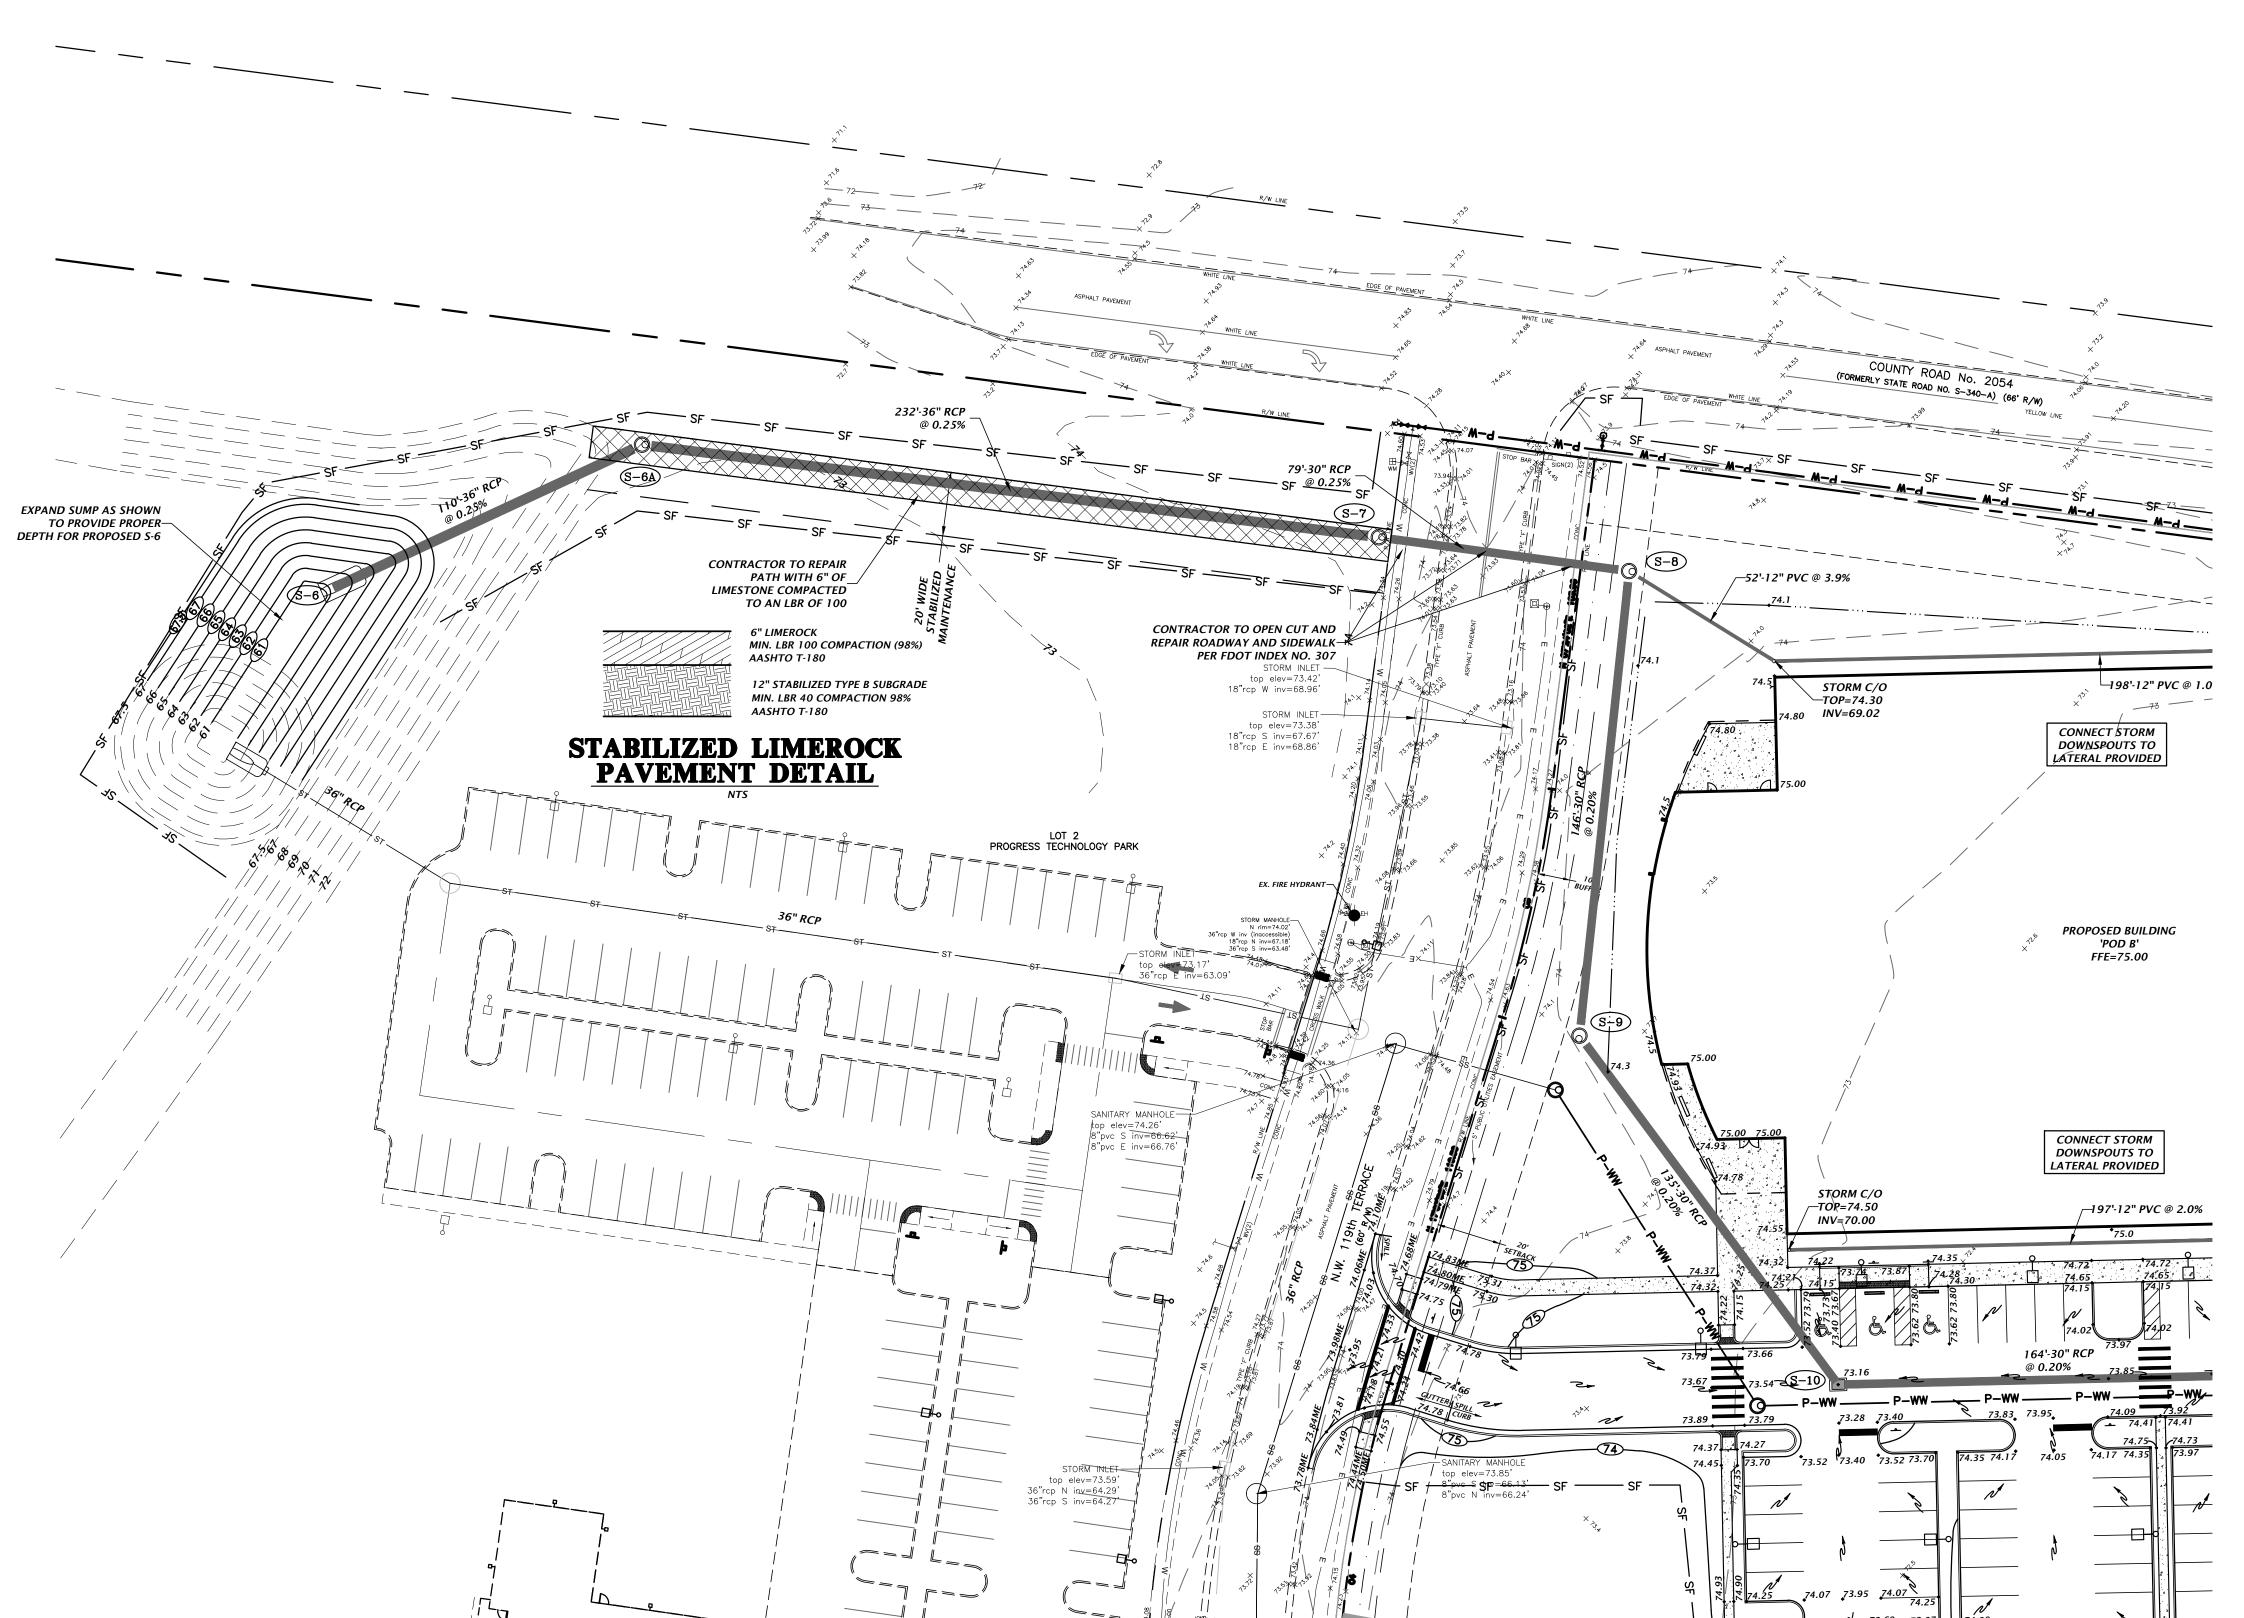

| STORMWATER STRUCTURE TABLE | | | | | | | |
|----------------------------|--|--------|-----------------------------------|---------------------------|--|--|--|
| STRUCTURE: | STRUCTURE TYPE | ТОР | INVERT ELEV | NORTHING & EASTING | | | |
| S-6 | 36" MITERED END SECITON PER FDOT INDEX NO. 272 | N/A | 61.00' NE | N: 9739.91 E: 11001.93 | | | |
| S-6A | MANHOLE W/ 72"Ø TYPE 'J' BOTTOM PER FDOT INDEX NO. 200 & 201 | 73.00' | 61.27' SW 61.27' E | N: 9786.28 E: 11101.92 | | | |
| S-7 | MANHOLE W/ 72"Ø TYPE 'J' BOTTOM PER FDOT INDEX NO. 200 & 201 | 74.50' | 61.85' W 61.85' E | N: 9757.36 E: 11332.18 | | | |
| S-8 | MANHOLE W/ 72"Ø TYPE 'J' BOTTOM PER FDOT INDEX NO. 200 & 201 | 74.50' | 62.05' W 62.05' S 67.00' SE | N: 9746.78 E: 11410.39 | | | |



10748 Deerwood Park Blvd. South Jacksonville, Florida 32256-0597 904-256-2500 Fax 904-256-2503 www.rsandh.com FL Cert. Nos. AAC001886 * IB26000956 * 5620 * LCC000210 * GB238






14193 NW 119TH TERRACE ALACHUA, FL 32615

CONSULTANTS



11801 Research Drive Alachua, Florida 32615 (352) 331-1976 www.chw-inc.com

est. 1988 FLORIDA CA-5075

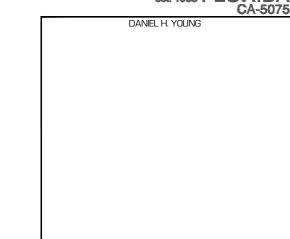

| REV | SIC | NS |
|-----|-----|----|

| ua I | DECODIDEION | 1 5475 |
|---------|-------------|--------|
| NO. | DESCRIPTION | DATE |
| | | |
| | | |
| | | |
| | | |
| | | |
| | | |
| | | |
| | | |
| | | |
| | | |
| | | |
| | | |
| DATE IS | SUED: | 1/ |
| SCALE: | | - |
| DRAWN | BY: | |


REVIEWED BY: CHW PROJECT NUMBER

© 2016 RS&H, INC.

DETAILED **GRADING AND** DRAINAGE PLAN

SHEET NUMBER


C2.13

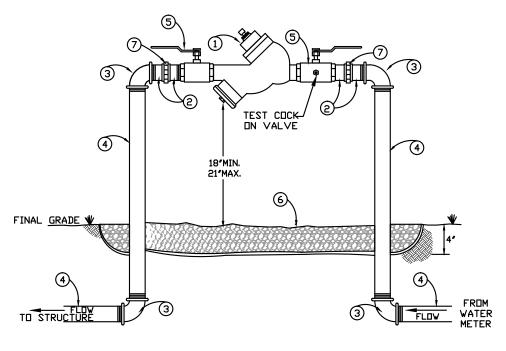

BACKFLOW PREVENTER


| | | | М | Α | Т | E | R | I | Α | L | S | | | |
|-----|---|-------------|---|---|---|-----|-------|------|------|-------|-------|--------|--------|--------|
| ITE | M | DESCRIPTION | | | | | | | | | | | | |
| 1 | | 1", 2" | | | | RE1 | DUCED | PRE | UZZ | RE ZE | INE : | BACKFL | JW PRE | /ENTER |
| 2 | | 1", 2" | | | | GAI | LVAN | IZE | D NI | PPLE | WI. | TH GAL | VANIZE | D UNIO |
| 3 | | 1", 2" | | | | GAI | LVAN | IZE | D 90 | DEG | EL | B□V | | |
| 4 | | 1", 2" | | | | GAI | LVAN | IZE: | D PI | PΕ | | | | |
| 5 | | 1", 2" | | | | 1/4 | 1 TUF | RN E | RAS: | S BA | LL ' | VALVE | | |
| 6 | | | | | | GR | AVEL | BE | D (N | D. 57 | 7 ST | ONE) | | |
| 7 | , | 1", 2" | | | | GAI | LVAN | IZE | D UN | ION | | | · | |
| | | | | | | | | | | | | | | |

REDUCED PRESSURE ZONE BACKFLOW PREVENTER

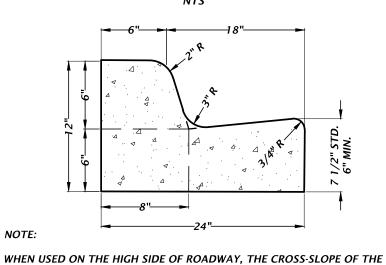


GUTTER SHALL MATCH THE CROSS-SLOPE OF THE ADIACENT PAVEMENT AND THE THICKNESS OF THE LIP SHALL BE 6".


TYPE 'F' CONCRETE **CURB AND GUTTER DETAIL**

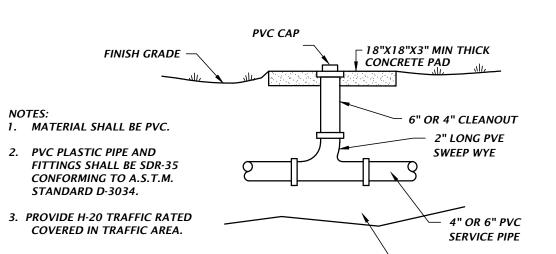


COMPACTED FILL INLINE WASTEWATER SERVICE LATERAL

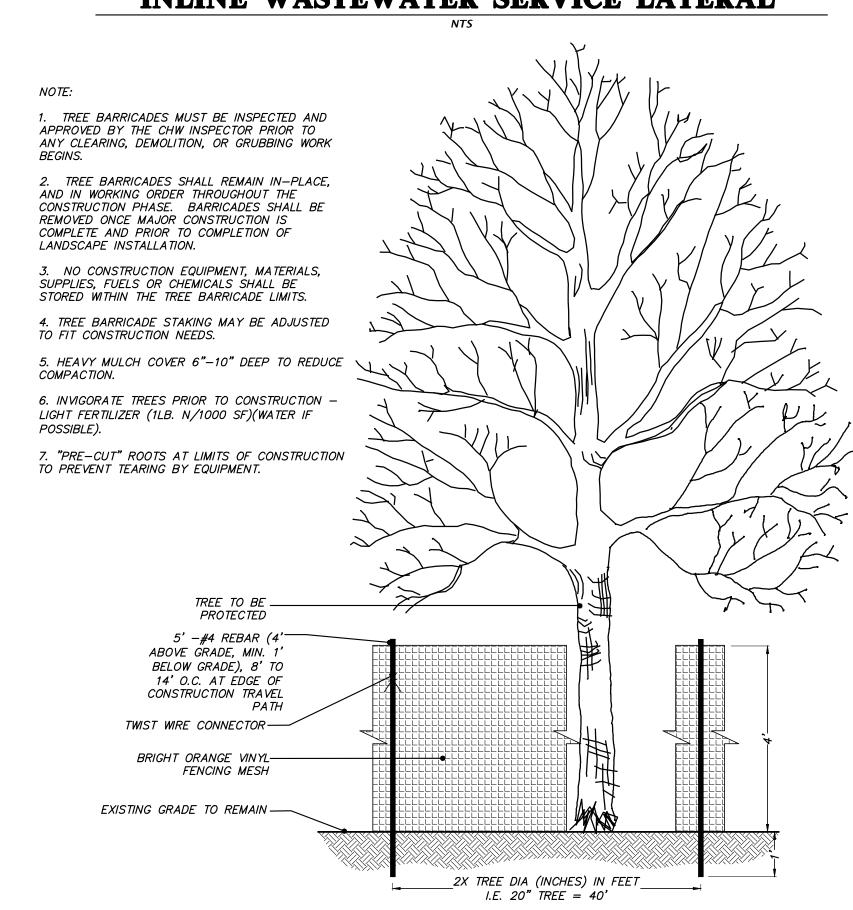

TREE BARRICADE STAKING

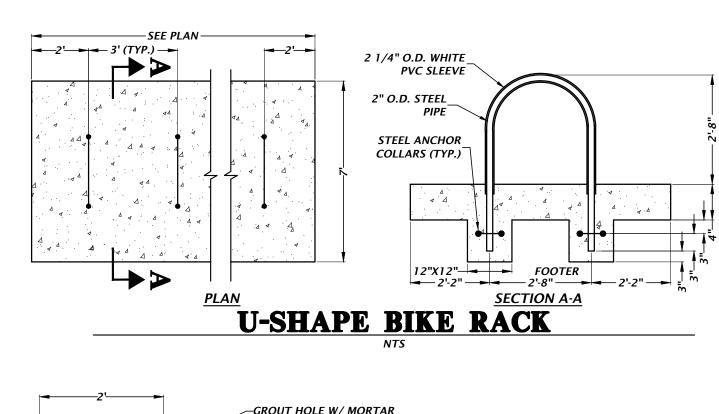

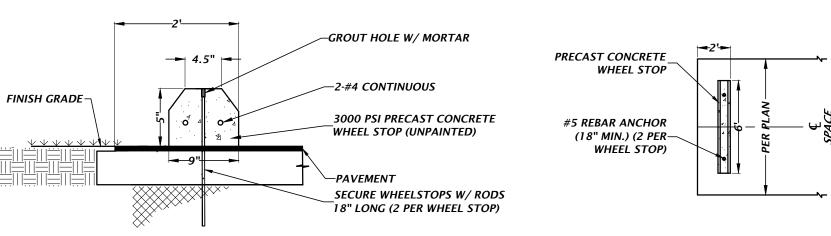

WHEEL STOP DETAIL

| HEAVY | DUTY |
|-------|--|
| | 12" STABILIZED TYPE B SUBGRADE MIN. LBR 40 COMPACTION 98% AASHTO T-180 |
| | 8" LIMEROCK BASE COMPACTION (98%) AASHTO T-180 |
| | 2" TYPE SP-12.5 ASPHALTIC CONCRETE |

ASPHALT DETAIL

AASHTO T-180 STANDARD DUTY **ASPHALT DETAIL**

1.5" TYPE SP-12.5

6" LIMEROCK BASE


COMPACTION (98%) AASHTO T-180

ASPHALTIC CONCRETE


12" STABILIZED TYPE B SUBGRADE

MIN. LBR 40 COMPACTION 98%


NOTE: IF EXPANSIVE SOILS ARE ENCOUNTERED MIN. 24" SEPARATION FROM THE BASE COURSE, REFER TO GEOTECHNICAL REPORT FOR MEDIATION.

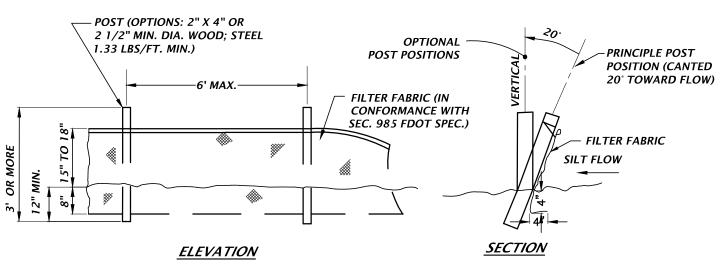

TYPE III SILT FENCE DETAIL

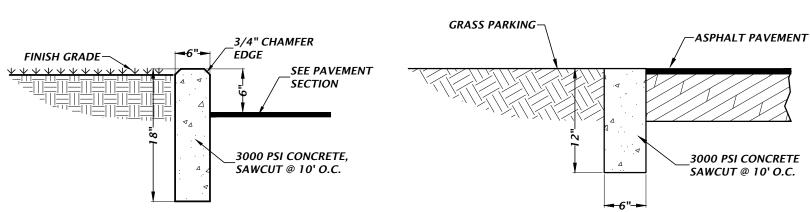

TYPICAL 6" CURB DETAIL RIBBON CURB DETAIL

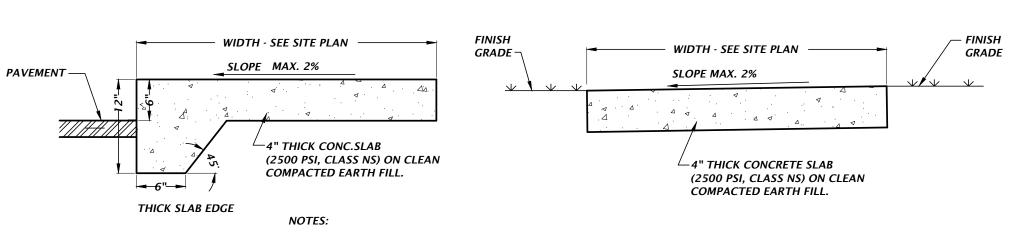


1. SAWCUT CONTROL JOINTS SHALL BE CONSTRUCTED 5 FEET ON

2. EXPANSION JOINTS WITH PREFORMED JOINT FILLER SHALL BE CONSTRUCTED BETWEEN ALL FIXED OBJECTS AND WALK AND AT CONSTRUCTION JOINTS.

ADJACENT TO PAVEMENT

NOT ADJACENT TO PAVEMENT


CONCRETE SIDEWALK DETAILS

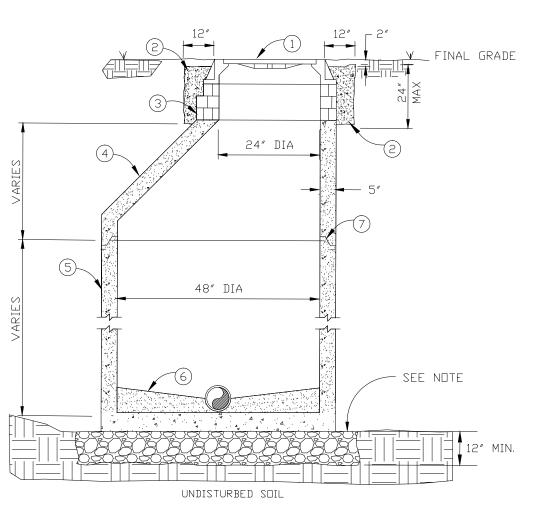


| M | ATERIALS |
|------|---|
| ITEM | DESCRIPTION |
| 1 | MANHOLE RING & COVER, 24" DIA. |
| 2 | CONCRETE COLLAR (2500 PSI,) |
| 3 | BRICK & MORTAR |
| 4 | ECCENTRIC CONE, MANHOLE |
| 5 | MANHOLE/CONCENTRIC BASE (CLOSED BOTTOM) |
| 6 | BRICK W/GROUT FILLER |
| 7 | JOINT SEALER |

NOTE: A BEDDING OF CLASS I, CLASS II OR CLASS III MATERIAL SHALL BE REQUIRED WHEN THE MANHOLE BOTTOM CANNOT BE INSTALLED ON UNDISTURBED SOIL OR IF THE NATIVE SOIL IS CLASS IV OR CLASS V MATERIAL.

MANHOLE CONSTRUCTION

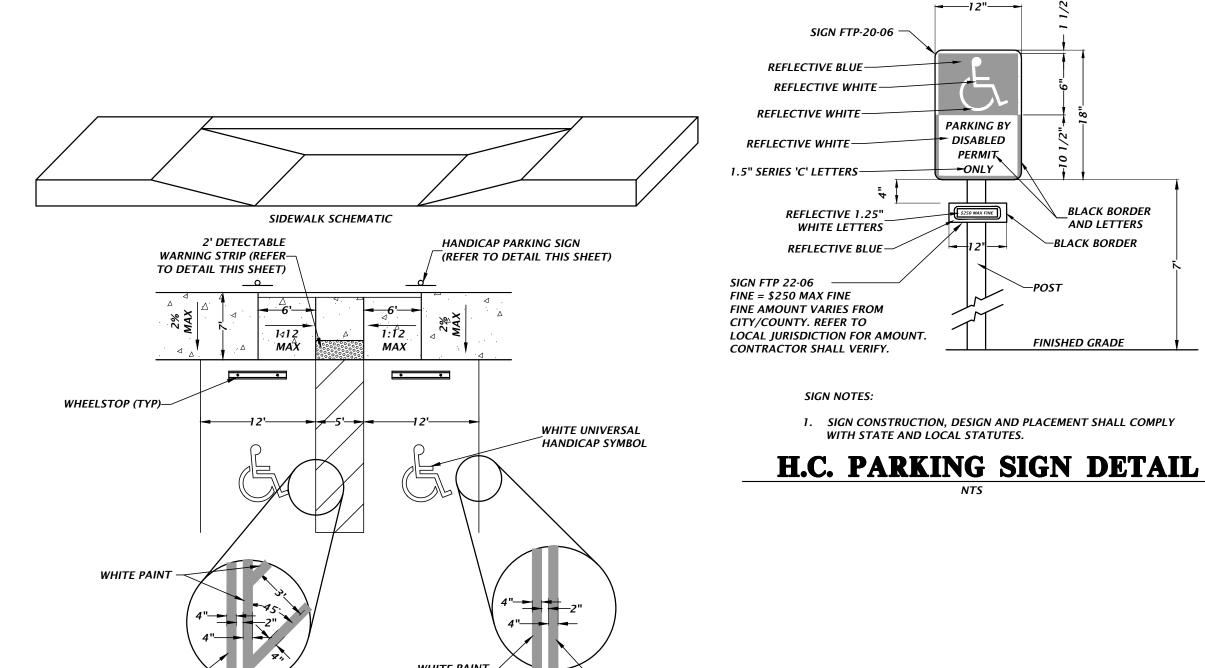

2 BAY HANDICAP PARKING

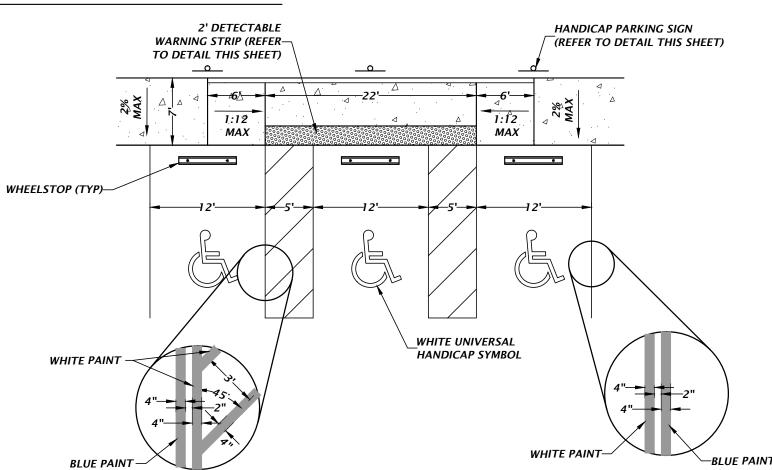

3 BAY HANDICAP PARKING



THE DOME PATTERN SHALL BE IN-LINE WITH THE DIRECTION OF PEDESTRIAN TRAVEL ON CURB RAMPS OR AREAS THAT ARE PERPENDICULAR WITH THE CURB LINE. ON RAMPS INTERSECTING CURBS ON A

RADIUS. THE DOME PATTERN SHALL BE IN-LINE WITH

0.2" ±0.02"

INTEGRAL DOME

TRUNCATED DOME

THE DIRECTION OF PEDESTRIAN TRAVEL TO THE

GREATEST EXTENT POSSIBLE.

OF BASE DIA

DETECTABLE WARNING DETAIL

GUIDELINES (ADAAG) SECTION 705-DETECTABLE WARNINGS ON WALKING SURFACES AND THE 2014 FLORIDA BUILDING

2. RAISED TRUNCATED DOMES SHALL HAVE A BASE DIAMETER FROM 0.9" MIN TO 1.4" MAX, A TOP DIAMETER FROM 50%

4. ALL SIDEWALK CURB RAMPS SHALL HAVE DETECTABLE WARNING SURFACES THAT EXTEND THE FULL WIDTH OF THE RAMP AND IN THE DIRECTION OF TRAVEL 24 INCHES.

A - DETECTABLE WARNING SURFACE SHALL CONSIST OF 3-FT WIDE, SURFACE APPLIED, POLYURETHANE MAT WITH

D - PRIOR TO INSTALLING DETECTABLE WARNING MAT. SCRUB THE SURFACE WITH A WIRE BRISTLE BRUSH. THE

E - ALL INSTALLATIONS SHALL BE MADE IN ACCORDANCE WITH THE DETECTABLE WARNING MAT MANUFACTURER'S

A - DETECTABLE WARNING SURFACE FOR THE RAMPS SHALL CONSIST OF INTERLOCKING 4" X 8" ADA DETECTABLE

WARNING SURFACE PAVERS HAVING A MINIMUM DEPTH OF 2". CONCRETE PAVERS ARE TO MEET ASTM C902 CLASS SX TYPE 1: AND BRICK PAVERS ARE TO MEET ASTM C55. GRADE N. SOLID BRICK COLOR TO MEET ADA

B - ALL UNITS SHALL BE SOUND AND FREE OF DEFECTS THAT WOULD INTERFERE WITH THE APPEARANCE OF PROPER PLACEMENT OF THE UNIT OR IMPAIR THE STRENGTH OR LONGEVITY OF THE FINAL STRUCTURE. ANY UNITS THAT ARE STRUCTURALLY DAMAGED DURING THE WORK SHALL BE IMMEDIATELY REMOVED AND REPLACED. THE PAVERS ARE TO BE LAID IN A TWO BY TWO BASKETWEAVE PATTERN, FLUSH WITH THE FINISH GRADE OF THE RAMP SURFACE, AND HAVE GAPS BETWEEN 1/16 AND 1/8 INCH. CUT PAVERS (MASONRY SAW ONLY) SHALL BE

C - MODIFY FORMWORK OR PROVIDE FORMED GROUT INFILL BEHIND CURVED DROP CURB SECTIONS TO ENSURE

D - CONCRETE EDGE RESTRAINT FOR WARNING AREA. MAXIMUM GAP OF 1/8" BETWEEN PAVERS AND EDGE. USE 1/4"

7. OTHER METHODS/MATERIALS MAY BE USED FOR THE DETECTABLE WARNING STRIP, BUT THEY MUST MEET THE ABOVE

ORDERING THE MATERIALS/METHODS. FAILURE TO OBTAIN APPROVAL BEFORE ORDERING OR INSTALLATION MAY RESULT IN REMOVAL AND REPLACEMENT AT CONTRACTOR'S EXPENSE. ENGINEER'S APPROVAL DOES NOT RELIEVE THE

PARKING BY

DISABLED

PERMIT

-ONLY

1. SIGN CONSTRUCTION, DESIGN AND PLACEMENT SHALL COMPLY

WITH STATE AND LOCAL STATUTES

BLACK BORDER

™BLACK BORDER

FINISHED GRADE

8. ALL MATERIALS/METHODS TO BE UTILIZED SHALL BE SUBMITTED FOR APPROVAL TO THE ENGINEER PRIOR TO

9. IF FDOT CURB RAMPS ARE SPECIFIED, REFER TO THE FDOT INDEX NO. 304 FOR SPECIFICATIONS CONCERNING THE

E - WHEN PAVERS ABUT EITHER EARTH/DIRT OR PAVEMENT, A SIX INCH CONCRETE BAND SHALL BE INSTALLED. BAND

SHALL BE WITHIN LIMITS OF THE WIDTH OF PROPOSED CONCRETE AND NOT EXTENDED AN ADDITIONAL SIX

C - ACCEPTABLE PRODUCTS ARE THE SURFACE APPLIED REDIMAT MANUFACTURED BY DETECTABLE WARNING SYSTEMS, INC. OR EQUAL LISTED ON THE FDOT QUALIFIED PRODUCTS LIST IN ACCORDANCE WITH SECTION 527-2.4 OF THE

EXISTING CONCRETE SURFACE SHALL BE CLEANED OF ANY LOOSE MATERIAL, DUST, OILS, GREASE, AND SEALERS.

TO 65% OF BASE DIAMETER, A HEIGHT OF 0.2 INCH (5 mm) NOMINAL, CENTER-TO-CENTER SPACING FROM 1.6" MIN TO 2.4" MAX, AND BASE-TO-BASE SPACING OF 0.65% MINIMUM, MEASURED BETWEEN THE MOST ADJACENT DOMES ON A

1 PROVIDE DETECTARI E WARNINGS IN ACCORDANCE WITH THE AMERICANS WITH DISARII ITIES ACT ACCESSIRII ITY

3. SURFACES SHALL CONTRAST VISUALLY WITH ADJACENT WALKING SURFACES EITHER LIGHT-ON-DARK, OR

IN-LINE TRUNCATED DOME PATTERN.

B - DETECTABLE WARNING SURFACE SHALL BE SECURED BY ADHESIVE AND STAINLESS STEEL ANCHORS.

2.4" MAX

0 0 0 0

BASE TO BASE SPACING SHALL BE 0.65" MINIMUM BETWEEN DOMES

PLAN VIEW

CODE, ACCESSIBILITY, CHAPTER 7, SECTION 705.

5. IF MATS ARE TO BE UTILIZED:

6. IF INTERLOCKING PAVERS ARE TO BE UTILIZED:

NO SMALLER THAN ONE-THIRD OF A WHOLE PAVER.

CONTRACTOR'S RESPONSIBILITY FOR THE PERFORMANCE OF THE ITEM,

APPLICABLE DETECTABLE WARNING STRIP TO BE USED WITH FDOT SPECIFIED RAMPS.

REFLECTIVE 1.25"

WHITE LETTERS

REFLECTIVE BLUE-

SIGN NOTES:

SIGN FTP-20-06

STRAIGHT EDGE RESTRAINT FOR PAVERS.

DETECTABLE ~

RS&H, Inc.

10748 Deerwood Park Blvd. South Jacksonville, Florida 32256-0597 904-256-2500 Fax 904-256-2503 www.rsandh.com FL Cert. Nos. AAC001886 * IB26000956 * 5620 * LCC000210 * GB238





14193 NW 119TH TERRACE ALACHUA, FL 32615

CONSULTANTS



11801 Research Drive Alachua, Florida 32615 (352) 331-1976 www.chw-inc.com est. 1988 FLORIDA

DANIEL H. YOUNG

REVISIONS DESCRIPTION DATE DATE ISSUED: SCALE: N/A **DRAWN BY:**

REVIEWED BY: CHW PROJECT NUMBER

© 2016 RS&H, INC.

CONSTRUCTION **DETAILS**

SHEET NUMBER

C2.30