


Construct 93 housing units of 33 Public Housing and 60 PBV units

Housing Unit Elevations




Building Type 1 Rear Elevation - Buildings B, C & D

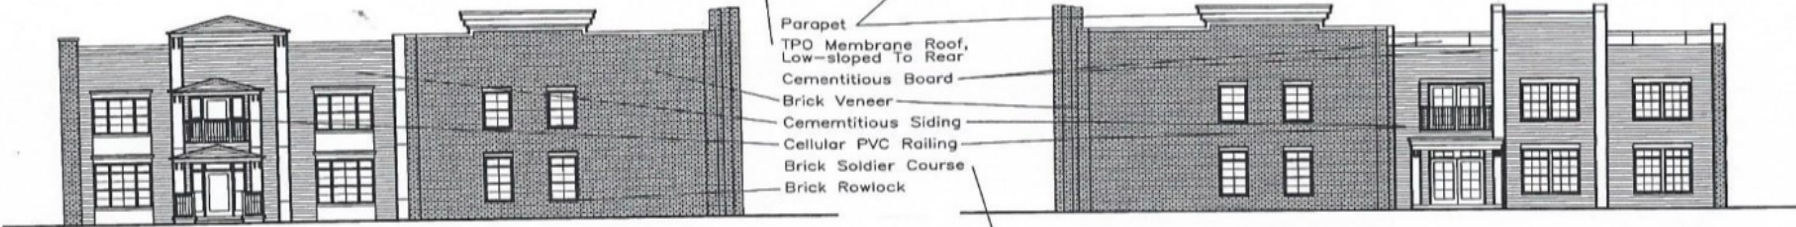


- Parapet
- TPO Membrane Roof, Low-sloped To Rear
- Cementitious Board
- Brick Veneer
- Cementitious Siding
- Cellular PVC Railing
- Brick Soldier Course
- Brick Rowlock

Building Type 1 Left Elev. - Bldg's B, C & D

Building Type 1 Right Elev. - Bldg's B, C & D

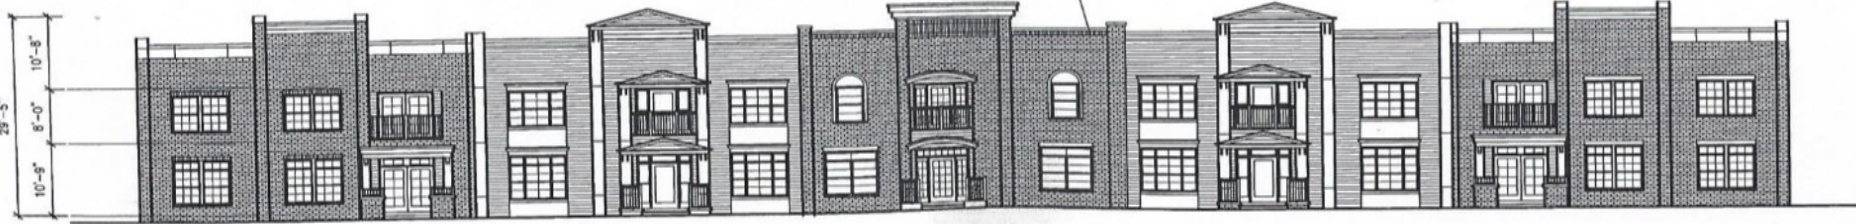

Building Type 1 Front Elevation - Buildings B, C & D

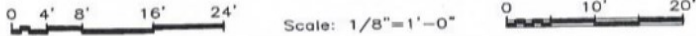



Apartment Home Kitchen looking onto Entry



Open Living area Looking onto Bedroom Entry



Residential Universal Bathroom



Handicap Rollin Shower



Master Bedroom



Community Center Elevations



Community/Office Building Right Side Elevation


0 2' 4' 8'
Scale: 1/8"=1'-0"

- 30 Year Architectural Shingles
- Vinyl Gable Vent
- Cementitious 6" Siding & 4" Trim
- Cementitious Fascia & Perforated Soffit
- Brick Veneer
- Brick Rowlock
- Cementitious Trim Board
- Structural Composite Column



Community/Office Building Rear Elevation

Scale: 1/8"=1'-0" 0 2' 4' 8'

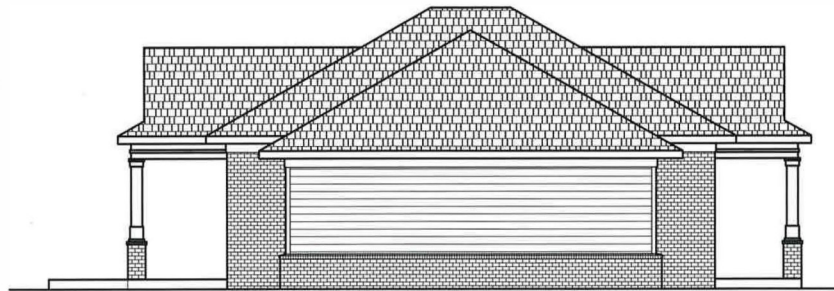

Community/Office Building Left Side Elevation

0 2' 4' 8'
Scale: 1/8"=1'-0"

- 30 Year Architectural Shingles
- Vinyl Gable Vent
- Cementitious 6" Siding & 4" Trim
- Cementitious Fascia & Perforated Soffit
- Brick Veneer
- Brick Rowlock
- Cementitious Trim Board
- Structural Composite Column




Community/Office Building Front Elevation

Scale: 1/8"=1'-0" 0 2' 4' 8'

Conceptual Leasing Office/Community Building Elevations

Community Center Interior Layout

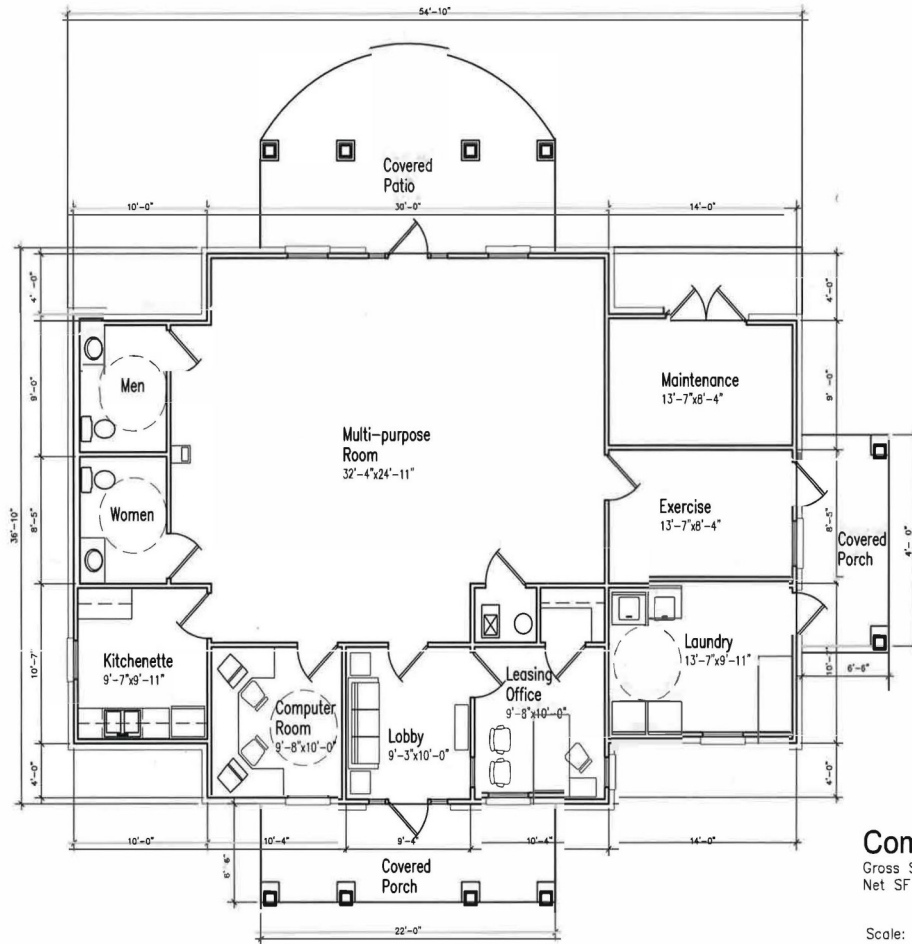

Laundry At Building
Type 2 Ground Floor -
Building A

Scale: 1/8" = 1'-0"

Community/Office Building

Gross SF 1,752
Net SF 1,670

Scale: 1/8" = 1'-0"

Conceptual Leasing Office/Community Building Plan/Laundry



AIKEN HOUSING DESIGN PARTNER
ARCHITECTURE, INC.

Community Room



Gym

