


US 441 SANITARY SEWER EXTENSION - CITY OF ALACHUA FLORIDA

INDEX OF ROADWAY PLANS

| | |
|---------------|---|
| C000 | COVER SHEET |
| C005 | GENERAL NOTES |
| C010 | OVERALL LAYOUT |
| C015 | DETAILS SHEET |
| C100 | MAINTENANCE OF TRAFFIC |
| C400 | SEWER EXTENSION PLAN & PROFILE SHEET 1 OF 7 |
| C401 | SEWER EXTENSION PLAN & PROFILE SHEET 2 OF 7 |
| C402 | SEWER EXTENSION PLAN & PROFILE SHEET 3 OF 7 |
| C403 | SEWER EXTENSION PLAN & PROFILE SHEET 4 OF 7 |
| C404 | SEWER EXTENSION PLAN & PROFILE SHEET 5 OF 7 |
| C405 | SEWER EXTENSION PLAN & PROFILE SHEET 6 OF 7 |
| C406 | SEWER EXTENSION PLAN & PROFILE SHEET 7 OF 7 |
| V-001 - V-006 | TOPOGRAPHIC SURVEY |



PROJECT LIMITS

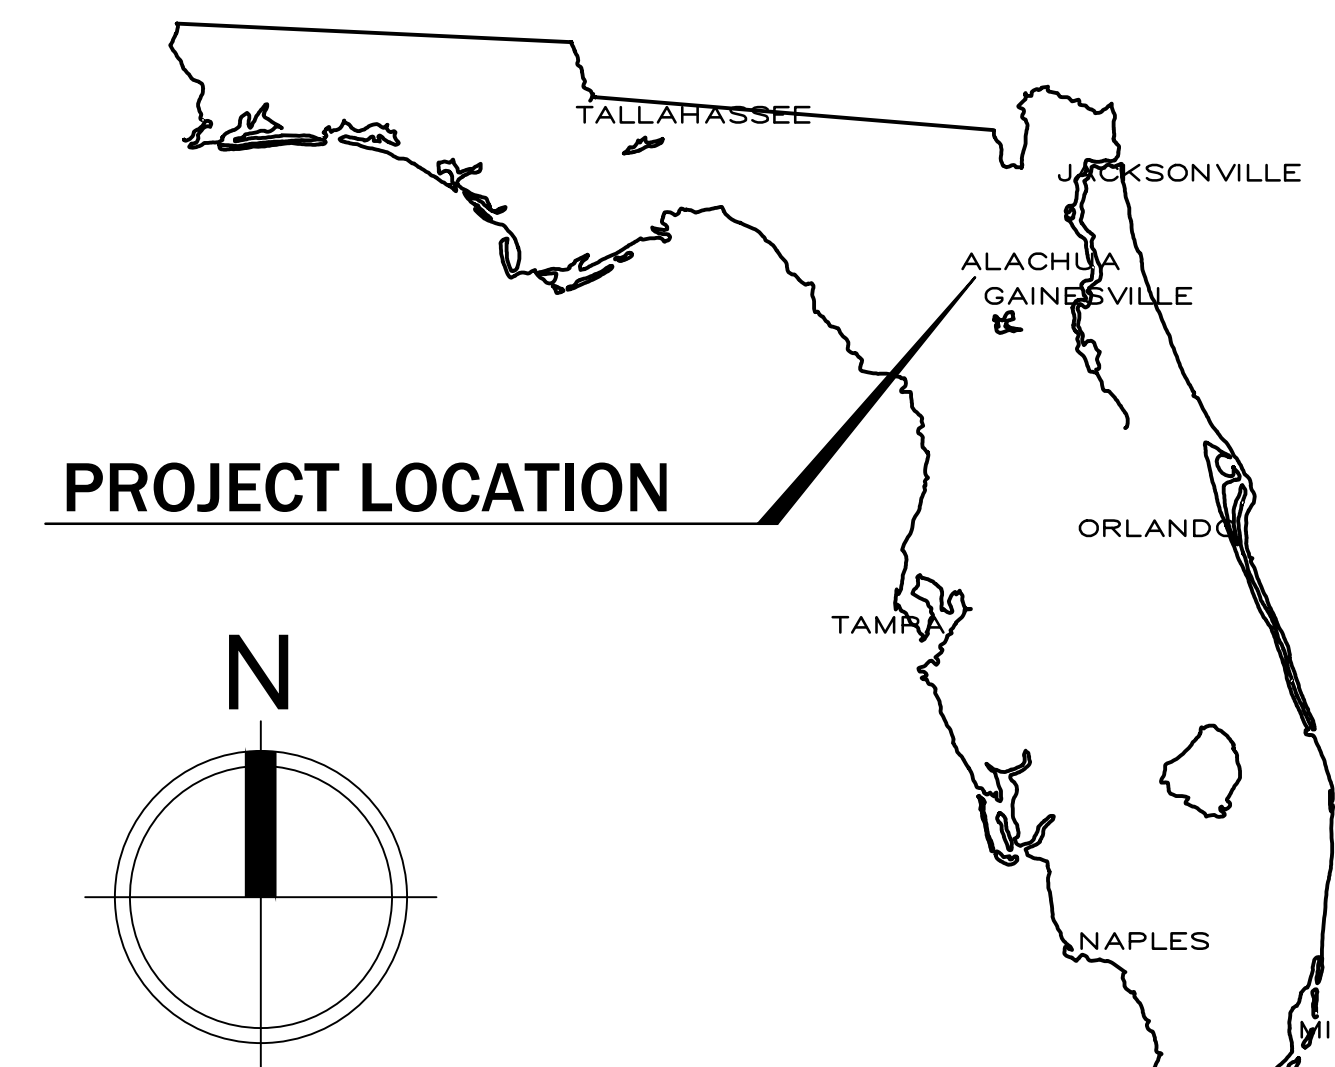

NOTES TO REVIEWER

1. THIS PLAN SET IS A CITY OF ALACHUA SUBMITTAL FOR THE PURPOSE OF REVIEWING THE SANITARY SEWER EXTENSION ALONG US HWY 441.

GOVERNING STANDARDS & SPECIFICATIONS:

FLORIDA DEPARTMENT OF TRANSPORTATION, DESIGN STANDARDS DATED 2017, AND STANDARD SPECIFICATIONS FOR ROAD AND BRIDGE CONSTRUCTION DATED 2018, AS AMENDED BY CONTRACT DOCUMENTS.


FLORIDA ADMINISTRATIVE CODE SECTIONS 62-604.400(1) AND (2).

RECOMMENDED STANDARDS FOR WASTEWATER FACILITIES, 2014 EDITION.

DESIGN CRITERIA:

FDOT MANUAL OF UNIFORM MINIMUM STANDARDS FOR DESIGN, CONSTRUCTION AND MAINTENANCE FOR STREETS AND HIGHWAYS 2016 EDITION.

NOTIFY UNDERGROUND UTILITIES, NOTIFICATION CENTER AT 1-800-432-4770 OR 811 AT LEAST 72 HOURS PRIOR TO START OF WORK.

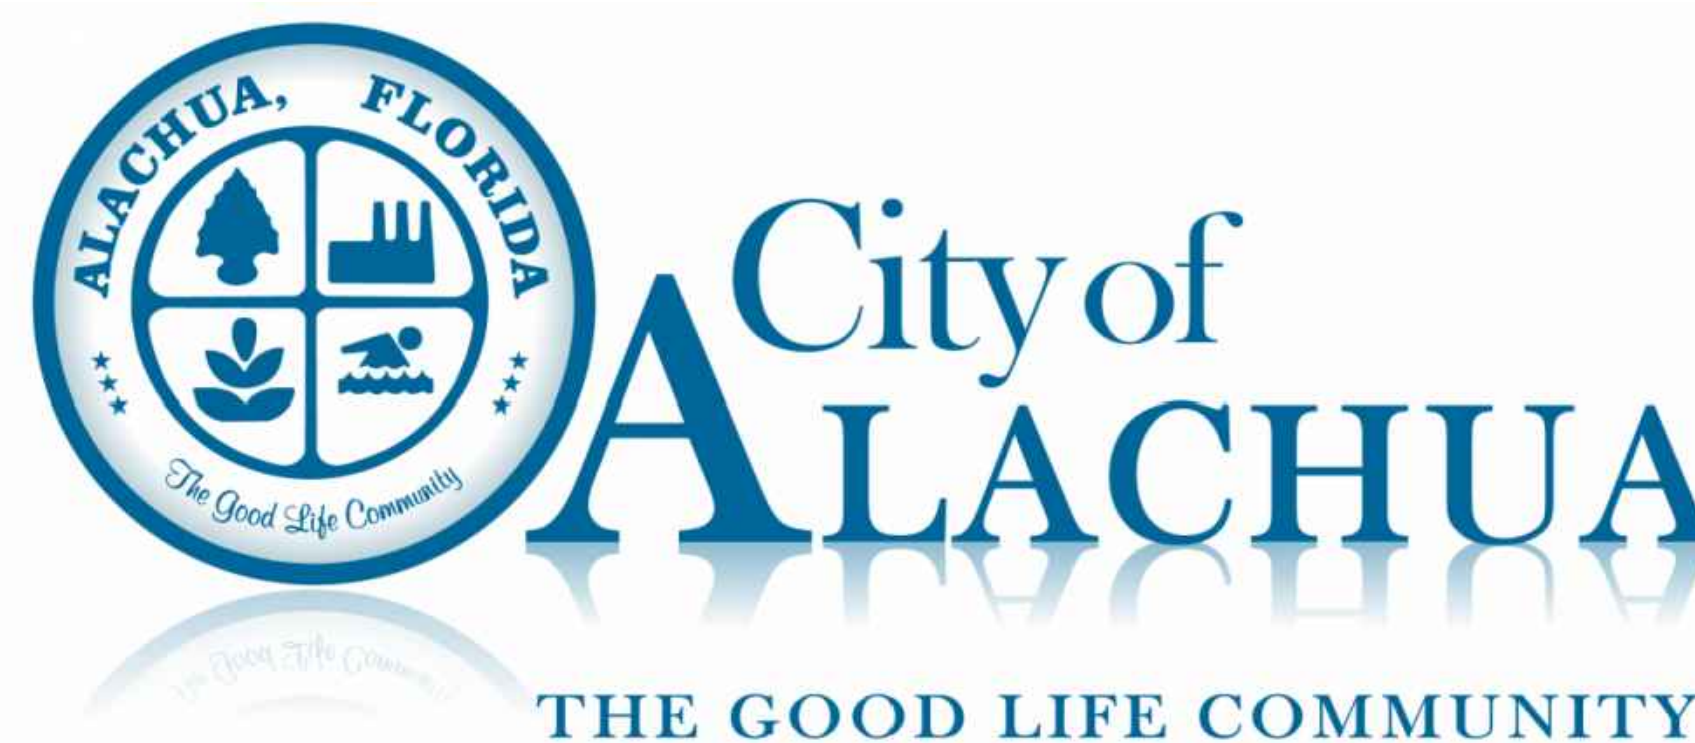

CITY OF ALACHUA
PROJECT MANAGER:

RODOLFO VALLADARES, P.E.
PUBLIC SERVICE DIRECTOR
CITY OF ALACHUA
(386)-418-6140
ro-Valladares@cityofalachua.org

ROADWAY PLANS

ENGINEER OF RECORDS: *SERGIO REYES, P.E.*
P.E. No. 47311

eda engineers-surveyors-planners, INC.

ROADWAY SHOP DRAWINGS
TO BE SUBMITTED TO:

SERGIO REYES, P.E.



engineers • surveyors • planners

EB 2389
2404 N.W. 43rd ST. GAINESVILLE, FLORIDA 32666-6602
TEL: (352) 373-3541 FAX: (352) 373-7249
www.edafl.com mail@edafl.com

| No. | Date | Comment |
|-----|------|---------|
| | | |
| | | |
| | | |
| | | |
| | | |
| | | |
| | | |
| | | |
| | | |
| | | |

This item has been digitally signed and sealed using a digital signature.
Printed copies of this document are not considered signed and sealed and the SHA authentication code must be verified on any electronic copies.

Professional Engineer of Record:

Engineer Certificate No.

Project No: 18-008

Project phase: CONSTRUCTION PLANS

Project title:

US 441 SANITARY SEWER
EXTENSION - CITY OF
ALACHUA FLORIDA

Sheet title:

COVER SHEET

Designed: SJR Sheet No.:

Drawn: LW C000

Checked: MD

Date: 11/13/18