



Hunter Woods Subdivision
Sidewalk Improvements



Number	Length (ft)		Number	Length (ft)
1	57		25	67
3	52		26	66
2	166		27	57
5	179		28	84
4	66		29	71
6	113		30	21
7	62		31	83
8	326		32	52
9	73		33	44
10	106		34	43
11	90		35	29
12	278		36	43
13	66		37	304
14	158		38	59
15	145		39	44
16	38		40	90
17	124		41	64
18	80		42	63
19	128		43	38
20	46		44	115
21	85		45	42
22	101		46	29
23	77		47	23
24	75			

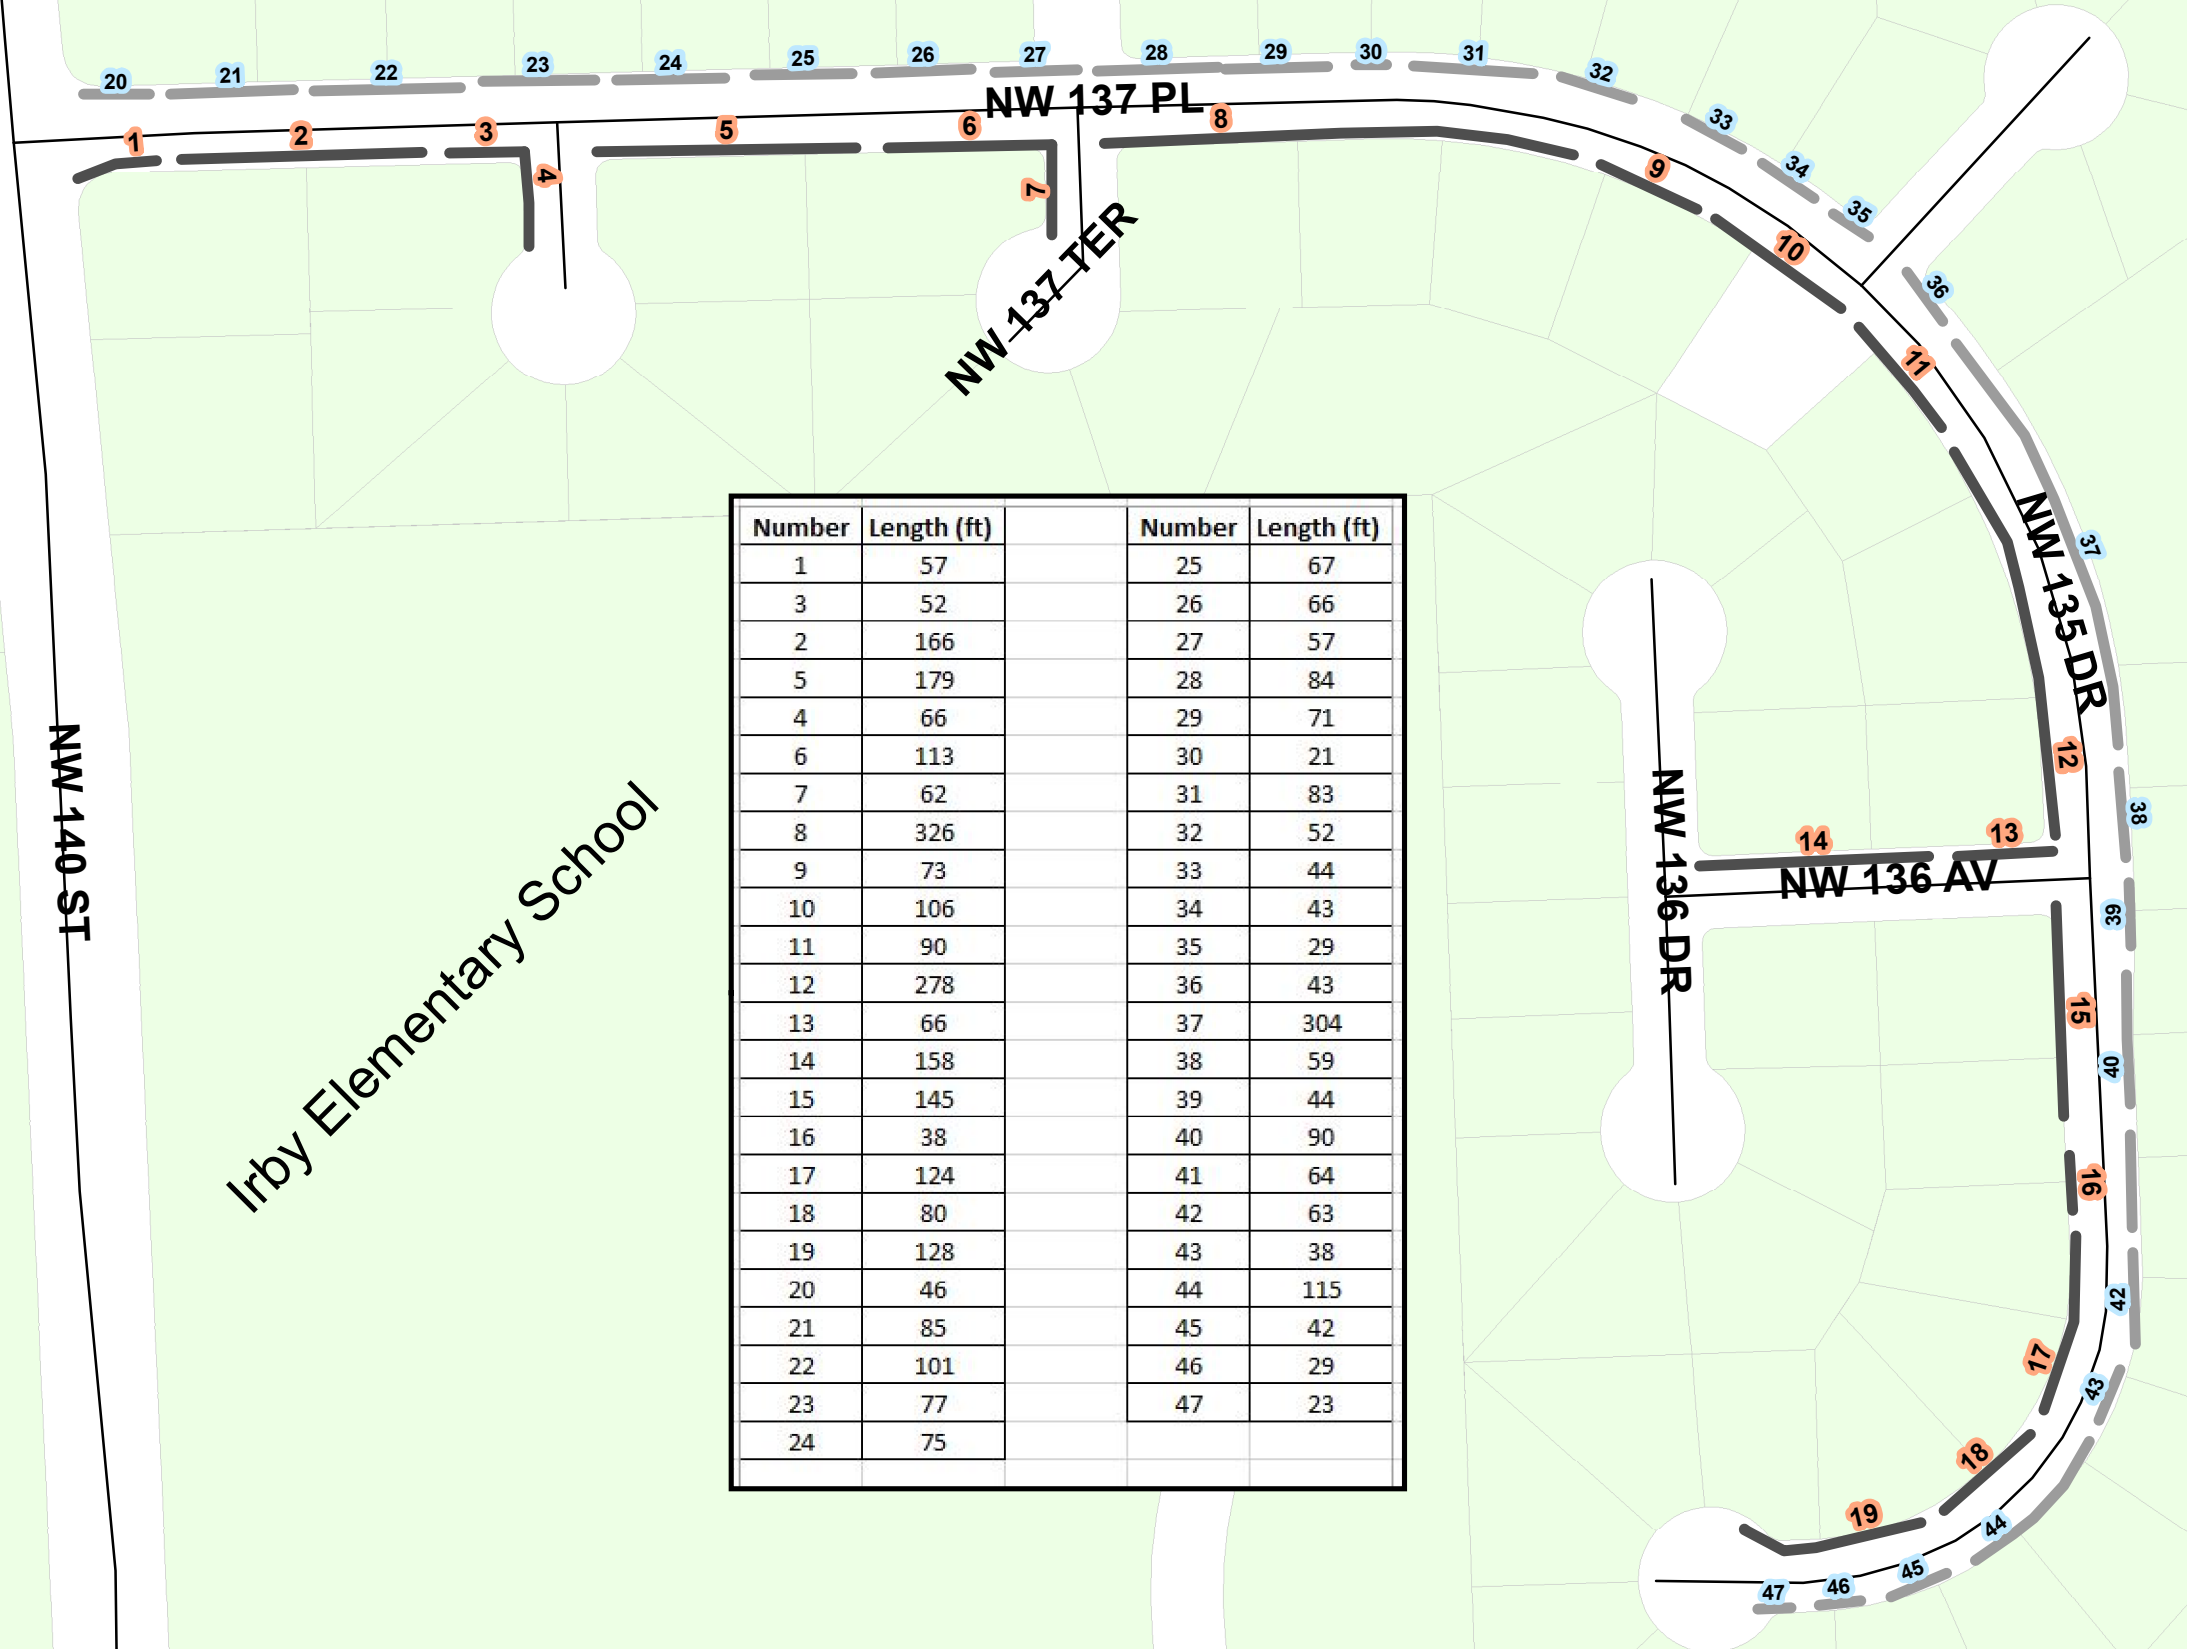

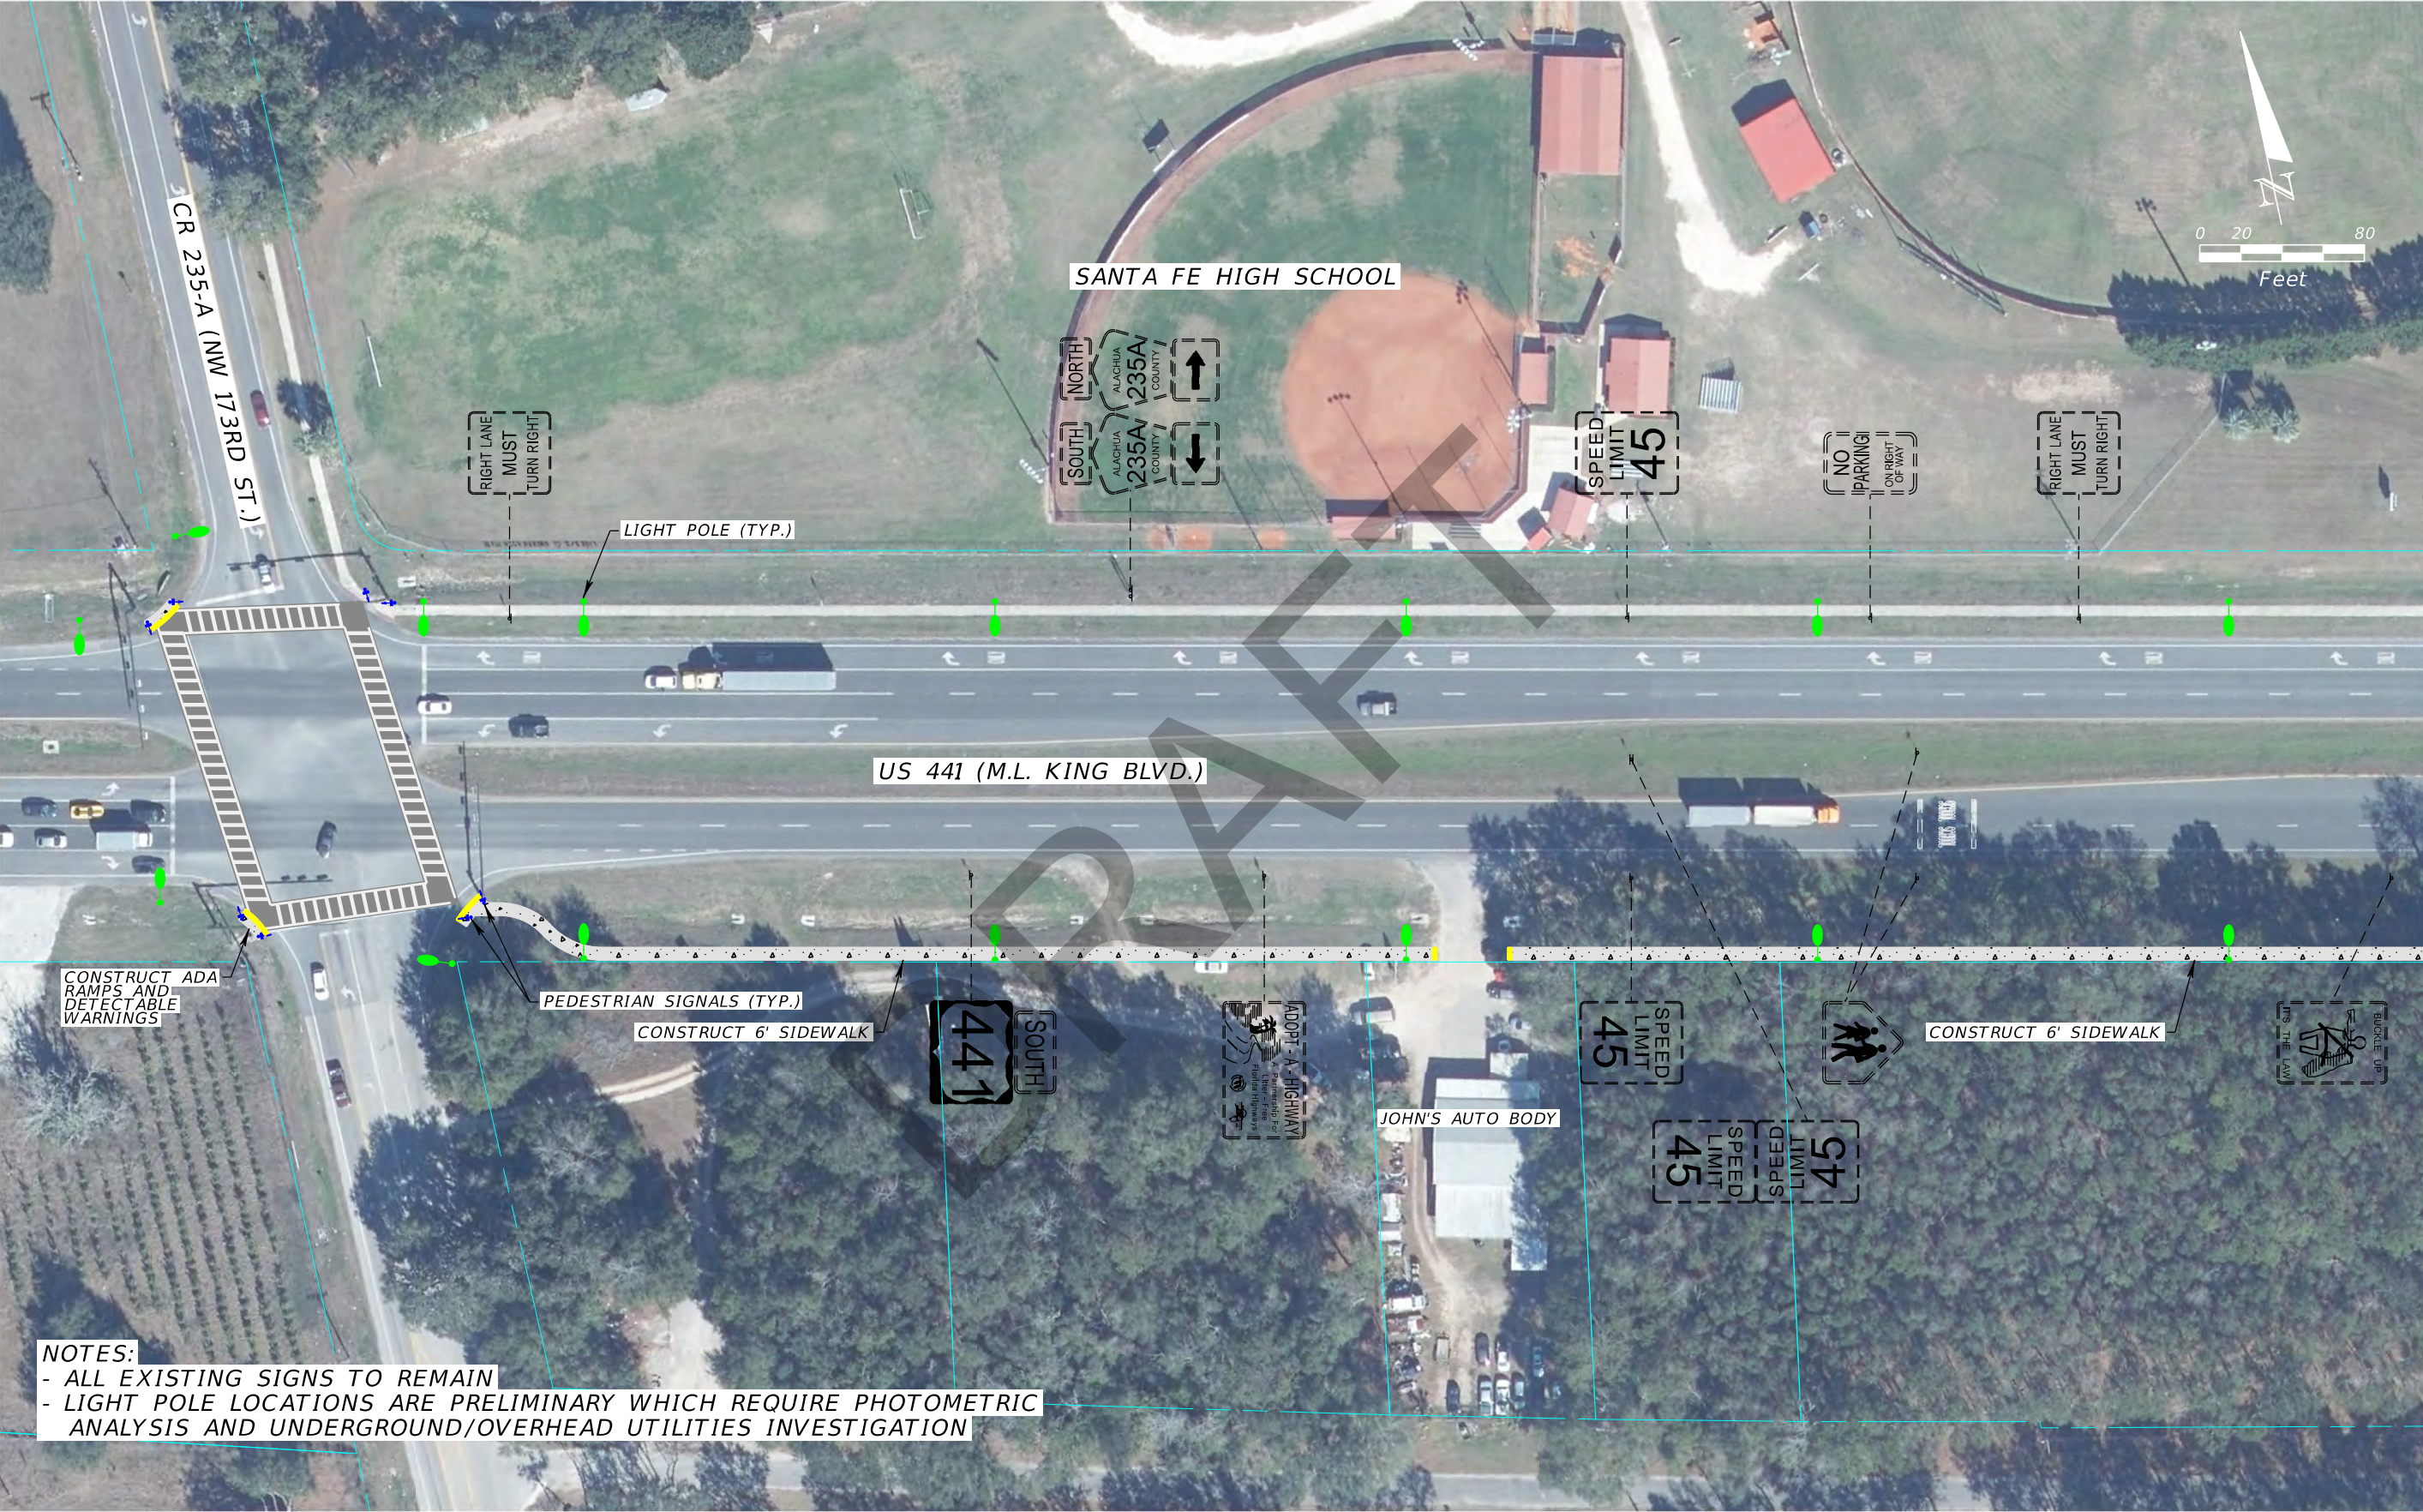


MATCH LINE SHEET 5

NOTES:
- ALL EXISTING SIGNS TO REMAIN
- LIGHT POLE LOCATIONS ARE PRELIMINARY WHICH REQUIRE PHOTOMETRIC ANALYSIS AND UNDERGROUND/OVERHEAD UTILITIES INVESTIGATION

REVISIONS				STATE OF FLORIDA DEPARTMENT OF TRANSPORTATION	CONCEPT PLAN		SHEET NO.
DATE	DESCRIPTION	DATE	DESCRIPTION				
				ROAD NO.	COUNTY	FINANCIAL PROJECT ID	
				-	ALACHUA	N/A	4


MATCH LINE SHEET 4

MATCH LINE SHEET 6

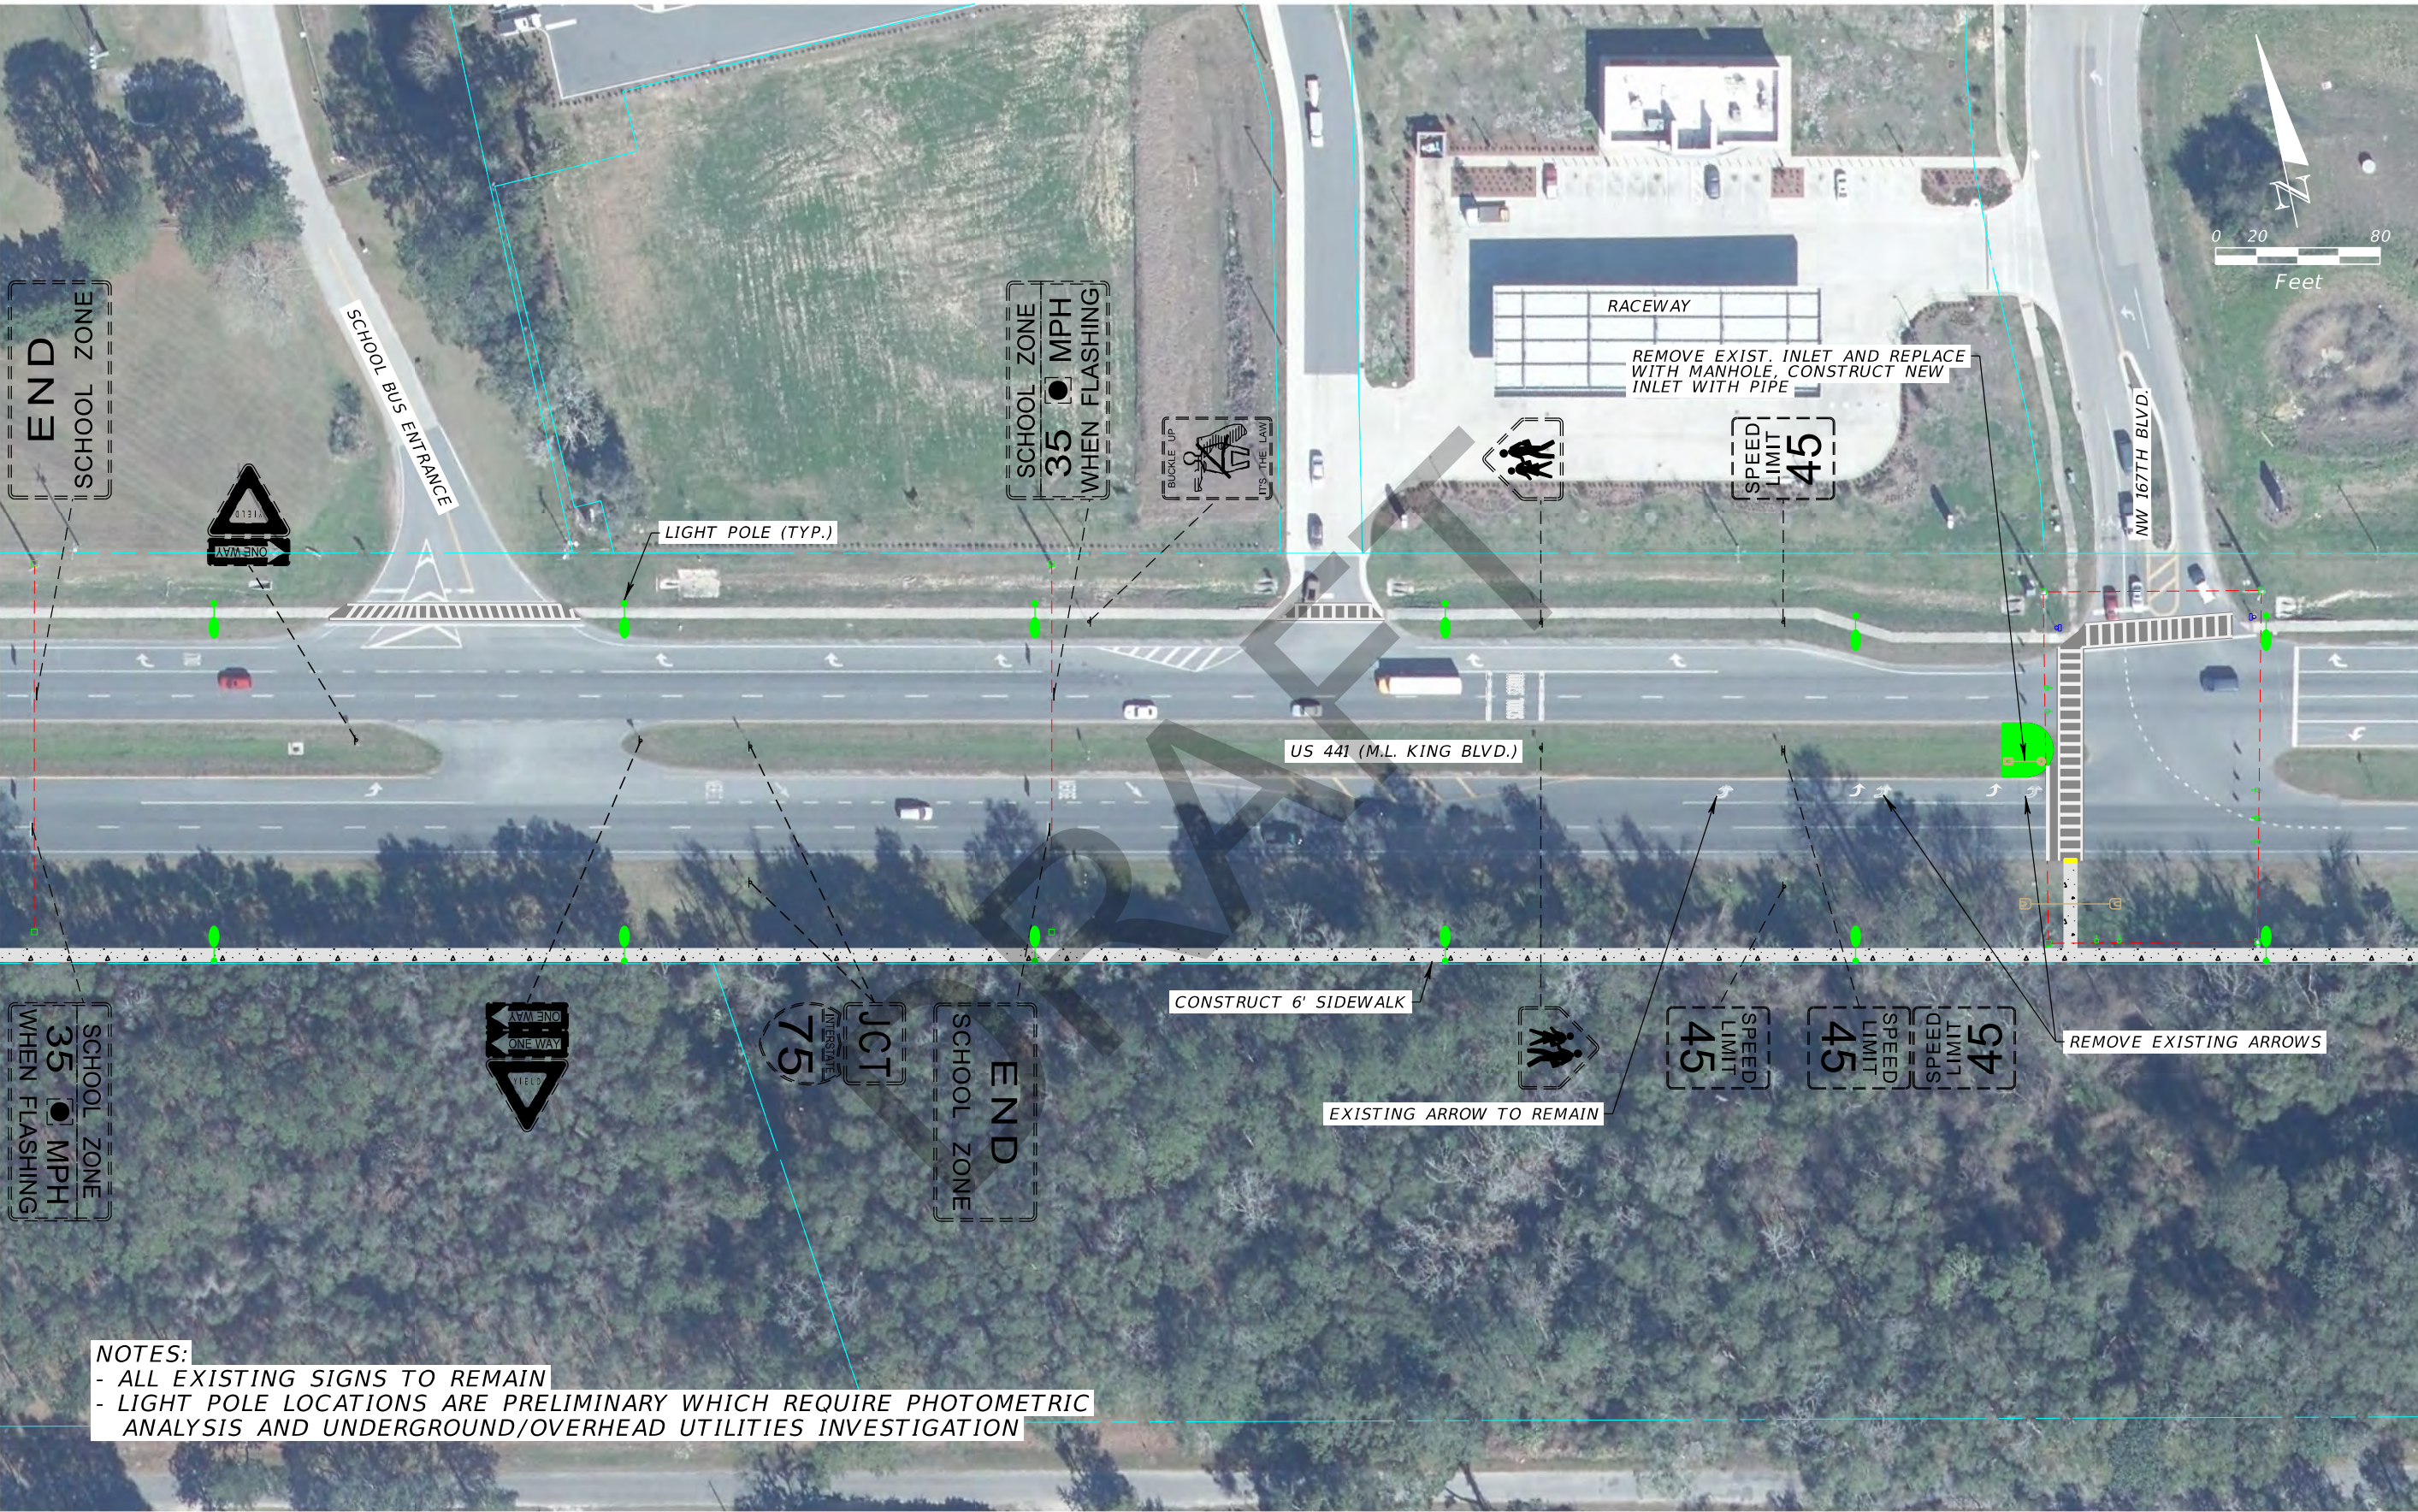

NOTES:
- ALL EXISTING SIGNS TO REMAIN
- LIGHT POLE LOCATIONS ARE PRELIMINARY WHICH REQUIRE PHOTOMETRIC ANALYSIS AND UNDERGROUND/OVERHEAD UTILITIES INVESTIGATION

REVISIONS				STATE OF FLORIDA DEPARTMENT OF TRANSPORTATION	CONCEPT PLAN		SHEET NO. 5
DATE	DESCRIPTION	DATE	DESCRIPTION				
				ROAD NO.	COUNTY	FINANCIAL PROJECT ID	
				-	ALACHUA	N/A	

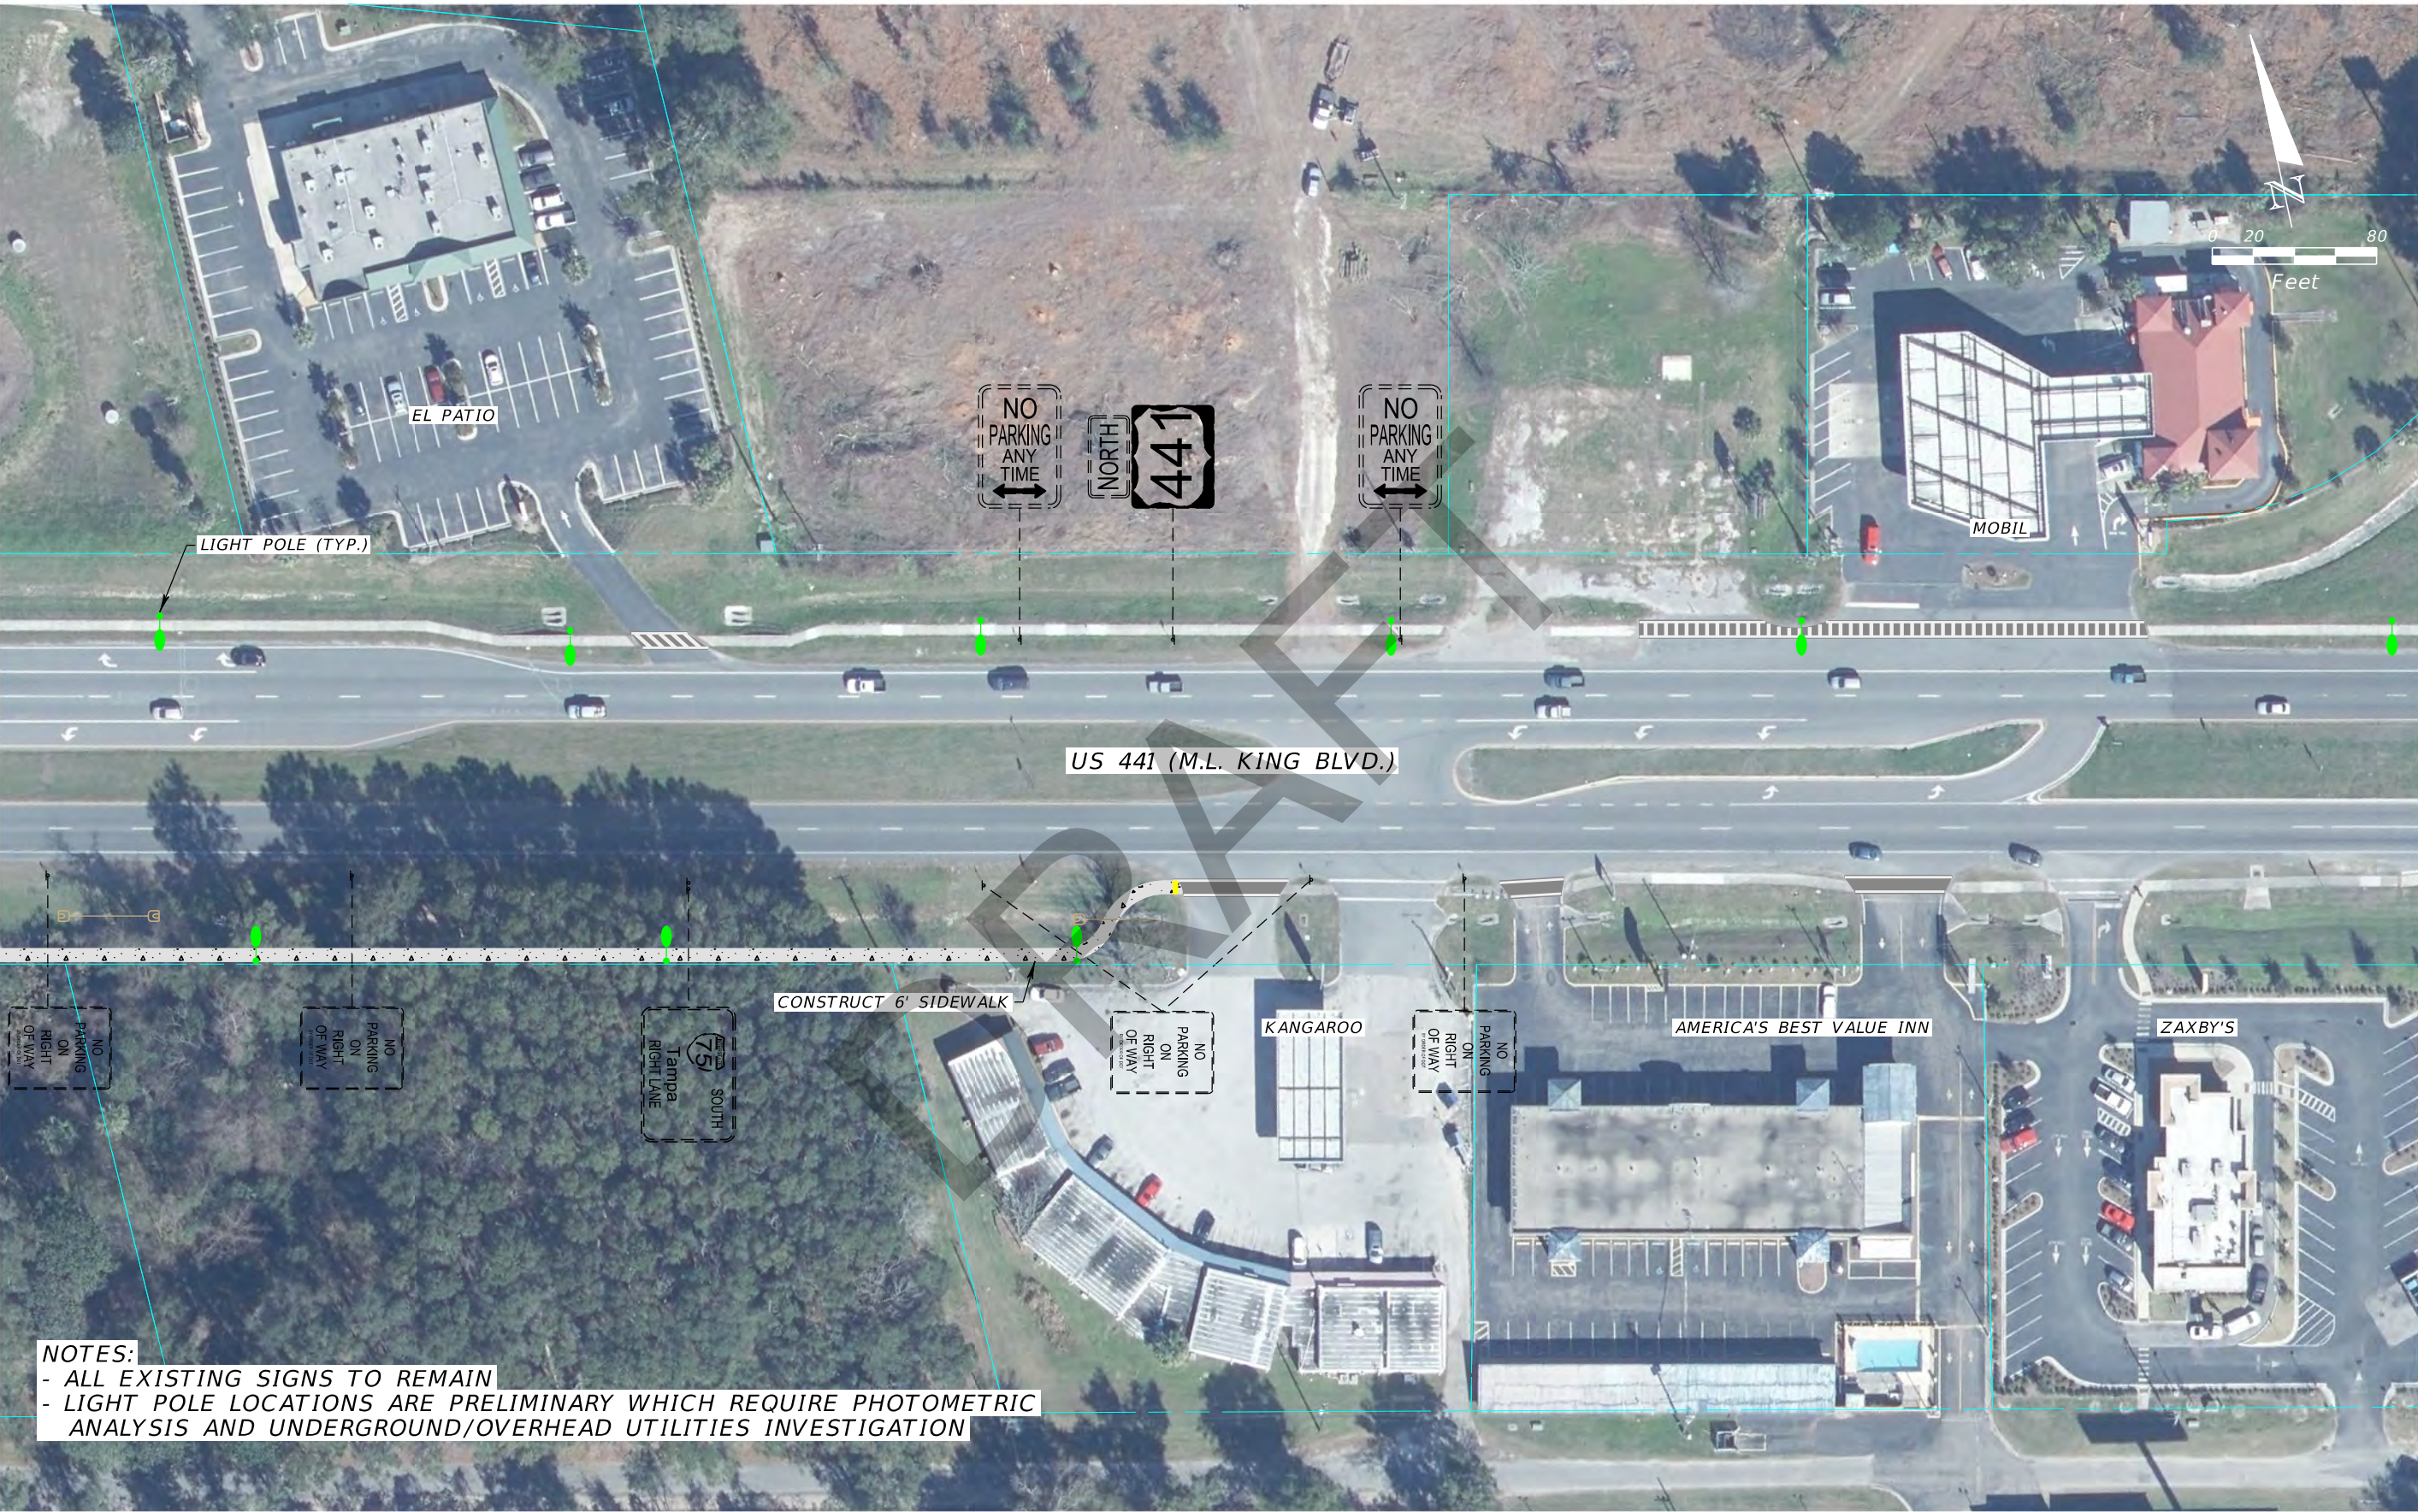

NOTES:
- ALL EXISTING SIGNS TO REMAIN
- LIGHT POLE LOCATIONS ARE PRELIMINARY WHICH REQUIRE PHOTOMETRIC ANALYSIS AND UNDERGROUND/OVERHEAD UTILITIES INVESTIGATION

REVISIONS				STATE OF FLORIDA DEPARTMENT OF TRANSPORTATION	CONCEPT PLAN		SHEET NO. 6
DATE	DESCRIPTION	DATE	DESCRIPTION				
				ROAD NO.	COUNTY	FINANCIAL PROJECT ID	
				-	ALACHUA	N/A	