

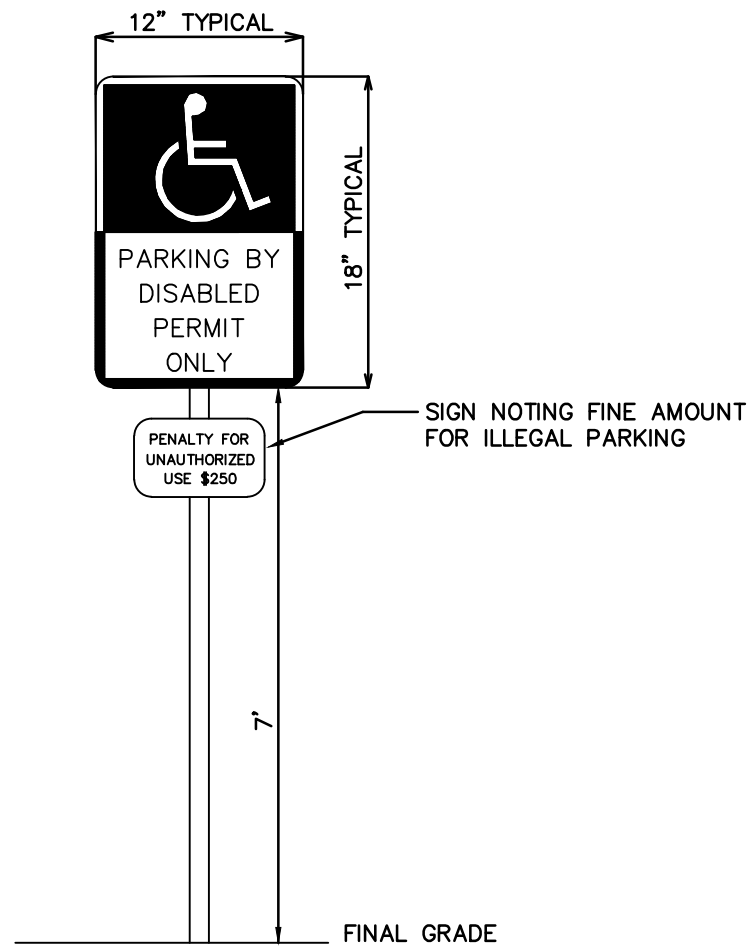


\\SERVER3\engprojects\Transmission Doctor\Plans\Current DWG\162711.dwg, C1.00 - DIM, 6/2/2017 9:02:25 AM, mbarahona, DWG To PDF.pc3

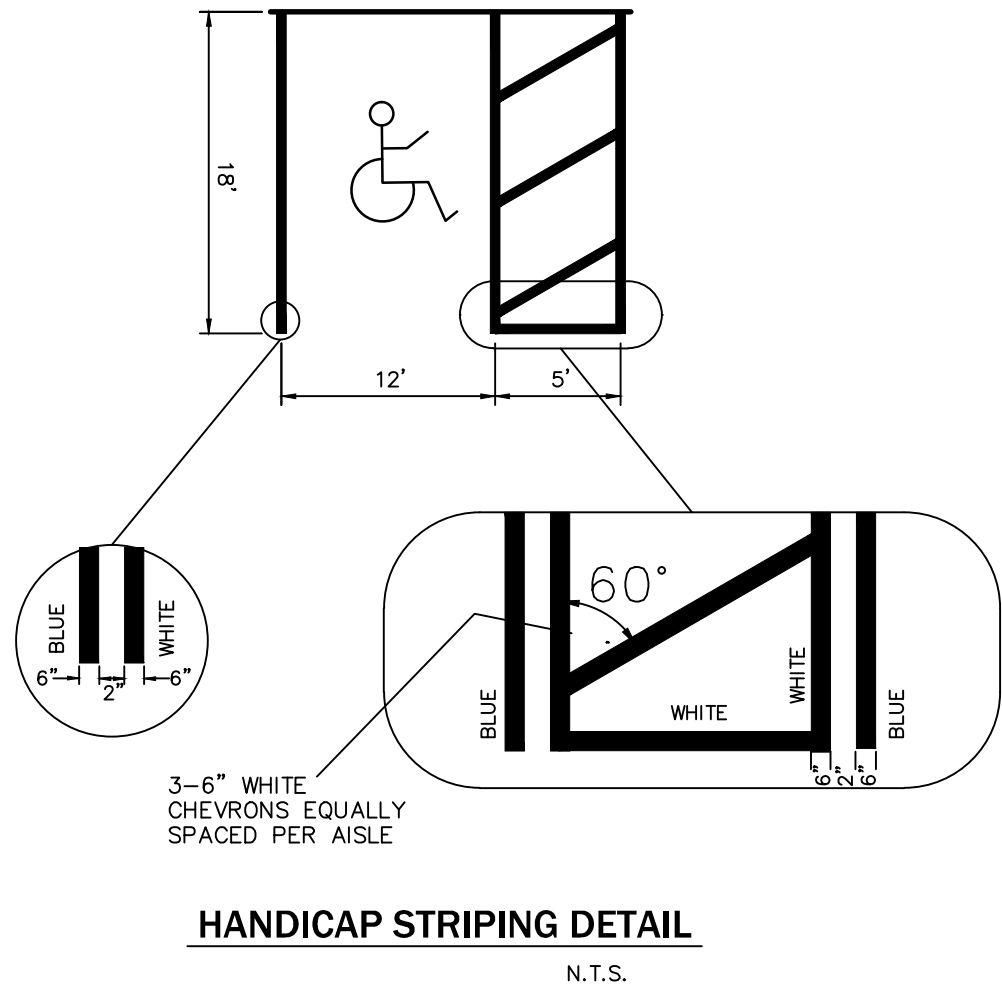


- SIGN NOTES:
1. SIGN TO BE MADE OF 0.063" STEEL PAINTED WITH TRAFFIC PAINT
  2. HANDICAP SIGN TO BE AS SHOWN ABOVE OR AS REQUIRED BY LOCAL CODE  
PAINT SIGN BLUE AND WHITE

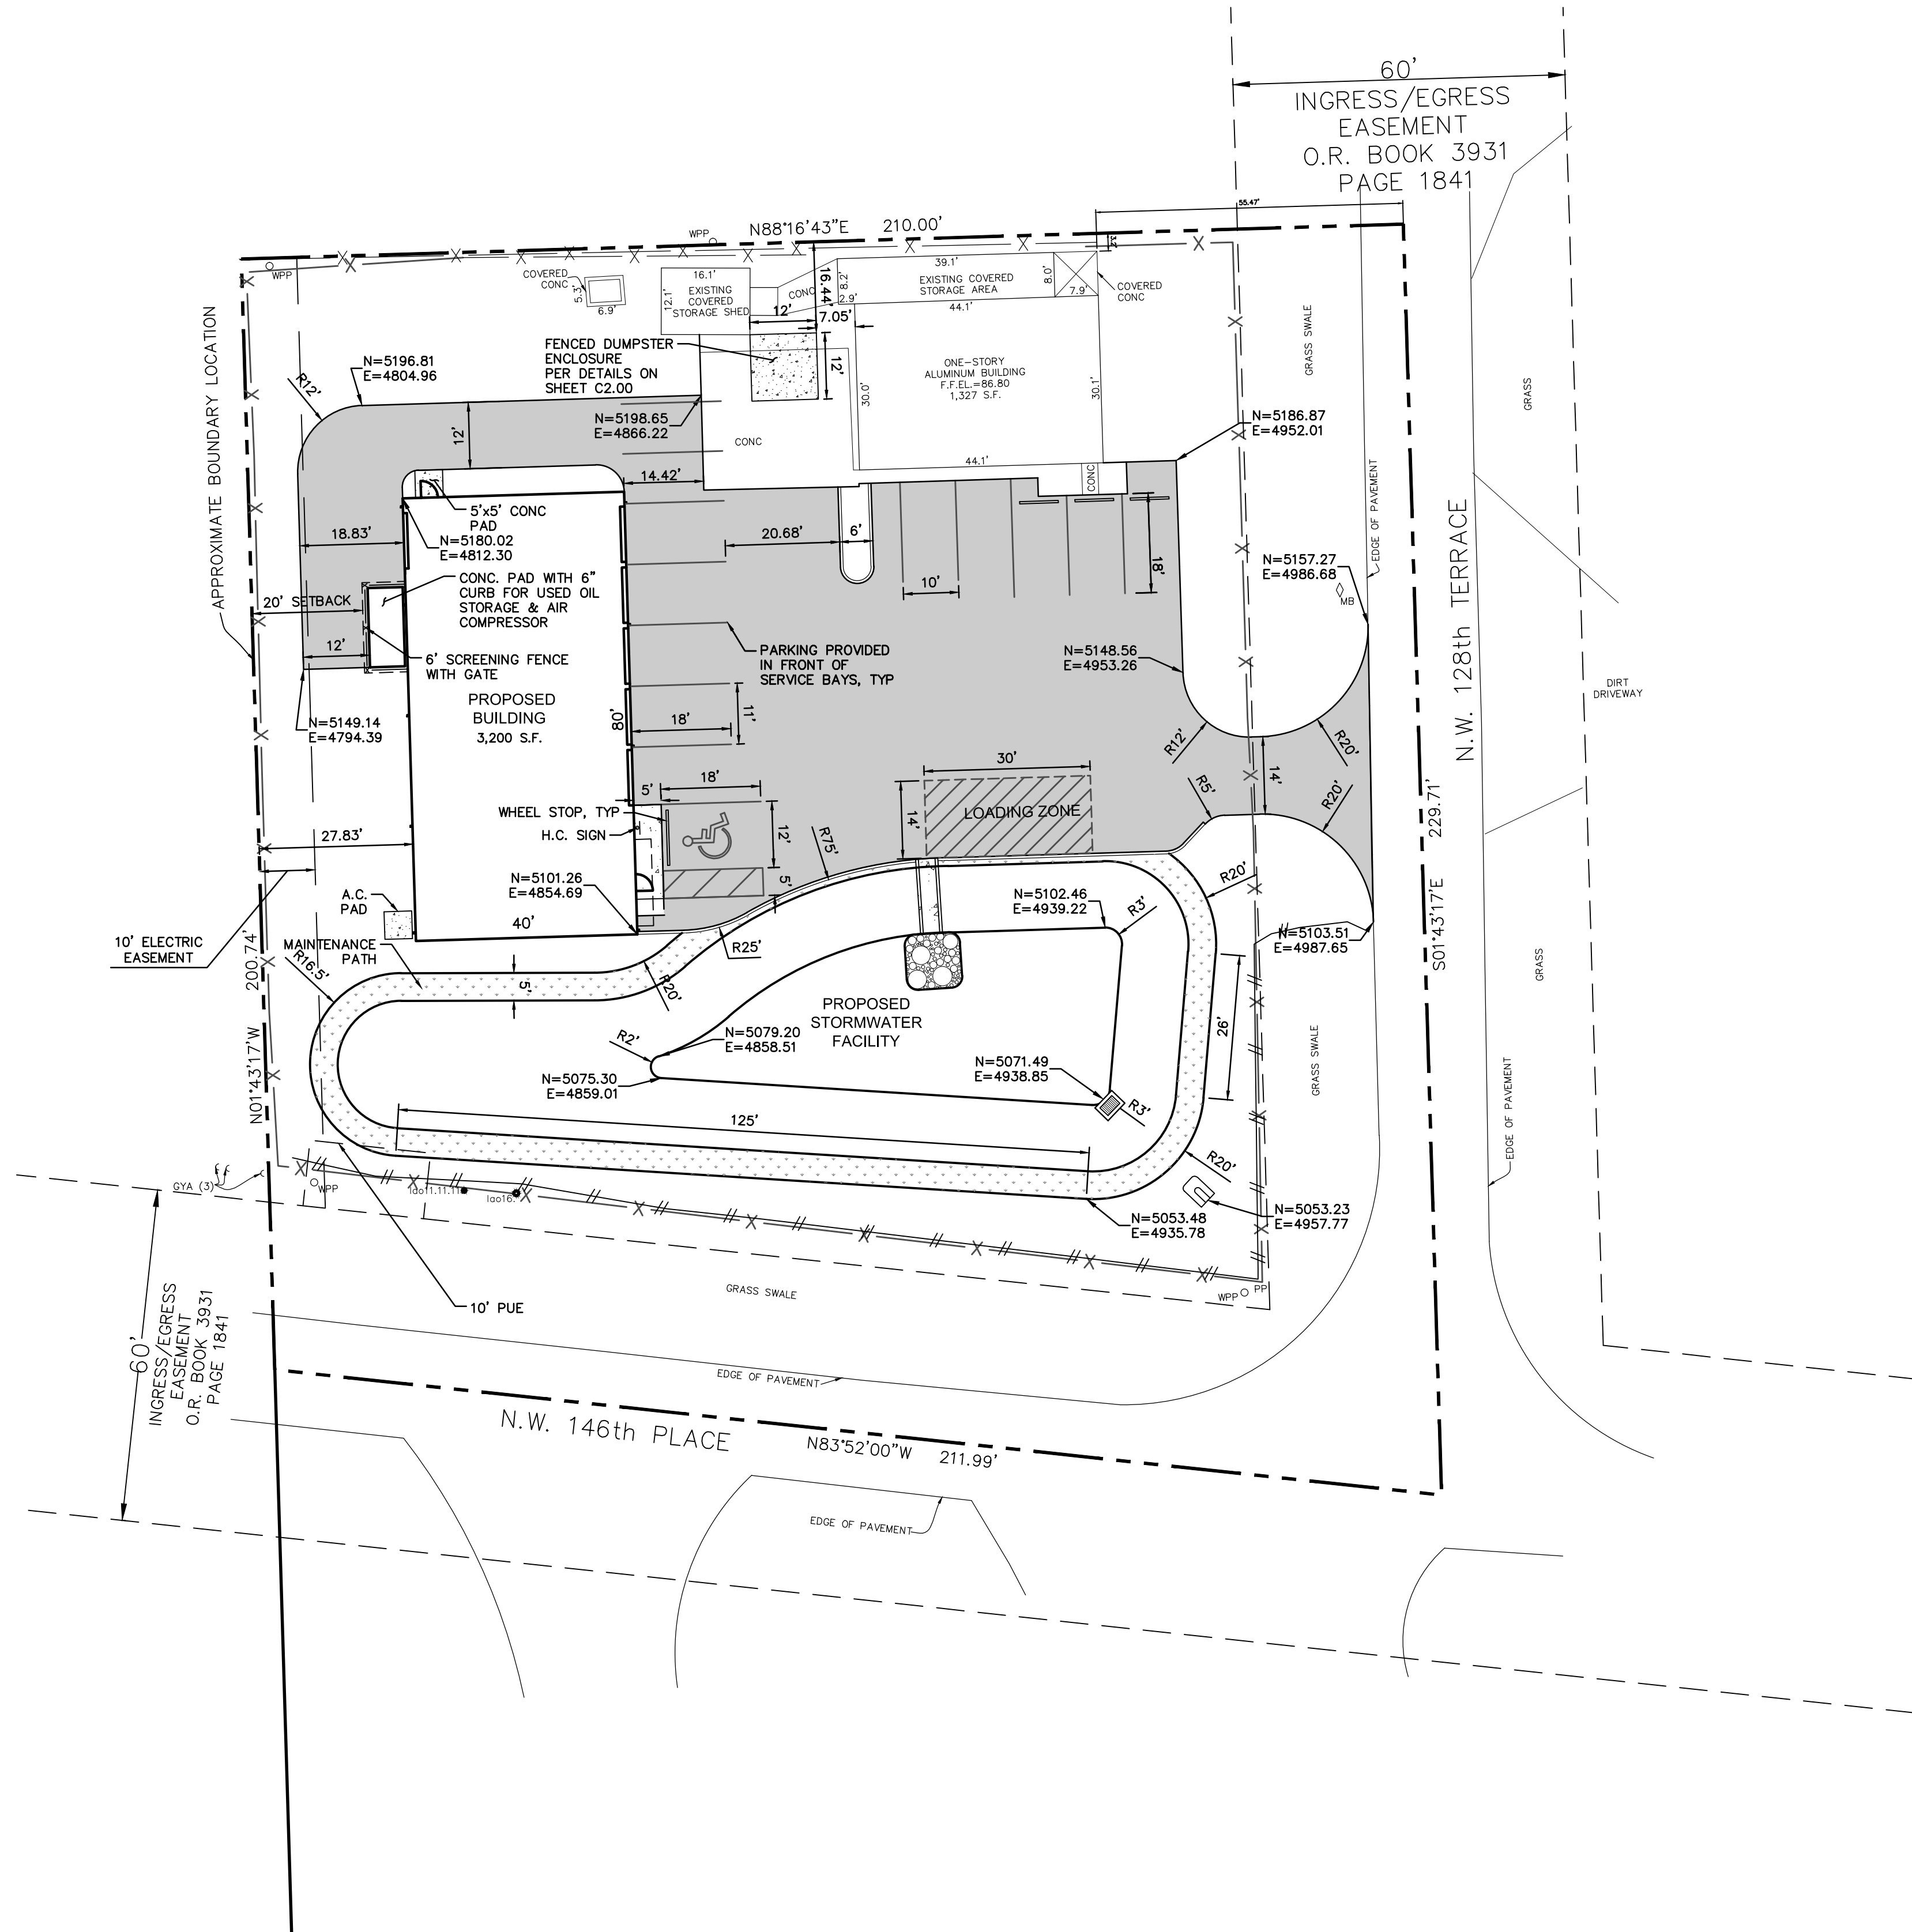

#### GENERAL NOTES

1. ALL PARKING LOT DIMENSIONS AND RADII SHOWN ARE MEASURED FROM THE EDGE OF PAVEMENT.
2. CONTRACTOR IS RESPONSIBLE FOR VERIFICATION OF LOCATION OF ALL EXISTING UTILITIES AND PROTECTION OF SAME DURING CONSTRUCTION.
3. ELECTRIC SERVICE TO BE COORDINATED WITH CITY OF ALACHUA.

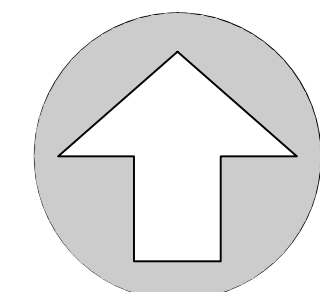

NORTH

SCALE: 1" = 20'



GRAPHIC SCALE



TRANSMISSION DOCTOR  
CITY OF ALACHUA, FLORIDA

DIMENSION PLAN

Project:

COUNTY SUBMITTAL

Designed: CC (Drawn: SLP/MAS) Checked: TAR

Project No: C-16-271 Date: 06/16/2017

Professional Engineer of Record:

STATE OF FLORIDA

Carol J. Chidwick, P.E. 32560

Engineer's Certificate No.

Sheet No.:

C1.00

Comment

No

Date