LOUIS Z,3,4, AND 3
ALACHUA, FLORIDA


Michael J. Gilfilen
AR94453

DESCRIPTION	DATE
FIRE WALLS	11/16/18

PROJECT NUMBER:	17050
DATE:	12 JUNE 2018
TESTED BY:	MJG
REVIEWED BY:	CCG


A111

ARCHITECTURAL FLOOR PLAN

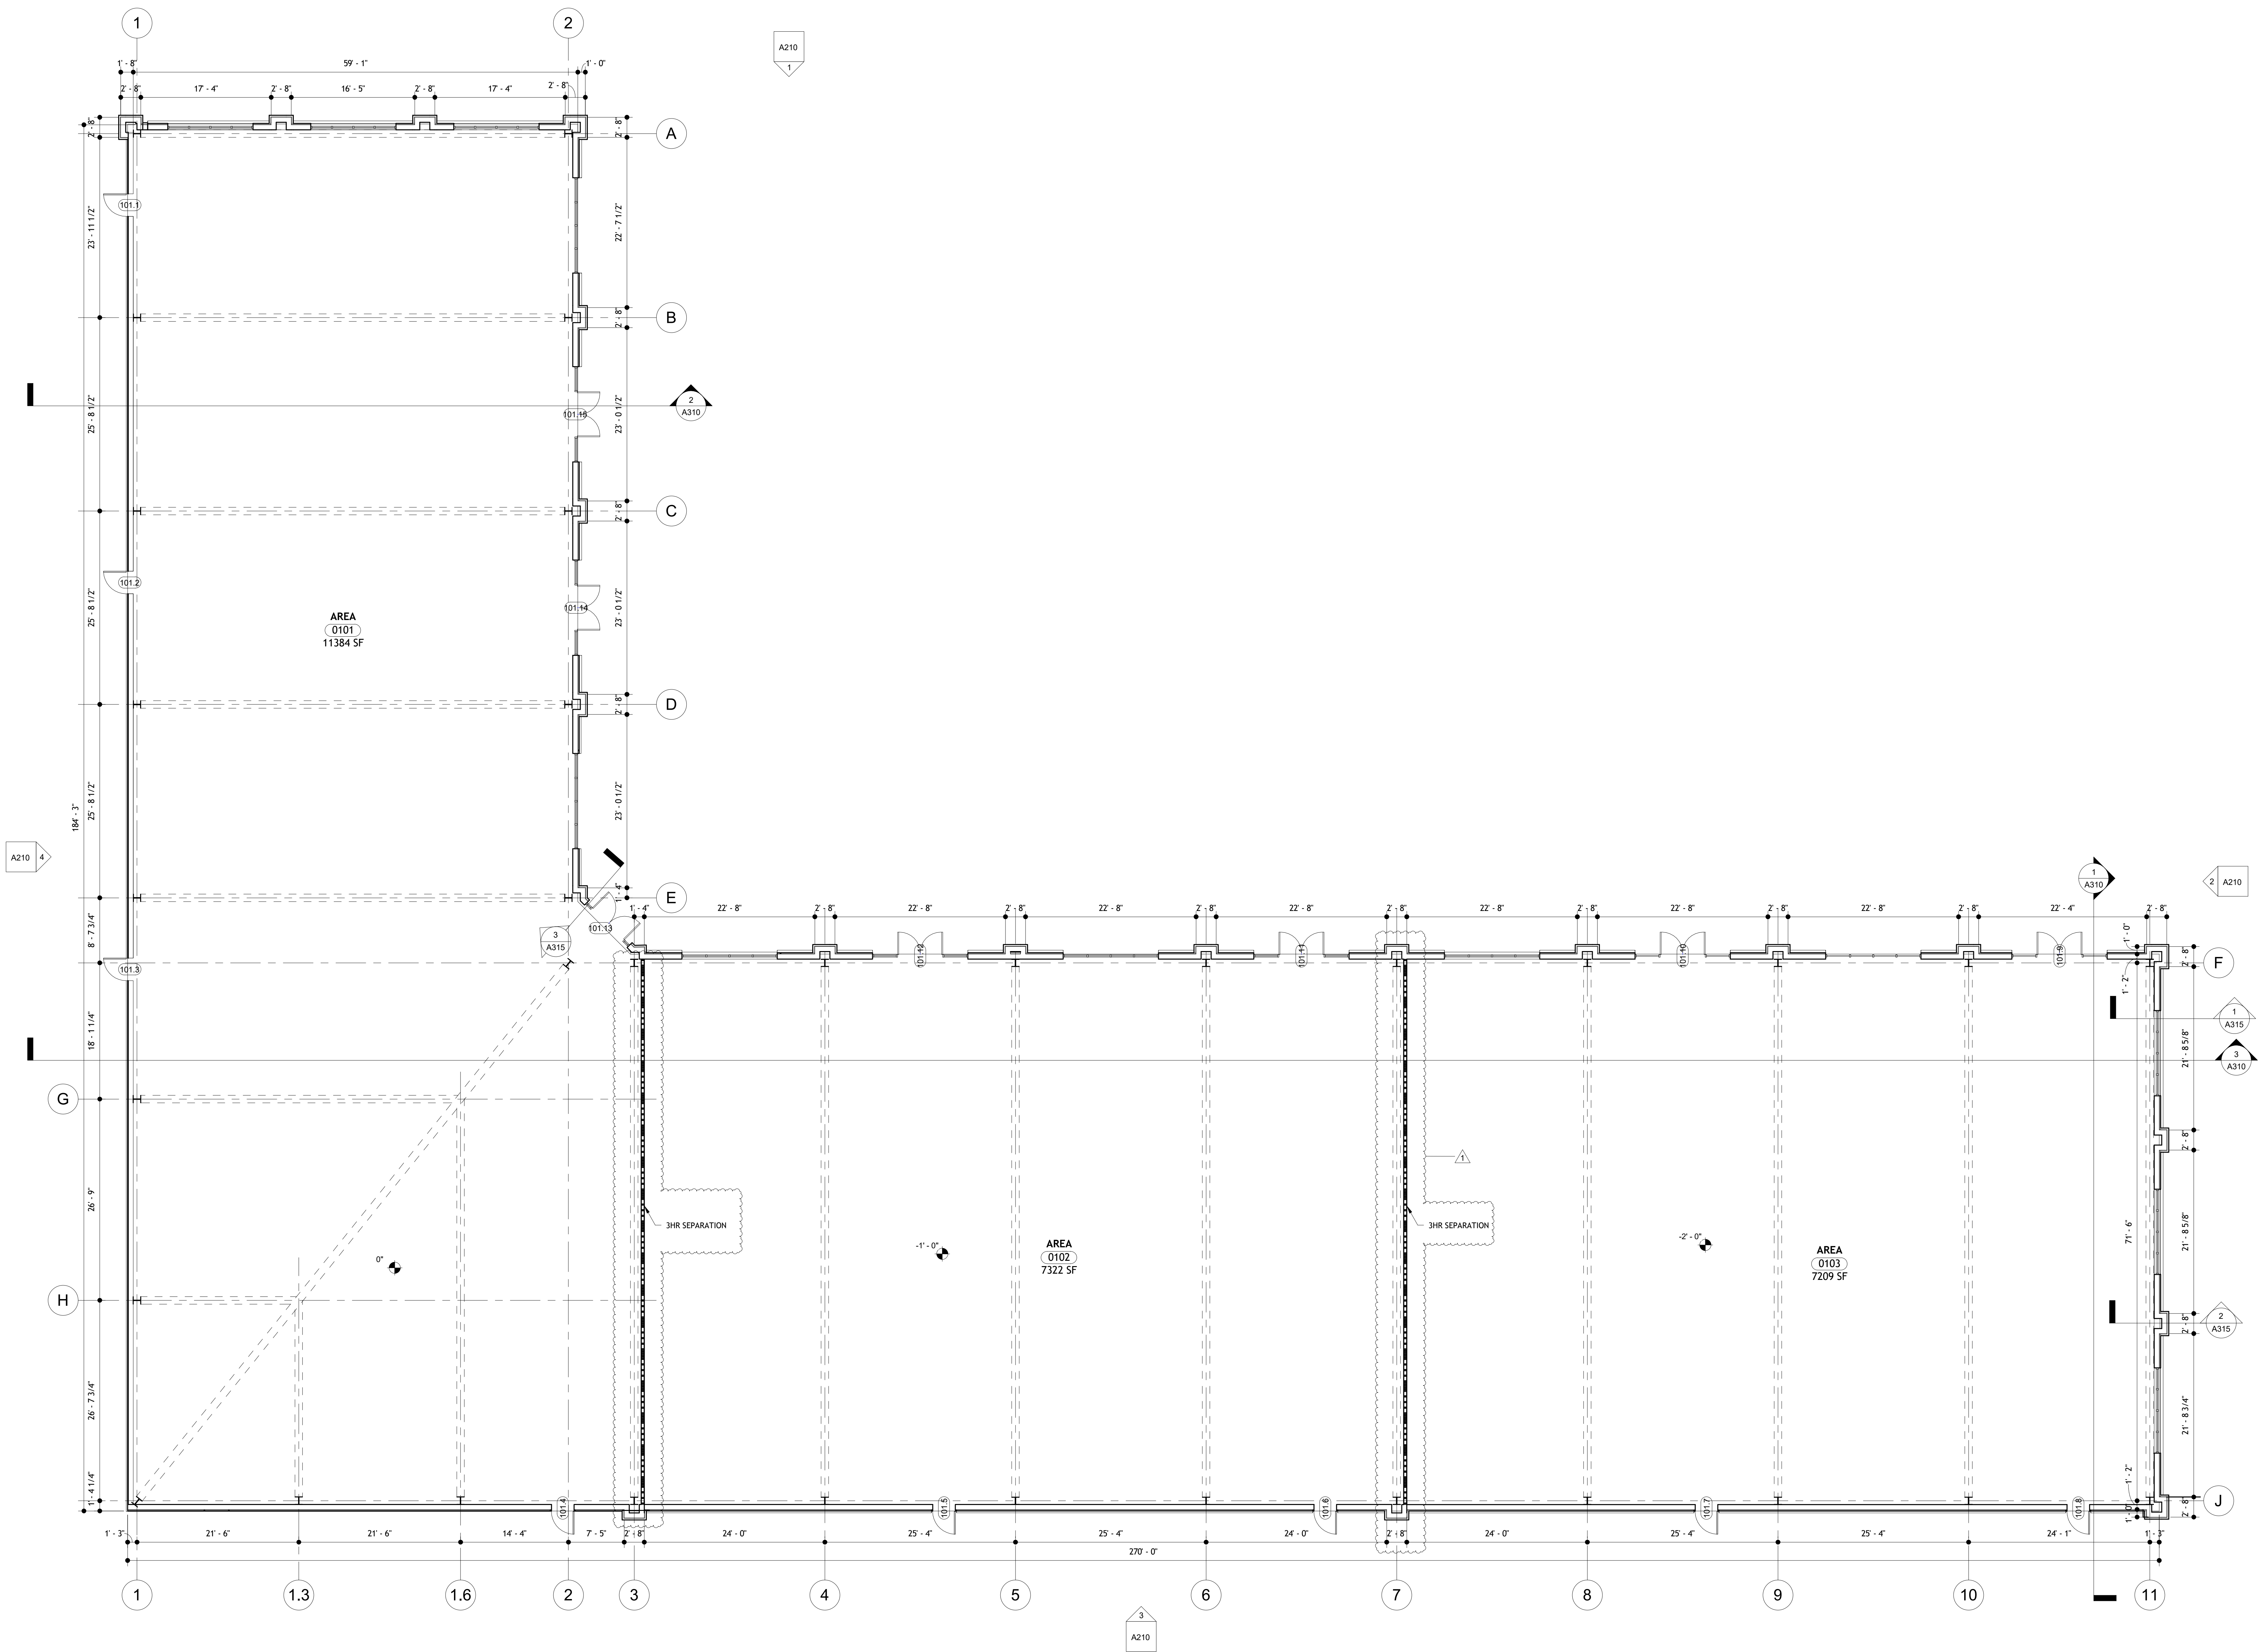

1 ARCHITECTURAL FLOOR PLAN - LOTS 4/5
1/8" = 1'-0"

11/16/2018 11:07:43 AM

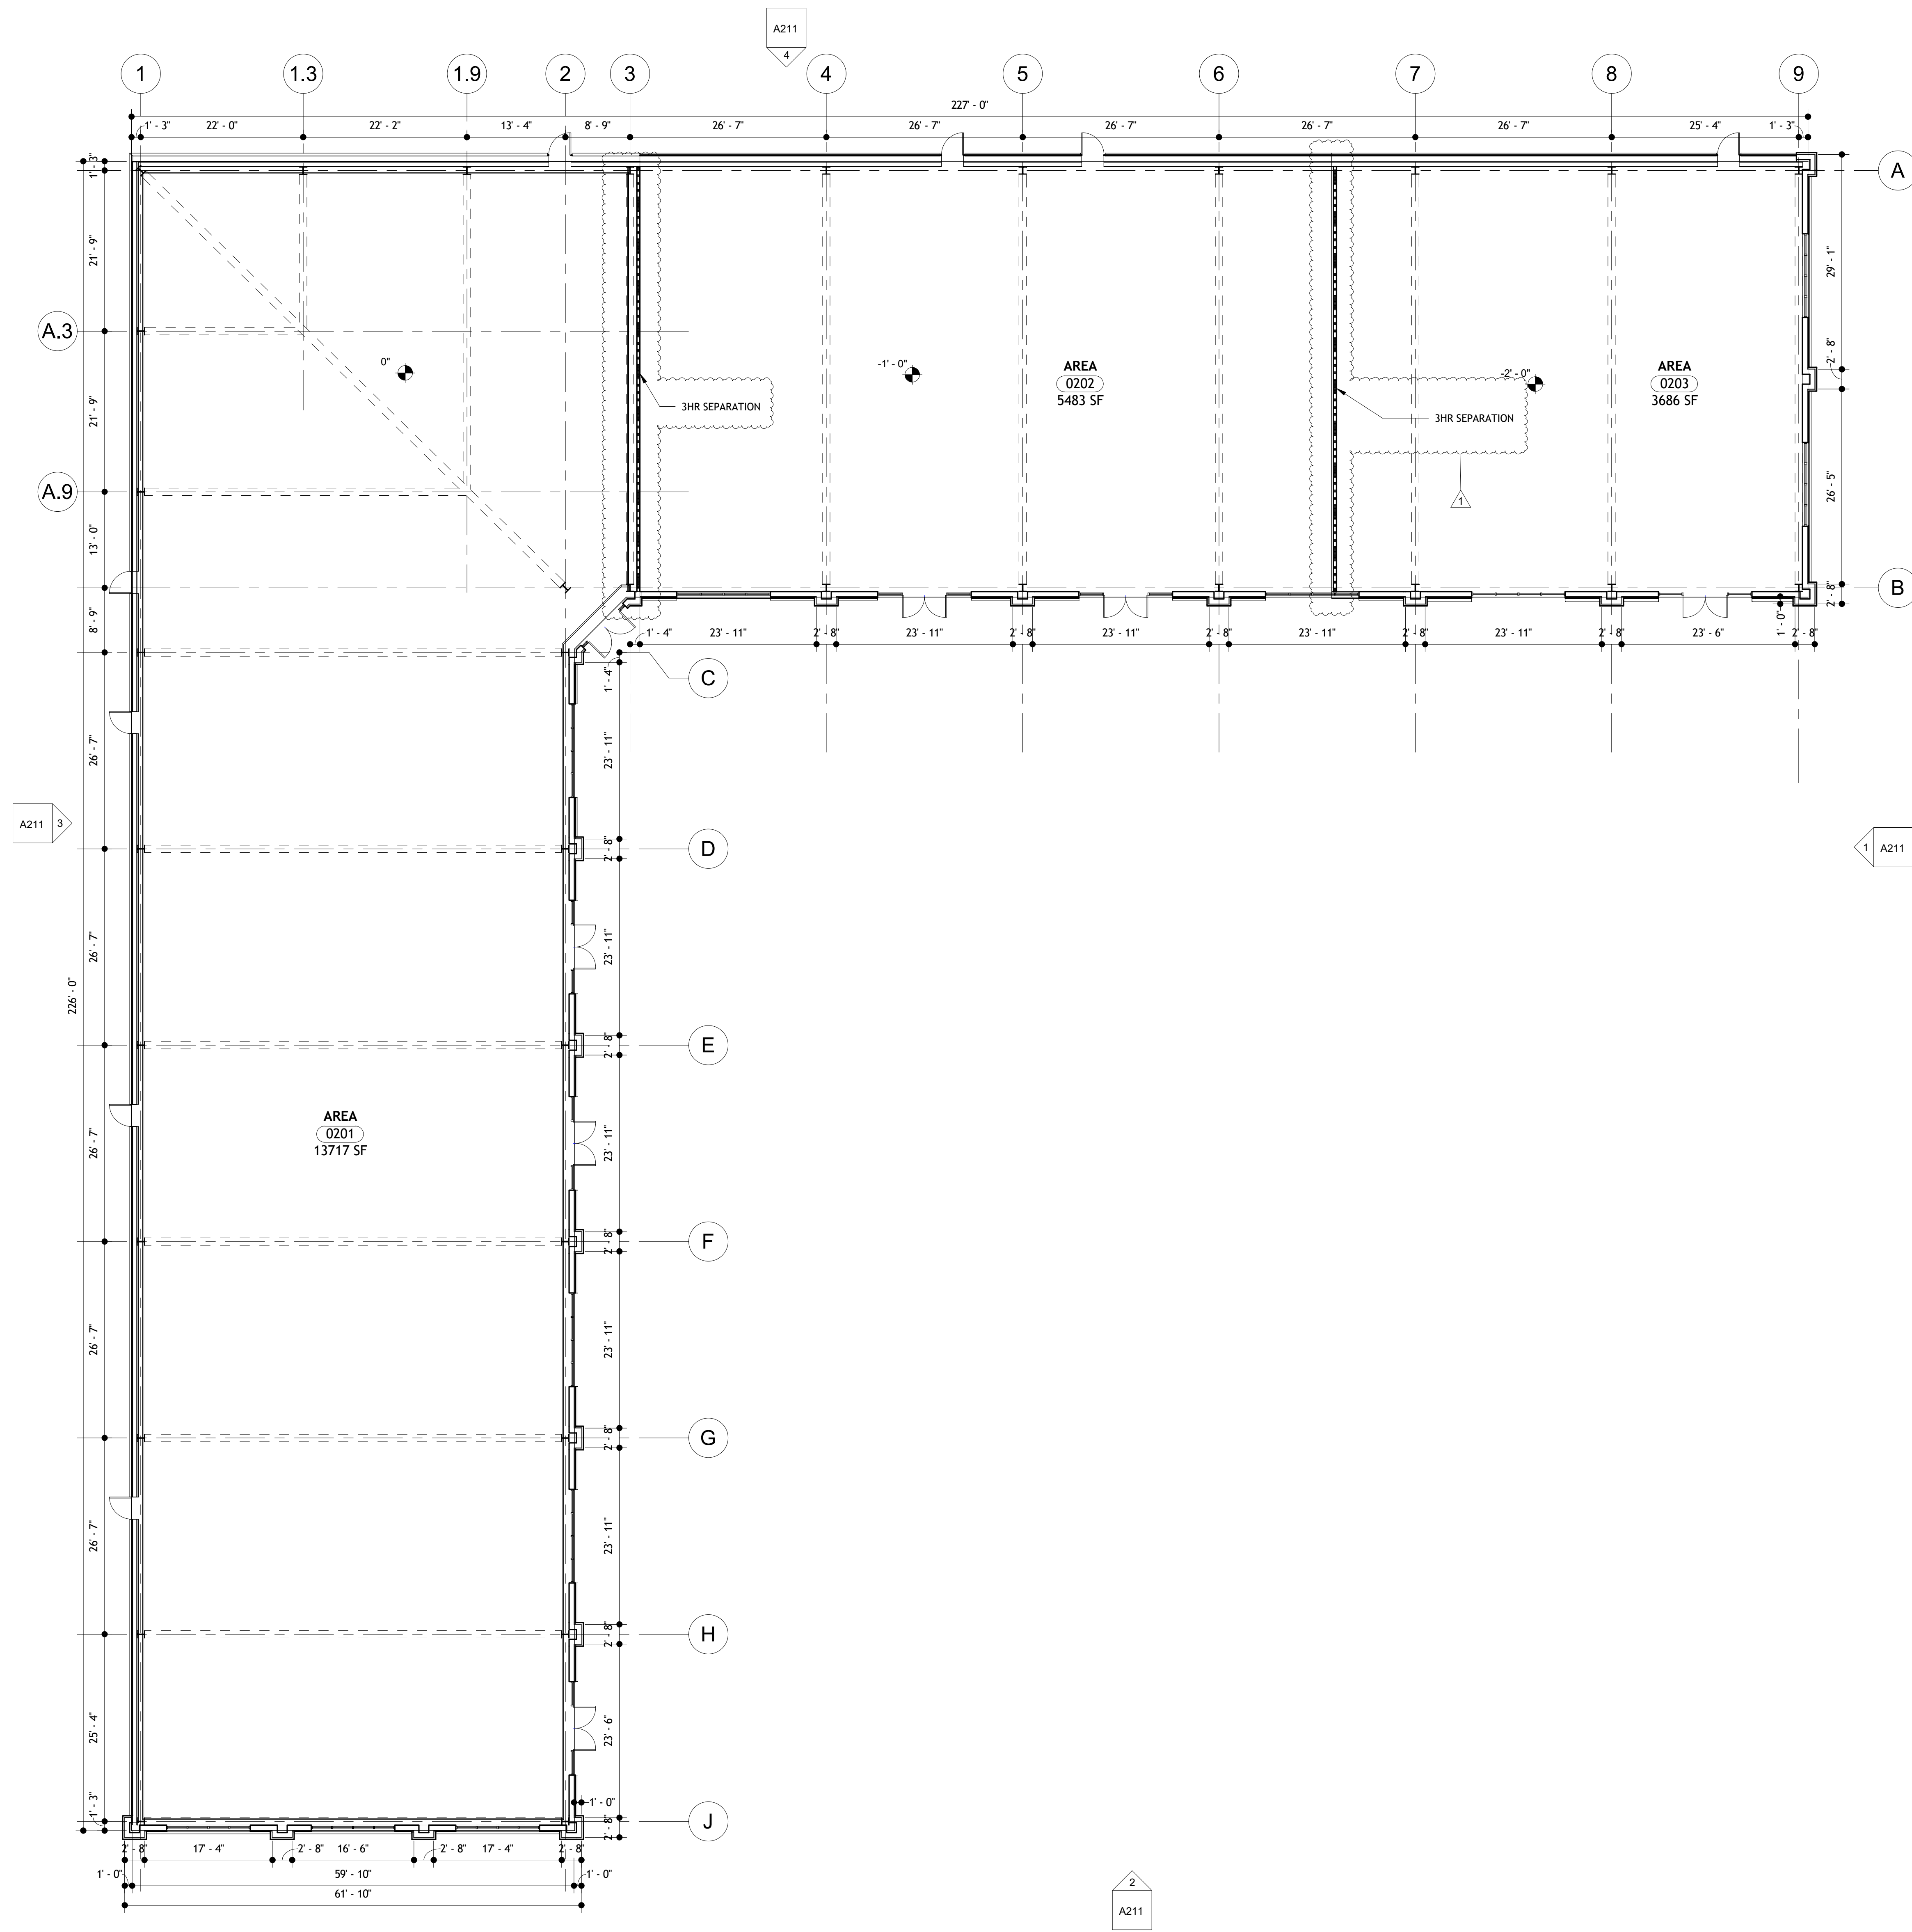

1 ARCHITECTURAL FLOOR PLAN - LOTS 2/3
3/32" = 1'-0"



STUDIO MJG, LLC
5206 SW 91ST TERRACE, SUITE A
GAINESVILLE, FLORIDA 32608
WWW.STUDIOMJG.COM

UPLAND INDUSTRIAL PARK

LOTS 2, 3, 4, AND 5
ALACHUA, FLORIDA

SCHEMATIC DESIGN

Michael J. Gilfilen
AR94453

No.	DESCRIPTION	DATE
1	FIRE WALLS	11/16/18

PROJECT NUMBER: 17050
ISSUE DATE: 12 JUNE 2018
CREATED BY: MJG
CHECKED BY: CCG

A112
ARCHITECTURAL
FLOOR PLAN

11/16/2018 11:08:37 AM



STUDIO MJG, LLC
5206 SW 91ST TERRACE, SUITE A
GAINESVILLE, FLORIDA 32608
WWW.STUDIO MJG.COM

UPLAND INDUSTRIAL PARK

LOTS 2, 3, 4, AND 5
ALACHUA, FLORIDA

SCHEMATIC DESIGN


Michael J. Gilfilen
AR94453

No.	DESCRIPTION	DATE


PROJECT NUMBER: 17050
ISSUE DATE: 12 JUNE 2018
CREATED BY: MJG
CHECKED BY: CCG

A210
ARCHITECTURAL
EXTERIOR
ELEVATIONS


6/11/2018 4:54:42 PM

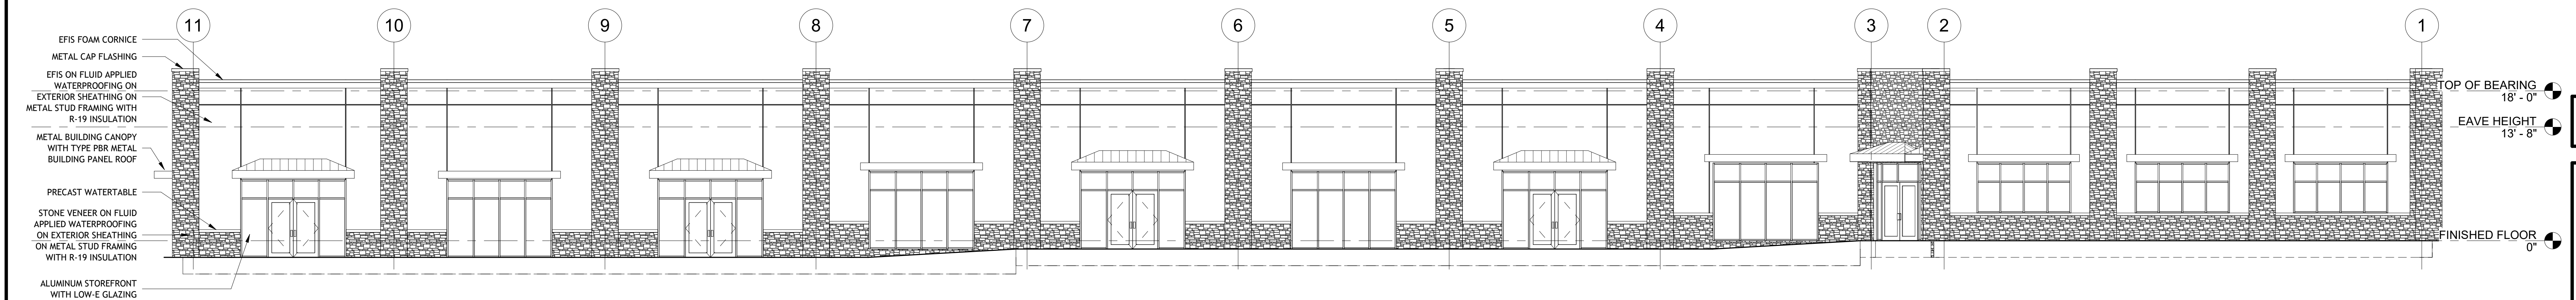


1 WEST ELEVATION - LOTS 4/5
1/8" = 1'-0"

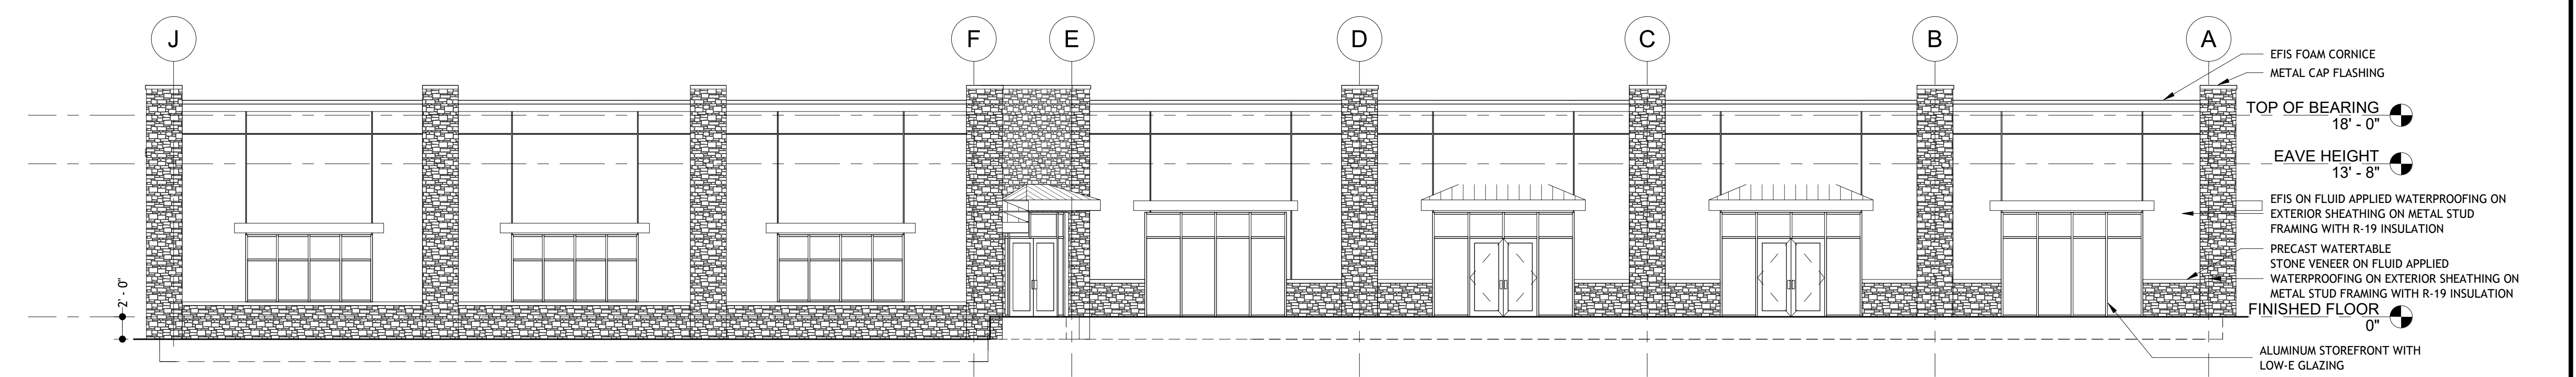

2 NORTH ELEVATION - LOTS 4/5
1/8" = 1'-0"

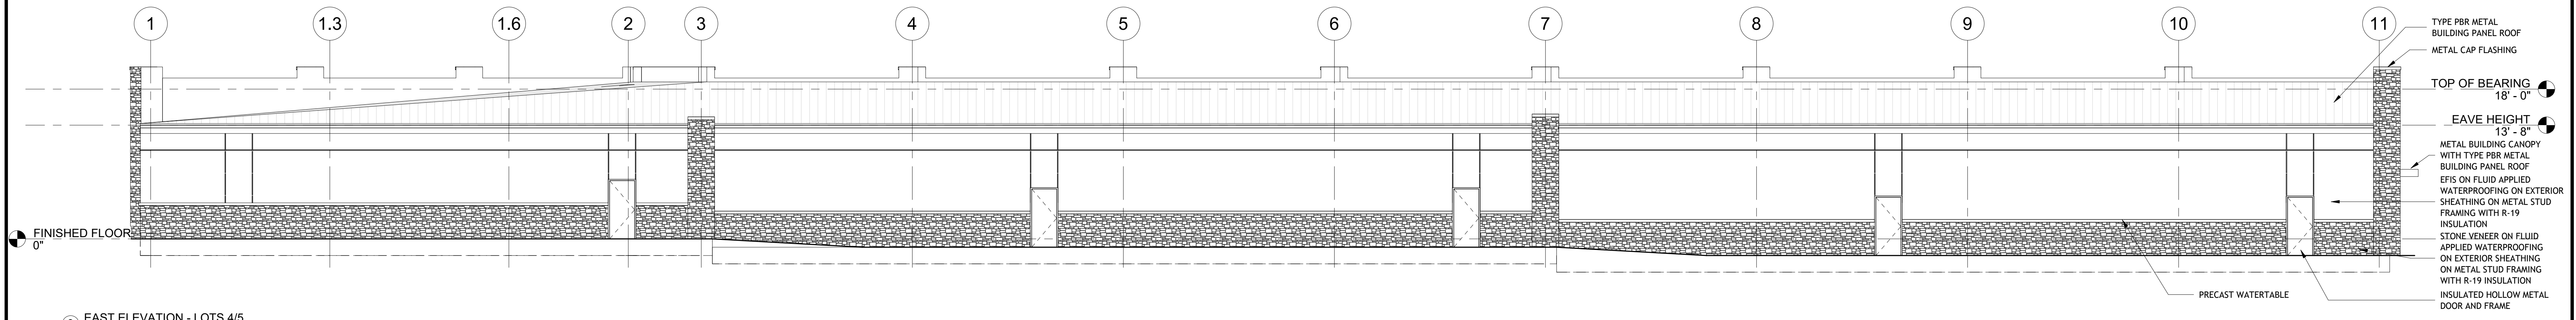

3 EAST ELEVATION - LOTS 4/5
1/8" = 1'-0"

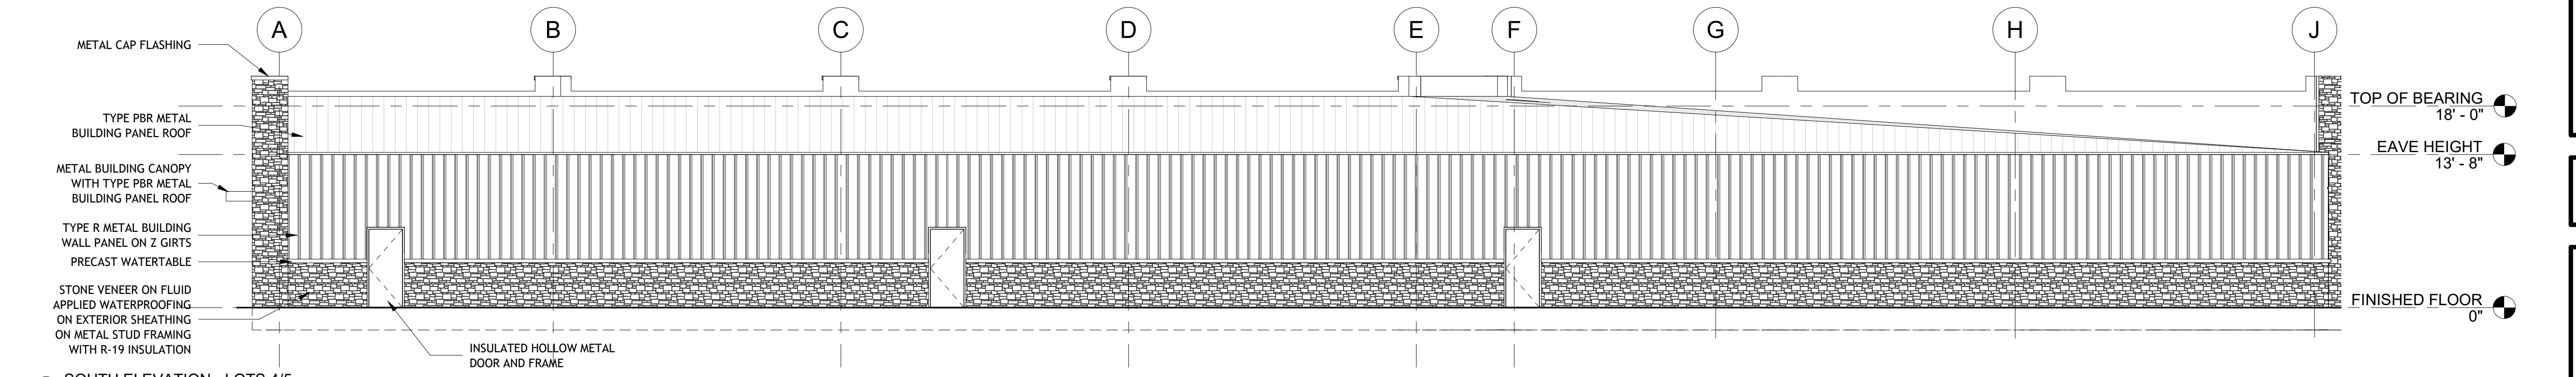

4 SOUTH ELEVATION - LOTS 4/5
1/8" = 1'-0"

GLAZING LEGEND				
ELEVATION	WALL AREA	GLAZING AREA	REQUIRED %	PROVIDED %
NORTH ELEVATION	3,608	755	20 %	21 %
WEST ELEVATION	5,278	1,231	20 %	23 %
SOUTH ELEVATION			N/A	
EAST ELEVATION			N/A	

MATERIAL LEGEND					
ELEVATION	WALL AREA	GLAZING AREA	E.I.F.S.	STONE VENEER	METAL PANEL
NORTH ELEVATION	3,608	755	2,048	805	N/A
WEST ELEVATION	5,278	1,231	2,904	1,143	N/A
SOUTH ELEVATION	2,417	N/A	N/A	690	1,727
EAST ELEVATION	3,891	N/A	2,778	1,113	N/A



STUDIO MJG, LLC
5206 SW 91ST TERRACE, SUITE A
GAINESVILLE, FLORIDA 32608
WWW.STUDIOMJG.COM

UPLAND INDUSTRIAL PARK

LOTS 2, 3, 4, AND 5
ALACHUA, FLORIDA


SCHEMATIC DESIGN

Michael J. Gilfilen
AR94453


No.	DESCRIPTION	DATE

PROJECT NUMBER: 17050
ISSUE DATE: 12 JUNE 2018
CREATED BY: MJG
CHECKED BY: CCG


A211
ARCHITECTURAL
EXTERIOR
ELEVATIONS

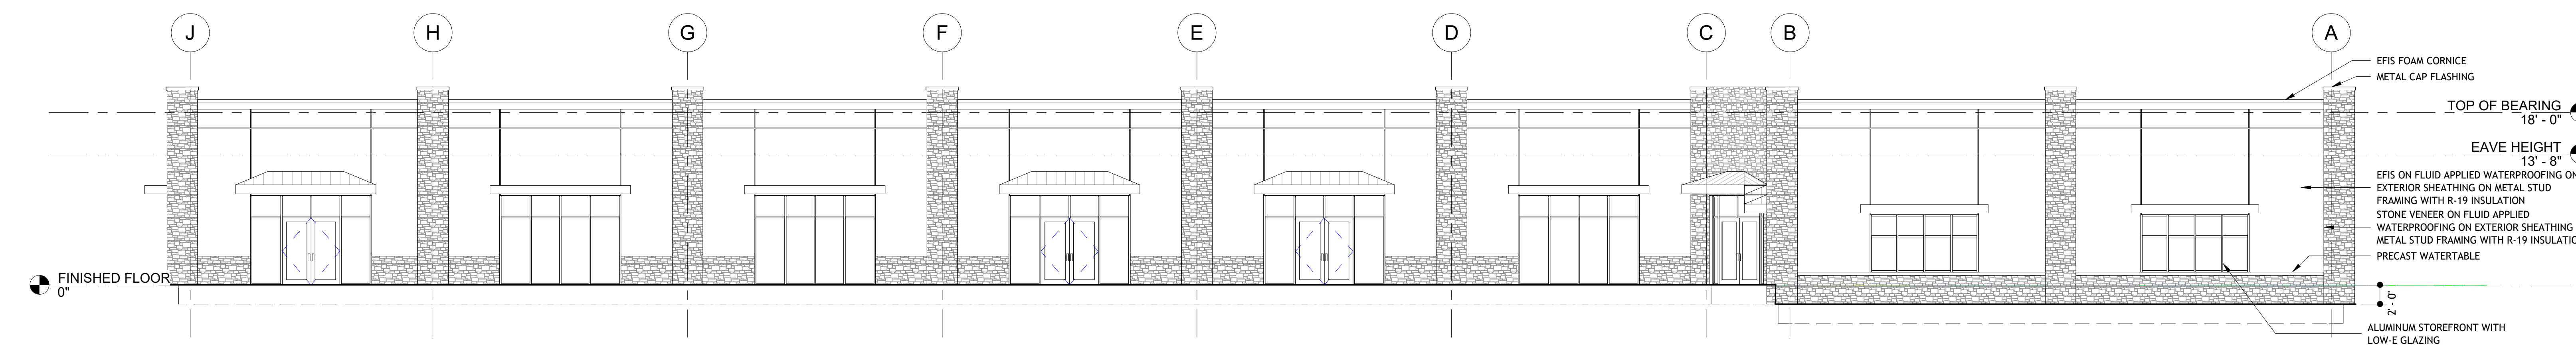


1 NORTH ELEVATION - LOTS 2/3
1/8" = 1'-0"

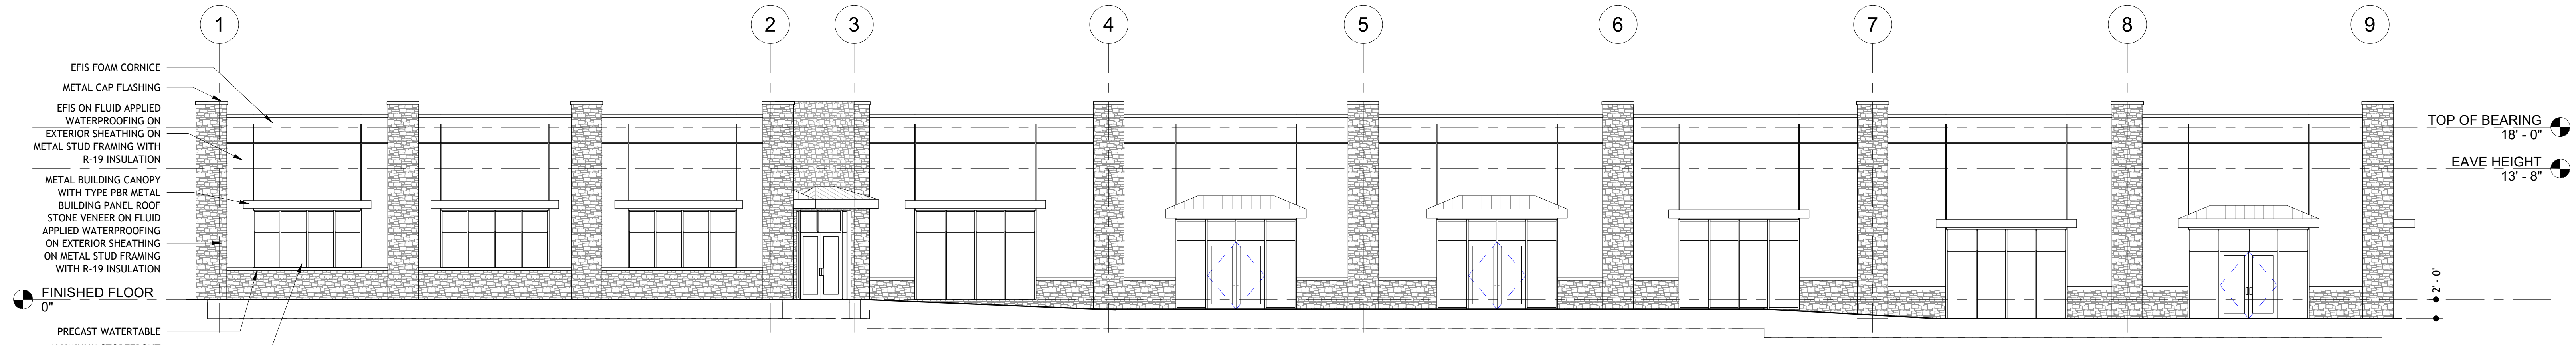

2 EAST ELEVATION - LOTS 2/3
1/8" = 1'-0"

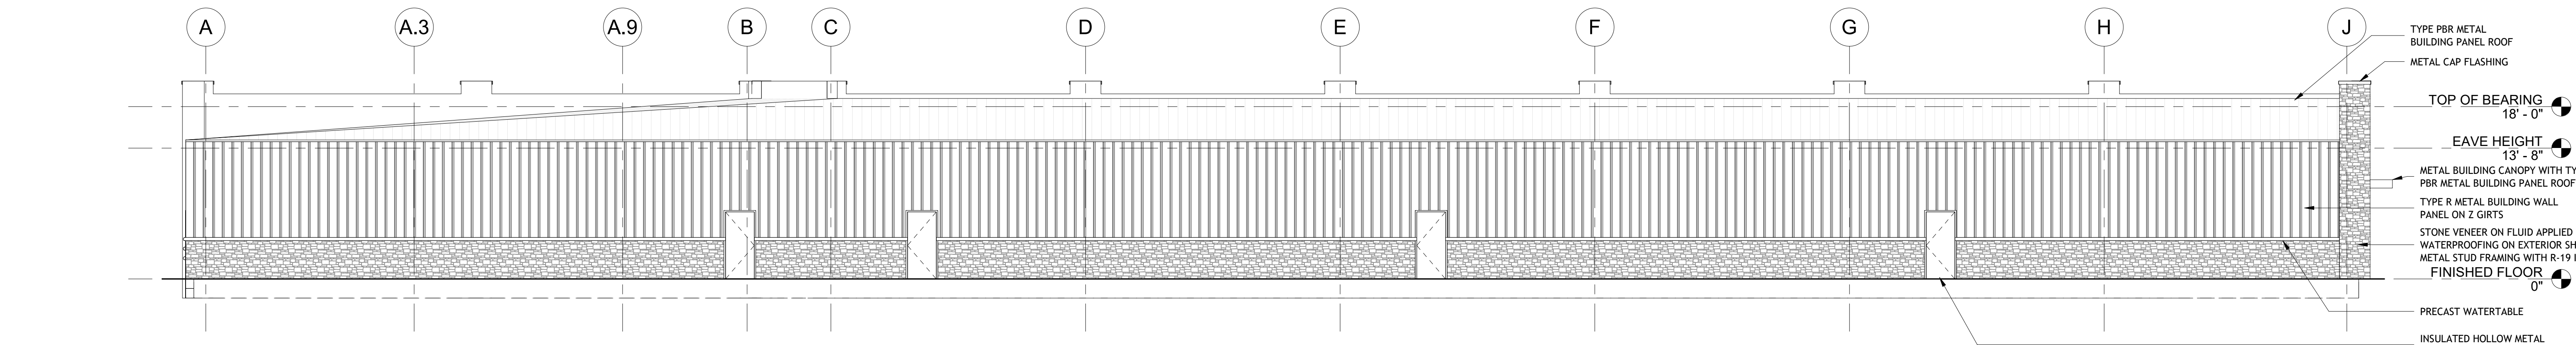

3 SOUTH ELEVATION - LOTS 2/3
1/8" = 1'-0"

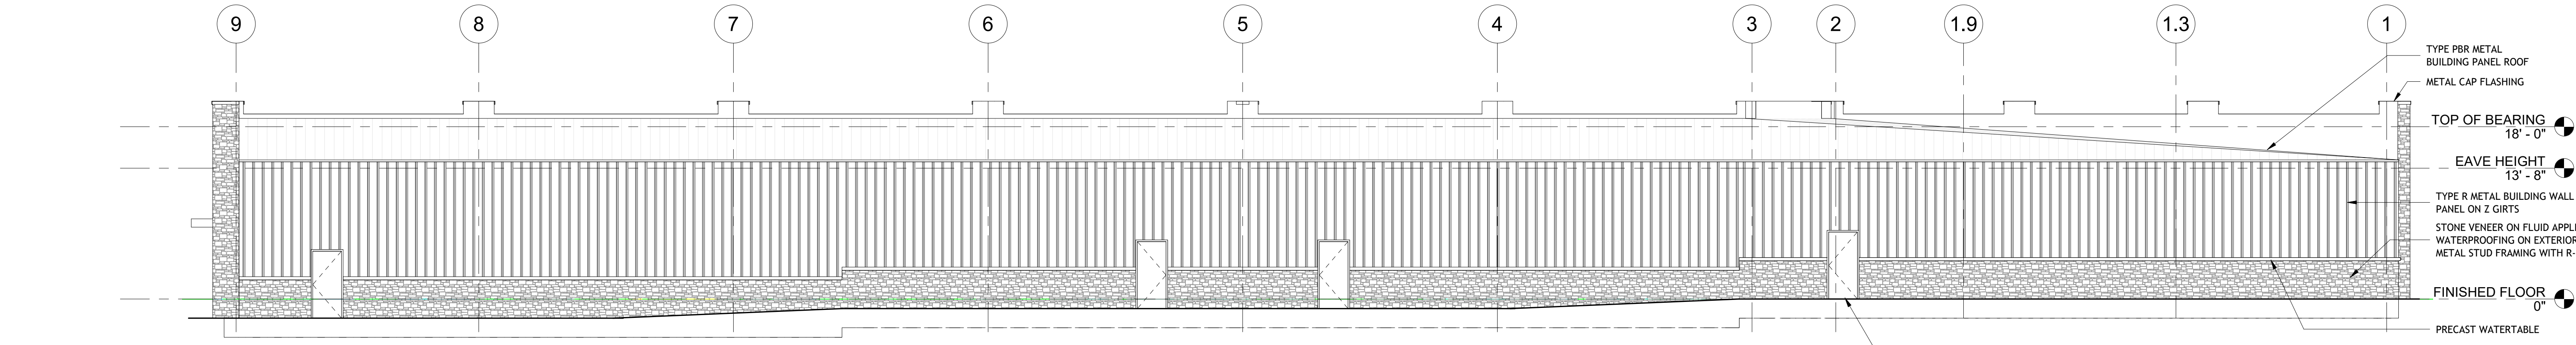

4 WEST ELEVATION - LOTS 2/3
1/8" = 1'-0"

GLAZING LEGEND				
ELEVATION	WALL AREA	GLAZING AREA	REQUIRED %	PROVIDED %
NORTH ELEVATION	4,535	925	20 %	20.4 %
WEST ELEVATION	3,465	N/A	N/A	N/A
SOUTH ELEVATION	3,274	N/A	N/A	N/A
EAST ELEVATION	4,641	993	20 %	21.4 %

MATERIAL LEGEND					
ELEVATION	WALL AREA	GLAZING AREA	E.I.F.S.	STONE VENEER	METAL PANEL
NORTH ELEVATION	4,535	925	2,647	963	N/A
WEST ELEVATION	3,465	N/A	N/A	867	2,514
SOUTH ELEVATION	3,274	N/A	N/A	848	2,287
EAST ELEVATION	4,641	993	2,621	1,027	N/A



STUDIO MJG, LLC
5206 SW 91ST TERRACE, SUITE A
GAINESVILLE, FLORIDA 32608
WWW.STUDIOMJG.COM

UPLAND INDUSTRIAL PARK
LOTS 2, 3, 4, AND 5
ALACHUA, FLORIDA


SITE DETAILS

Michael J. Gilfilen
AR94453


No.	DESCRIPTION	DATE

PROJECT NUMBER: 17050
ISSUE DATE: 16 MARCH 2018
CREATED BY: MJG
CHECKED BY: MJG


A310
ARCHITECTURAL
DUMPSTER
ENCLOSURE DETAILS

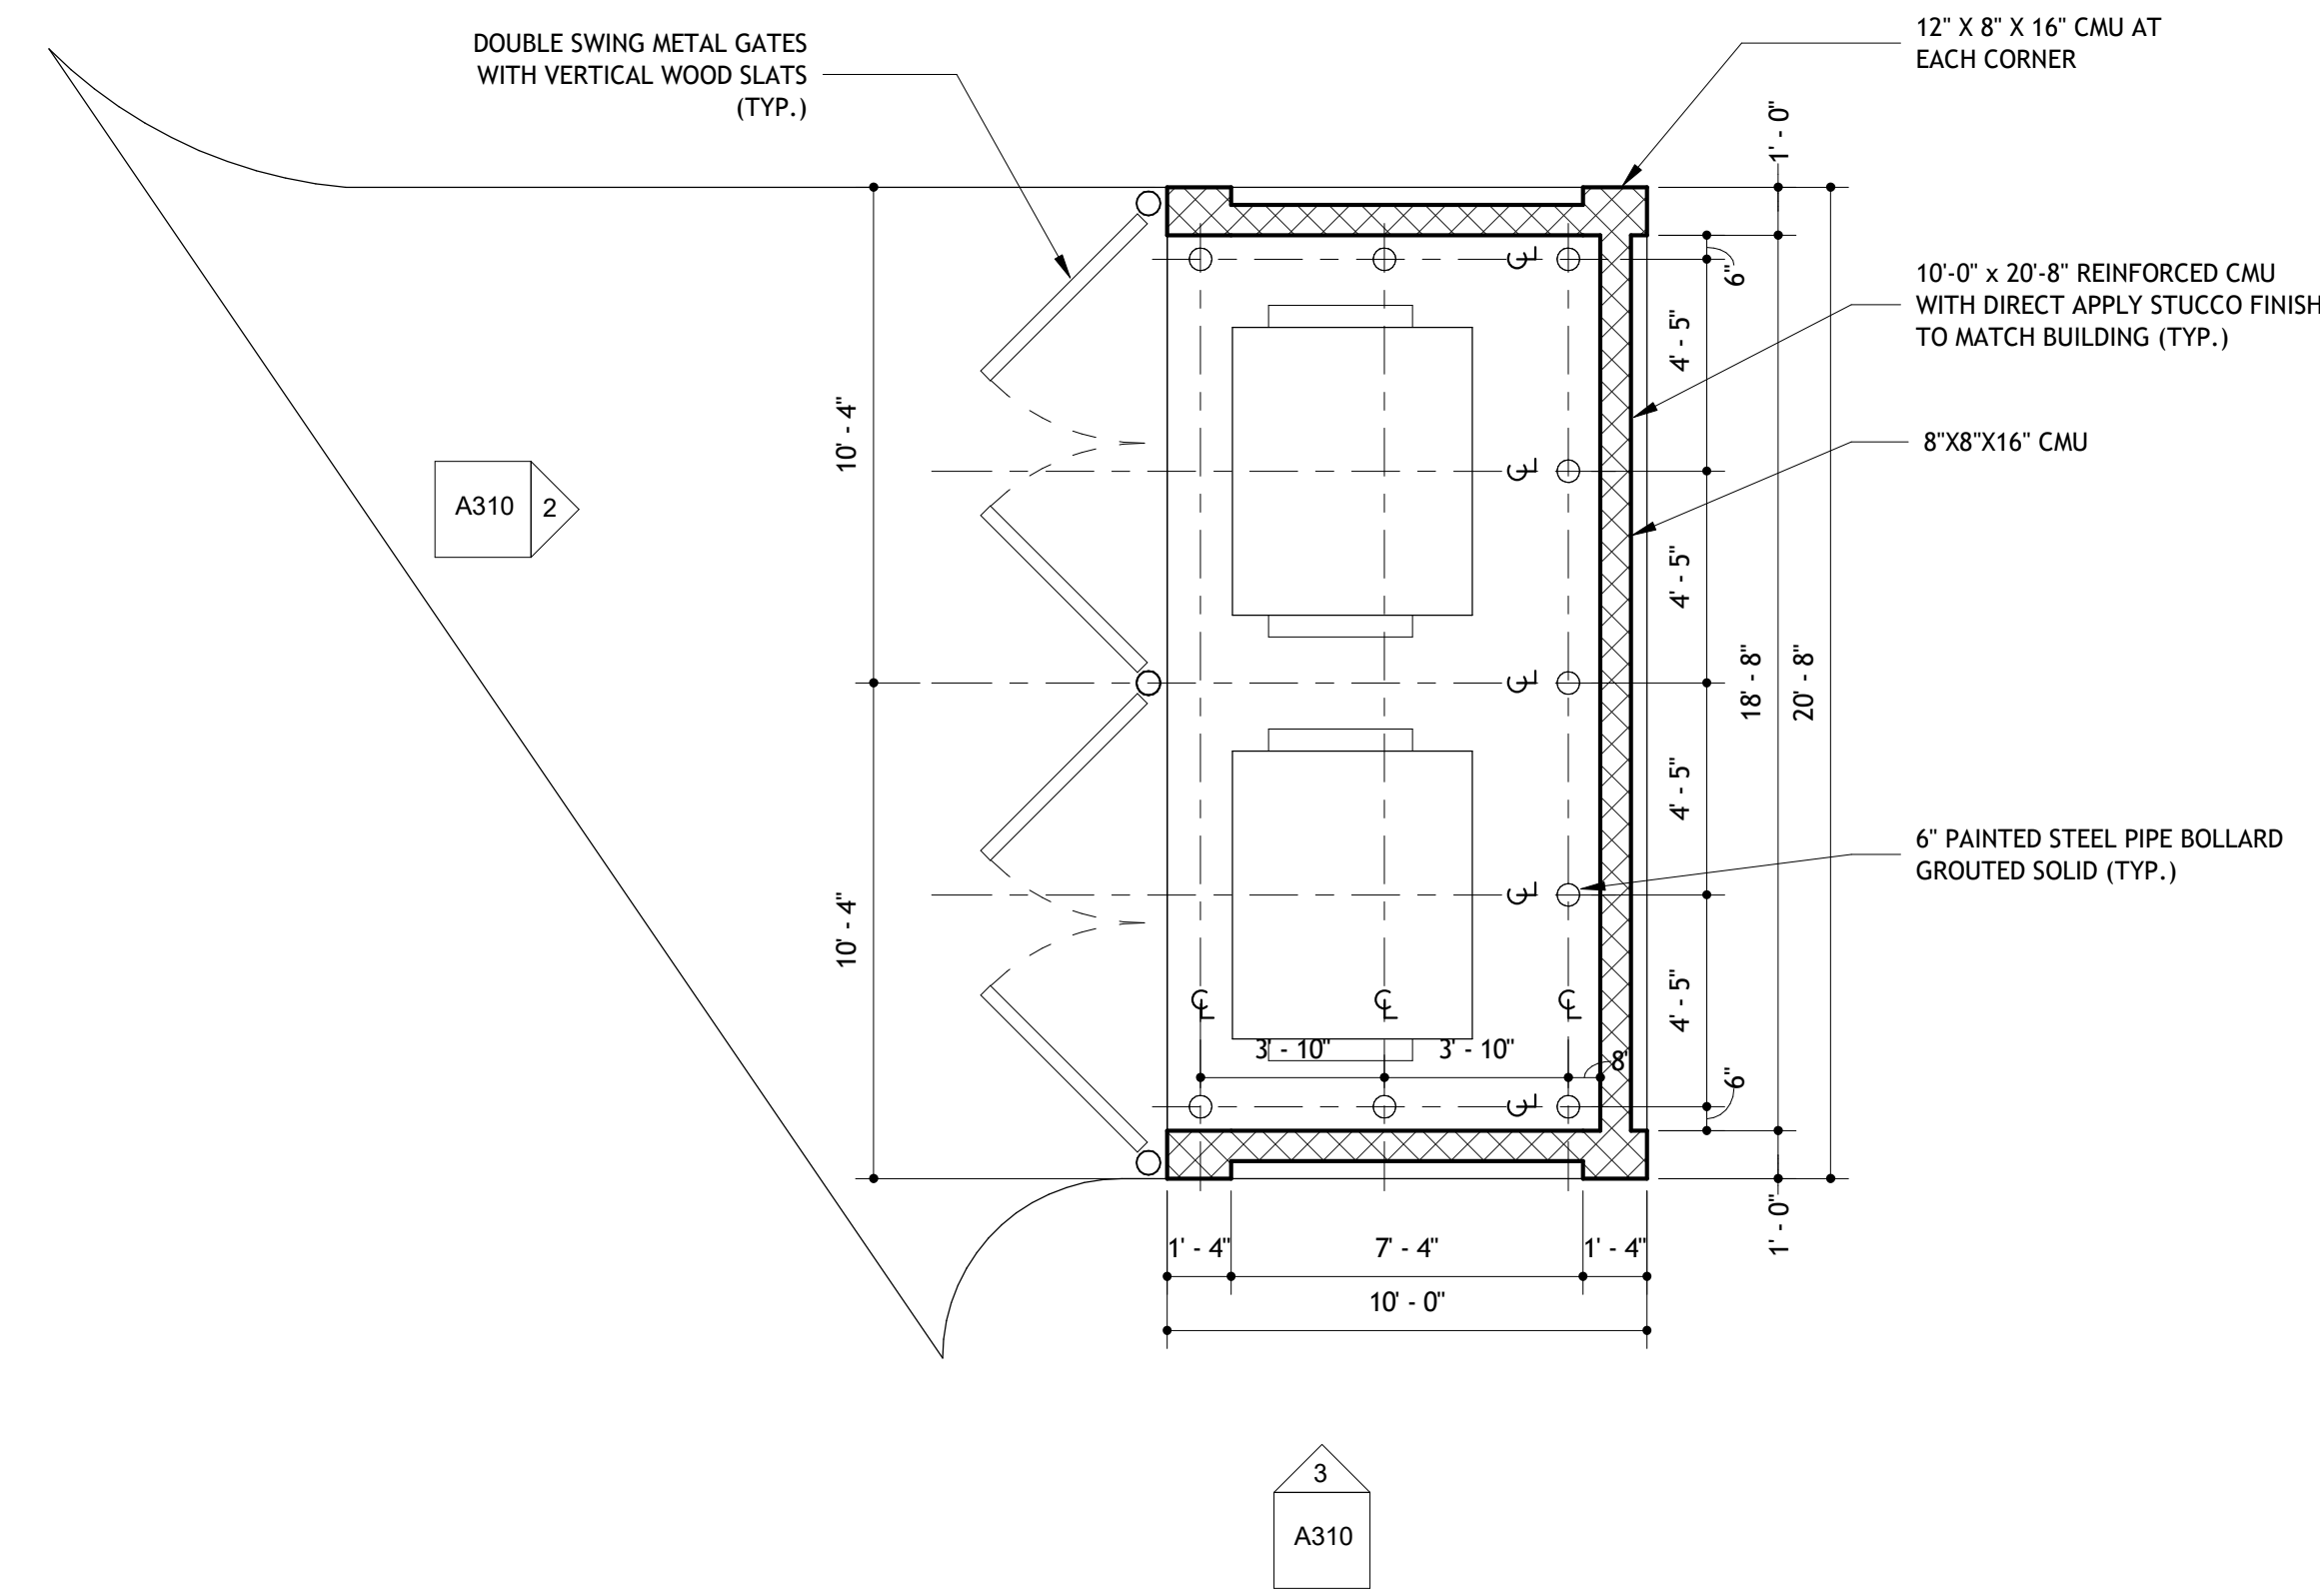


1 DUMPSTER ENCLOSURE PLAN
1/4" = 1'-0"

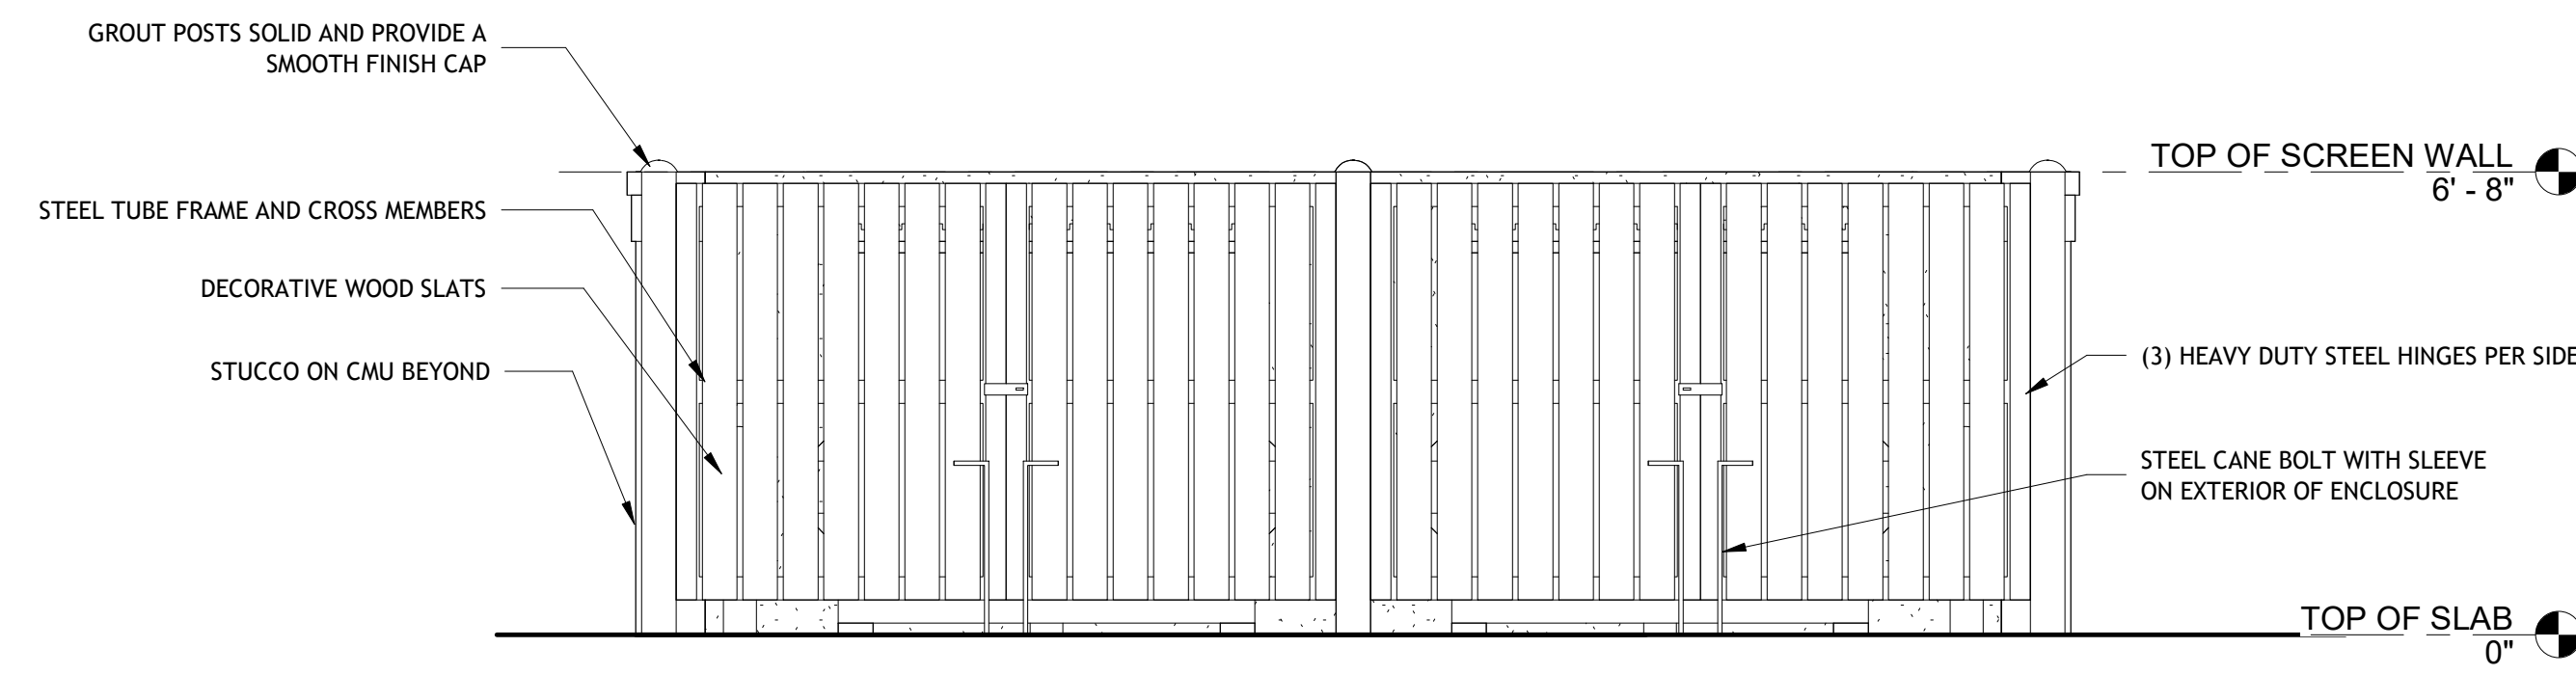

2 GATE ELEVATION
3/8" = 1'-0"

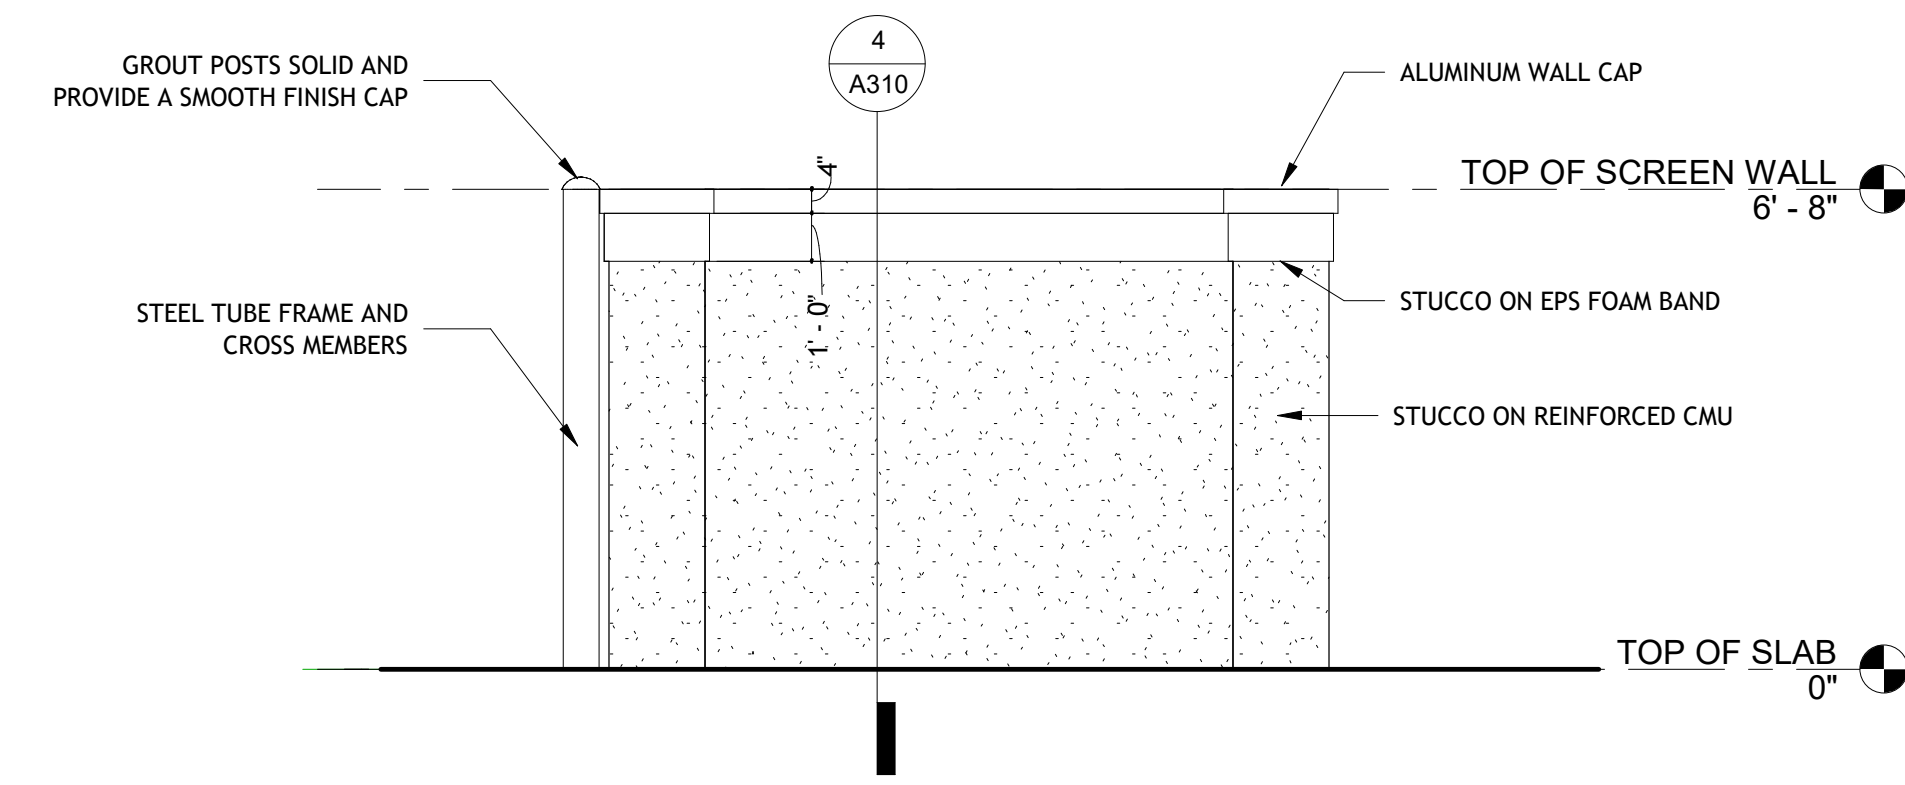

3 TYPICAL WALL ELEVATION
3/8" = 1'-0"

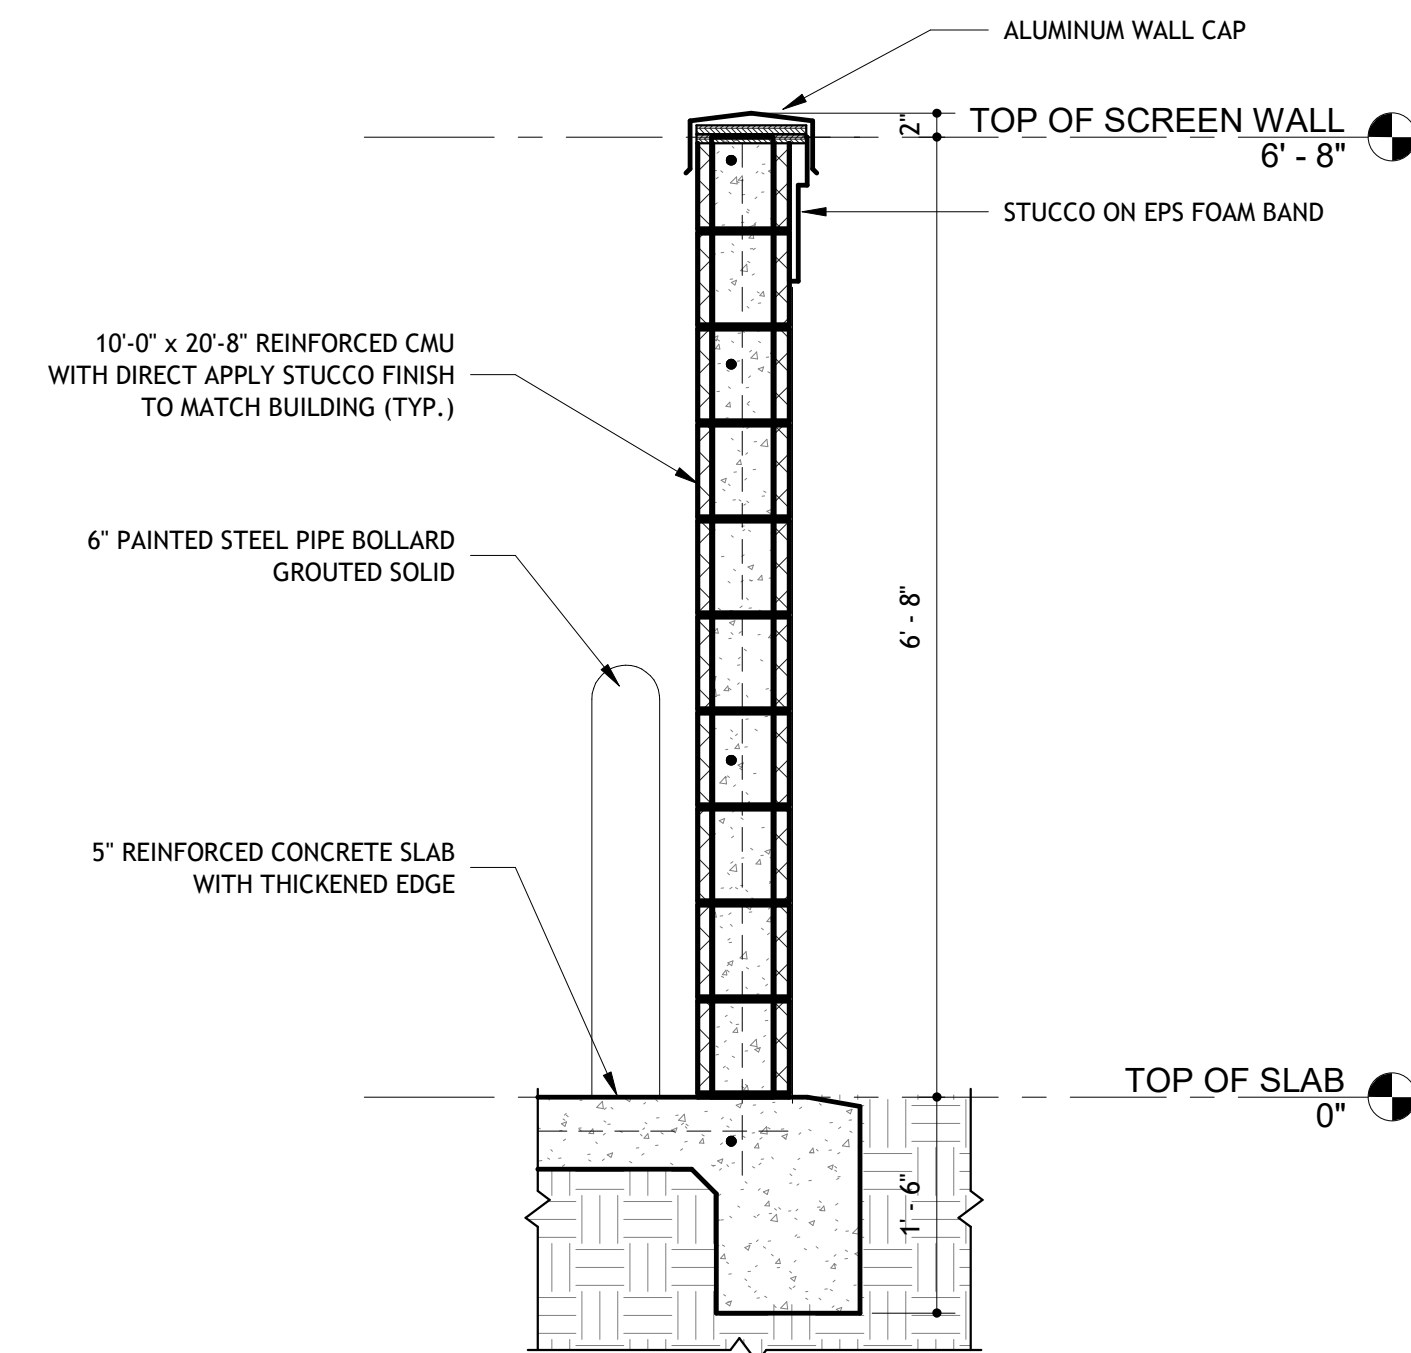

4 TYPICAL ENCLOSURE WALL SECTION
3/4" = 1'-0"