



US 441 SEWER MAIN EXTENSION PROFILE

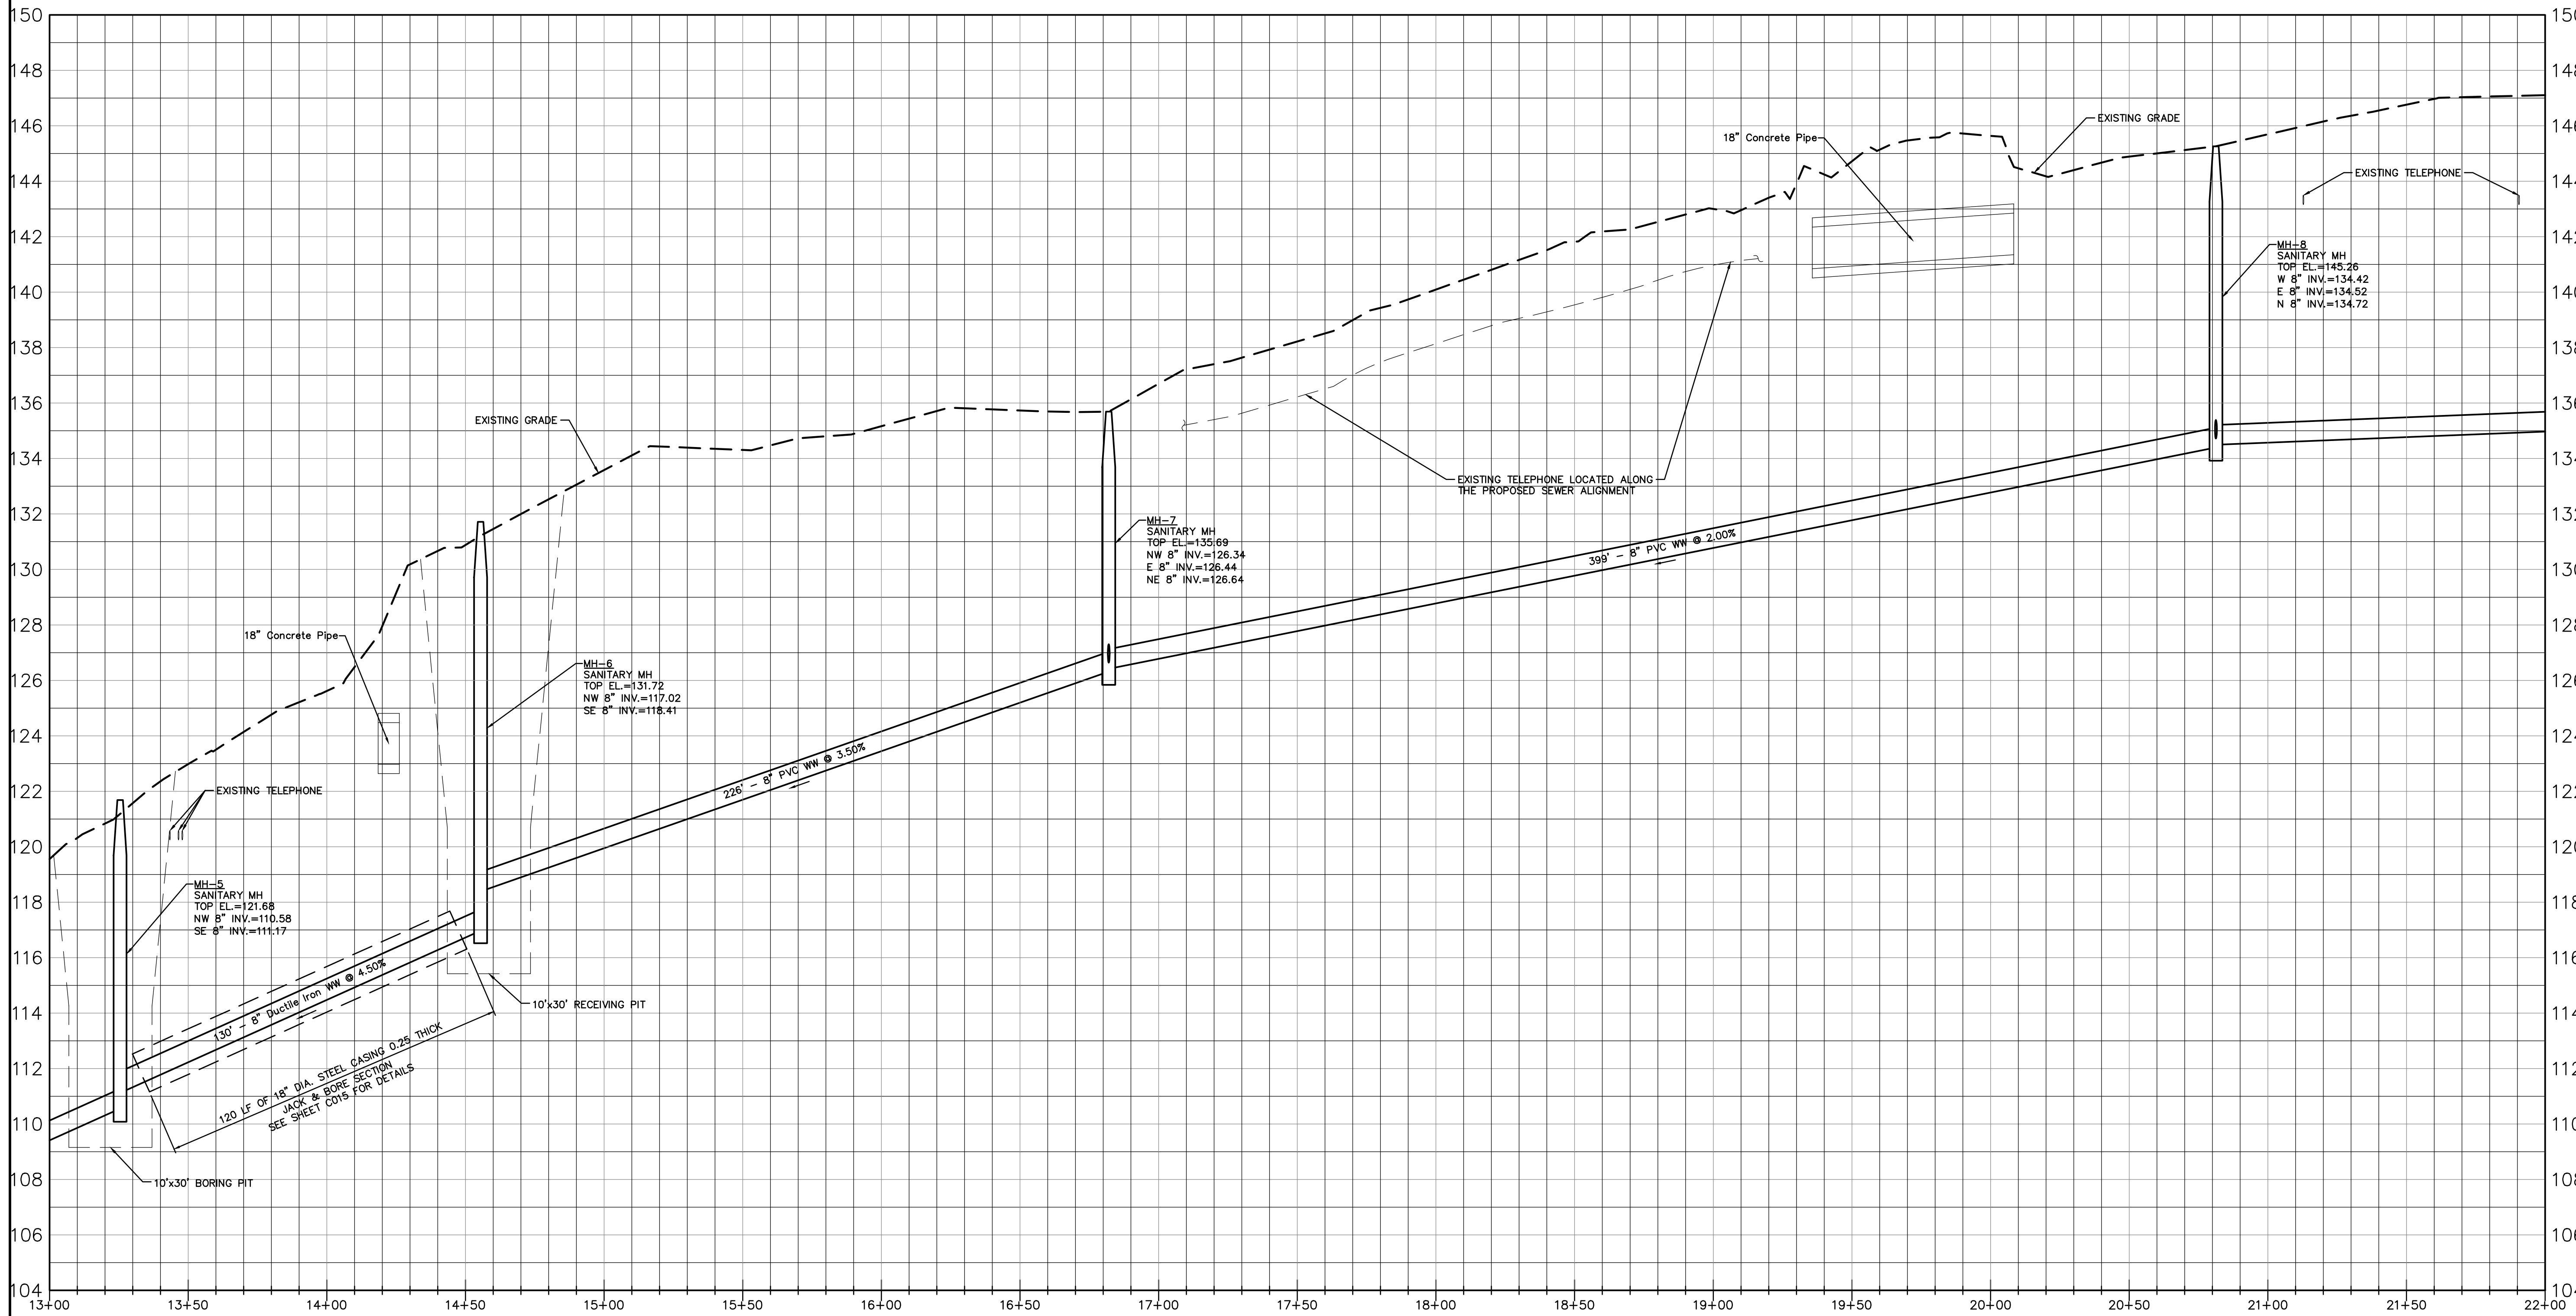

2040 N.W. 43rd ST., GAINESVILLE, FLORIDA 32606-6602
TEL: (352) 373-3541 FAX: (352) 373-7249
www.edafl.com mail@edafl.com

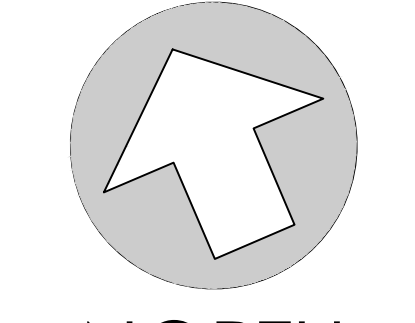

NORTH

SCALE: 1" = 30'



GRAPHIC SCALE

No.	Date	Comment

This item has been digitally signed and sealed using a digital signature. Printed copies of this document are not considered signed and sealed and the SHA authentication code must be verified on any electronic copies.

Professional Engineer of Record:

Engineer Certificate No.

Project No: 18-008

Project phase:
CONSTRUCTION PLANS
Project title:
US 441 SANITARY SEWER EXTENSION - CITY OF ALACHUA FLORIDA

Sheet title:
SEWER EXTENSION PLAN & PROFILE SHEET 3 OF 7

Designed: SJR Sheet No.:
Drawn: LW **C402**
Checked: MD
Date: 11/13/18

PROFILE SCALES:
HORIZONTAL: 1" = 30'
VERTICAL: 1" = 3'