



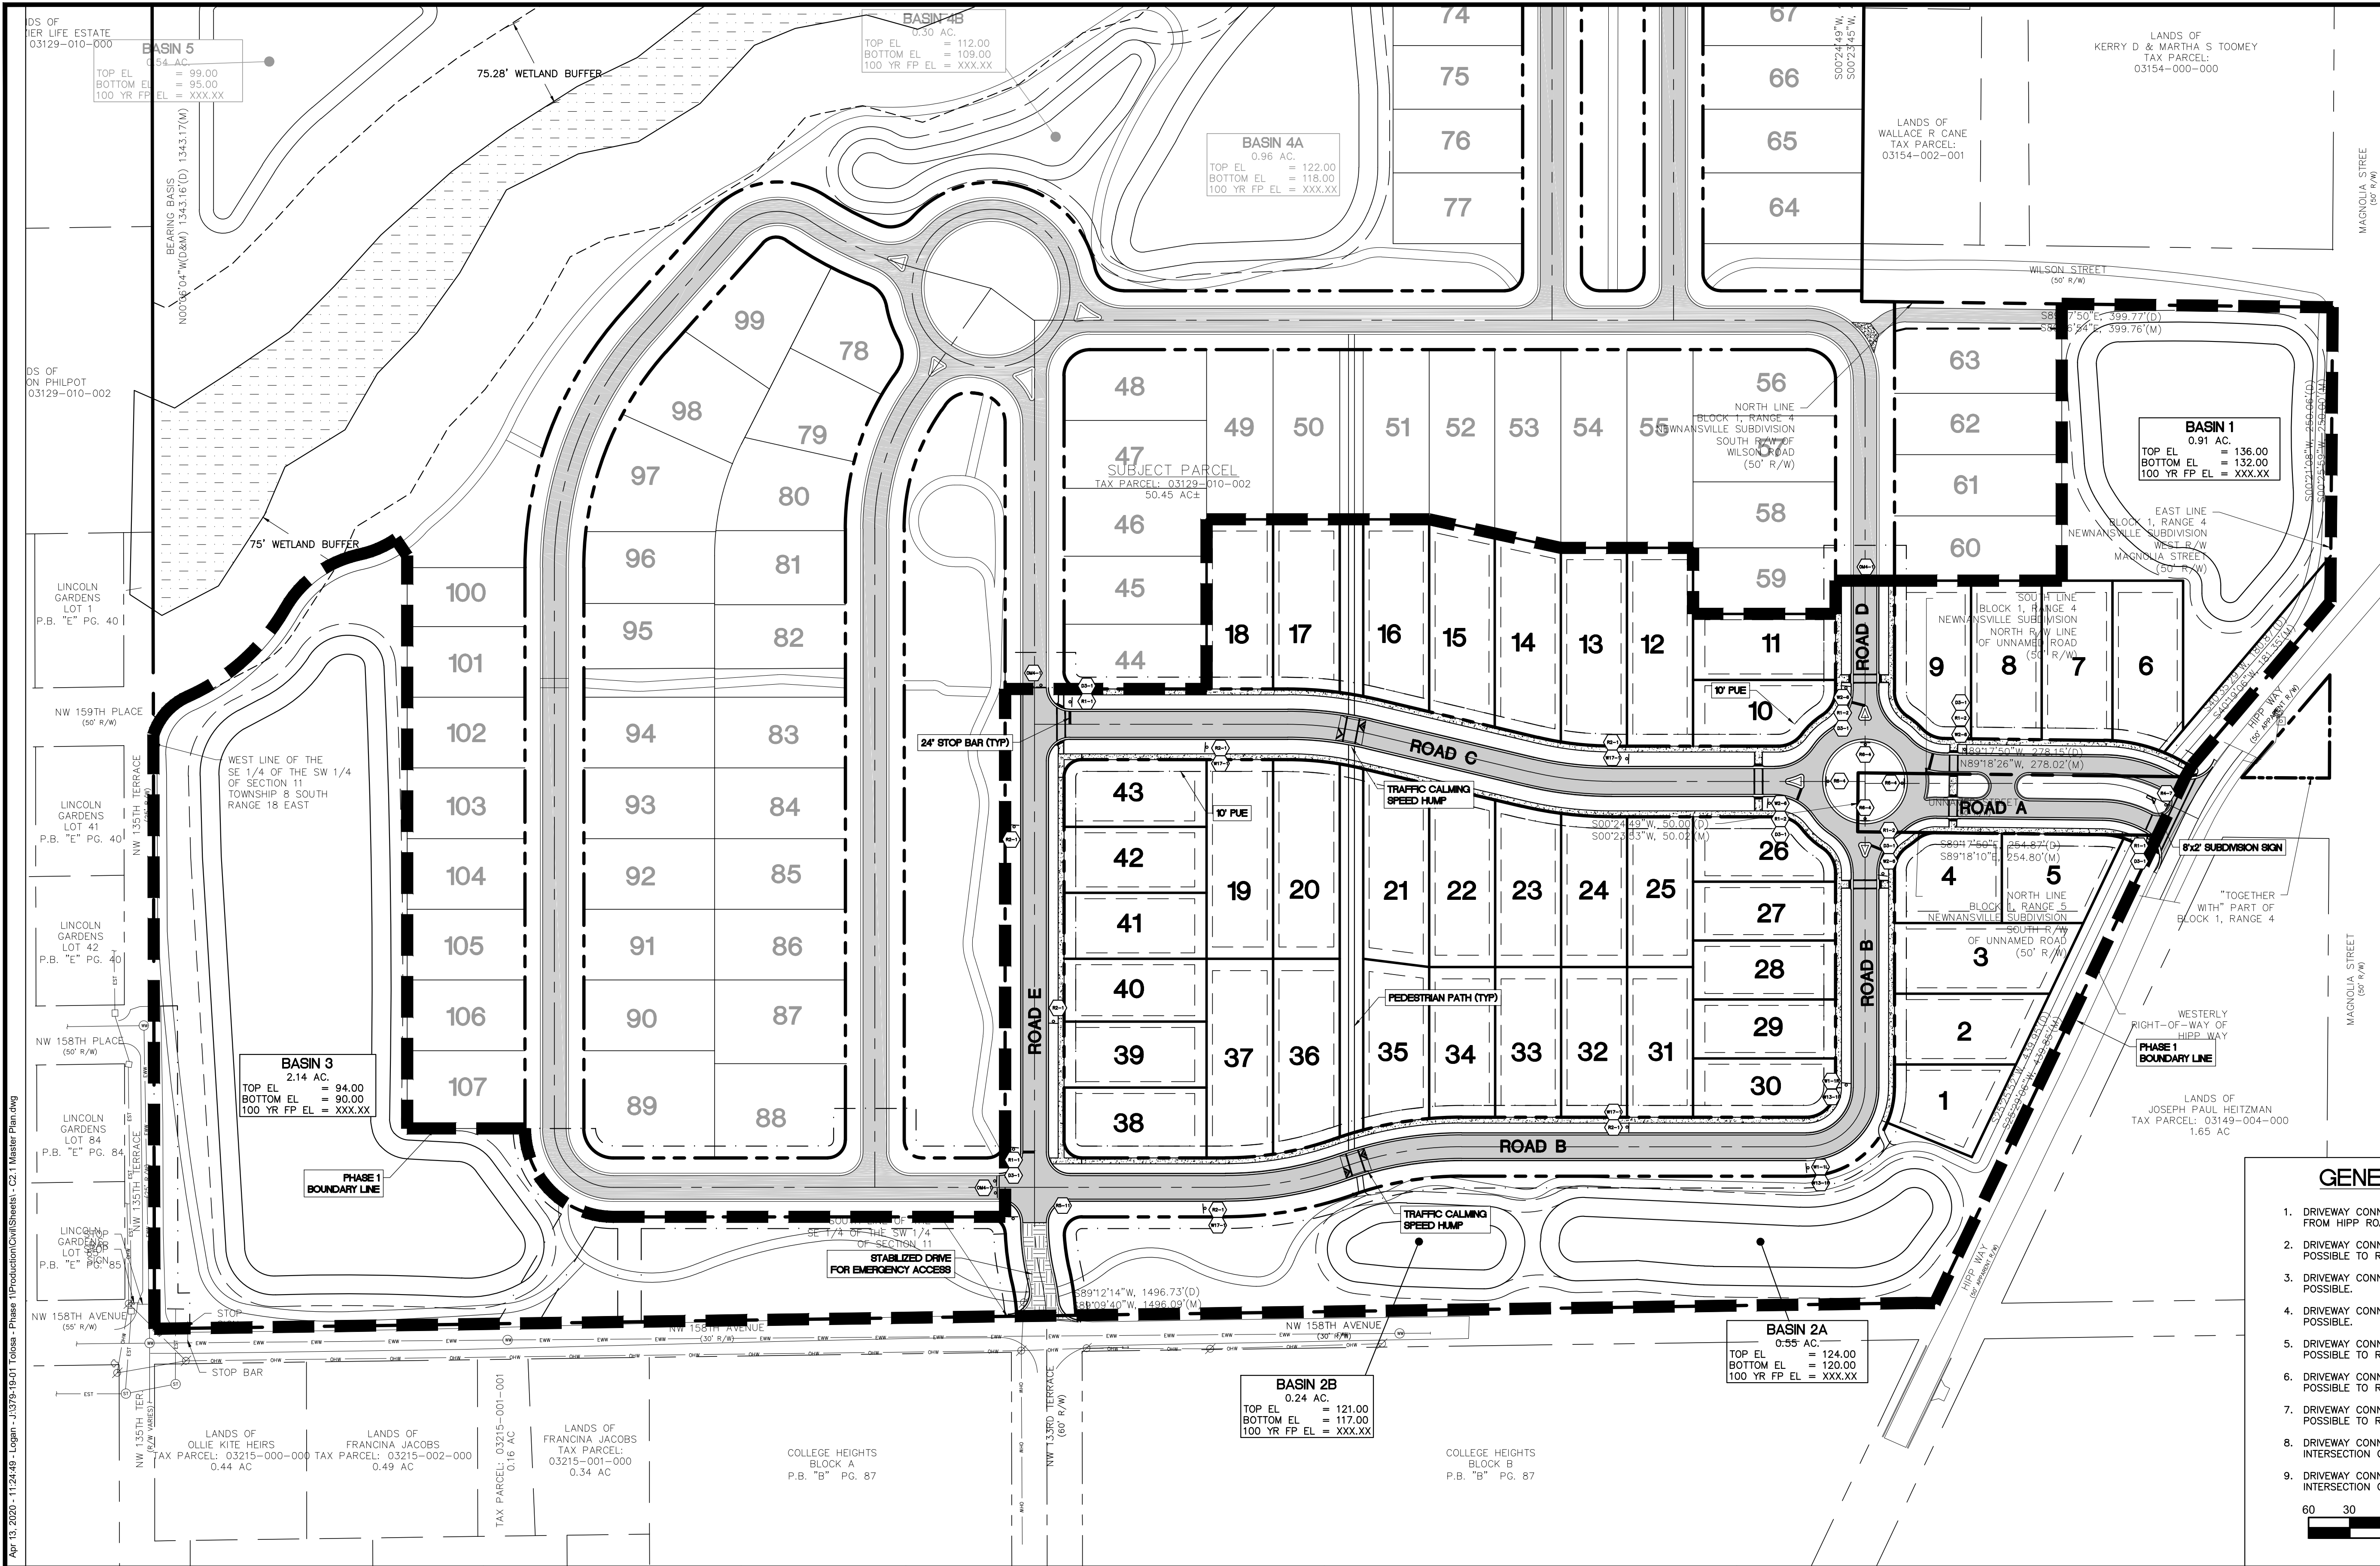

PROPOSED SIGNS				
ID	DESCRIPTION	MUTCD	SIZE	
R1-1	STOP SIGN	R1-1	30"x30"	
W2-6	TRAFFIC CIRCLE	W2-6	30"x30"	
R2-1	SPEED LIMIT	R2-1	24"x30"	
OM4-1	END OF ROADWAY	OM4-1	18"x18" RED DIAMOND	
W1-1L	SLOW CURVE AHEAD	W1-1L	30"x30"	
W1-R1	SLOW CURVE AHEAD	W1-R1	30"x30"	
W13-1P	SLOW SPEED	W13-1P	18"x18"	
R1-2	YIELD SIGN	R1-2	36"x36"x36"	
R6-4	ROUNDABOUT DIRECTIONAL ARROW	R6-4	30"x24"	
R5-11	AUTHORIZED VEHICLES ONLY	R5-11	30"x24"	
W17-1	SPEED HUMP AHEAD	W17-1	36"x36"	
R4-7	KEEP RIGHT	R4-7	24"x30"	
D3-1	STREET NAME	D3-1	VARIES"x12"	

GENERAL NOTES:

- DRIVEWAY CONNECTION FOR LOT 6 SHALL BE PLACED AS FAR WEST FROM HIPP ROAD AS POSSIBLE.
- DRIVEWAY CONNECTION FOR LOT 4 SHALL BE AS FAR SOUTH AS POSSIBLE TO ROAD B.
- DRIVEWAY CONNECTION FOR LOT 5 SHALL BE AS FAR WEST AS POSSIBLE.
- DRIVEWAY CONNECTION FOR LOT 9 SHALL BE AS FAR NORTH AS POSSIBLE.
- DRIVEWAY CONNECTION FOR LOT 10 SHALL BE AS FAR WEST AS POSSIBLE TO ROAD C.
- DRIVEWAY CONNECTION FOR LOT 26 SHALL BE AS FAR WEST AS POSSIBLE TO ROAD C.
- DRIVEWAY CONNECTION FOR LOT 30 SHALL BE AS FAR WEST AS POSSIBLE TO ROAD B.
- DRIVEWAY CONNECTION FOR LOT 38 SHALL BE AS FAR FROM THE INTERSECTION OF ROAD B AND ROAD E.
- DRIVEWAY CONNECTION FOR LOT 43 SHALL BE AS FAR FROM THE INTERSECTION OF ROAD C AND ROAD E.

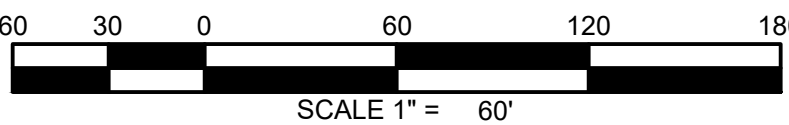

REVISIONS				
NO.	DATE	DESCRIPTION	DRWN	APPR

ENGINEER OF RECORD:	CHRISTOPHER A. POTTS, P.E. FLORIDA LICENSE NO. 73842
---------------------	---

**PRELIMINARY
NOT FOR
CONSTRUCTION**

THIS DOCUMENT IS ISSUED FOR THE PURPOSE OF REVIEW ONLY AND IS NOT INTENDED FOR FINAL PERMITTING, BIDDING, OR CONSTRUCTION PURPOSES.

JBrown
Professional Group Inc
CIVIL ENGINEERING • LAND SURVEYING • PLANNING
Fla. Board of Professional Engineers CA No. 30495

3530 NW 43rd Street • Gainesville, Florida 32606
PHONE: (352) 375-8999 • FAX: (352) 375-0833
E-MAIL: contact@jbprogroup.com

SHEET TITLE: PHASE 1 MASTER PLAN		DATE: APRIL 2020
CLIENT: ALDEVCO, LLC GAINESVILLE, FLORIDA		PROJECT NO: 379-17-01
PROJECT: TOLOSA PHASE 1		SHEET NO: C2.1